
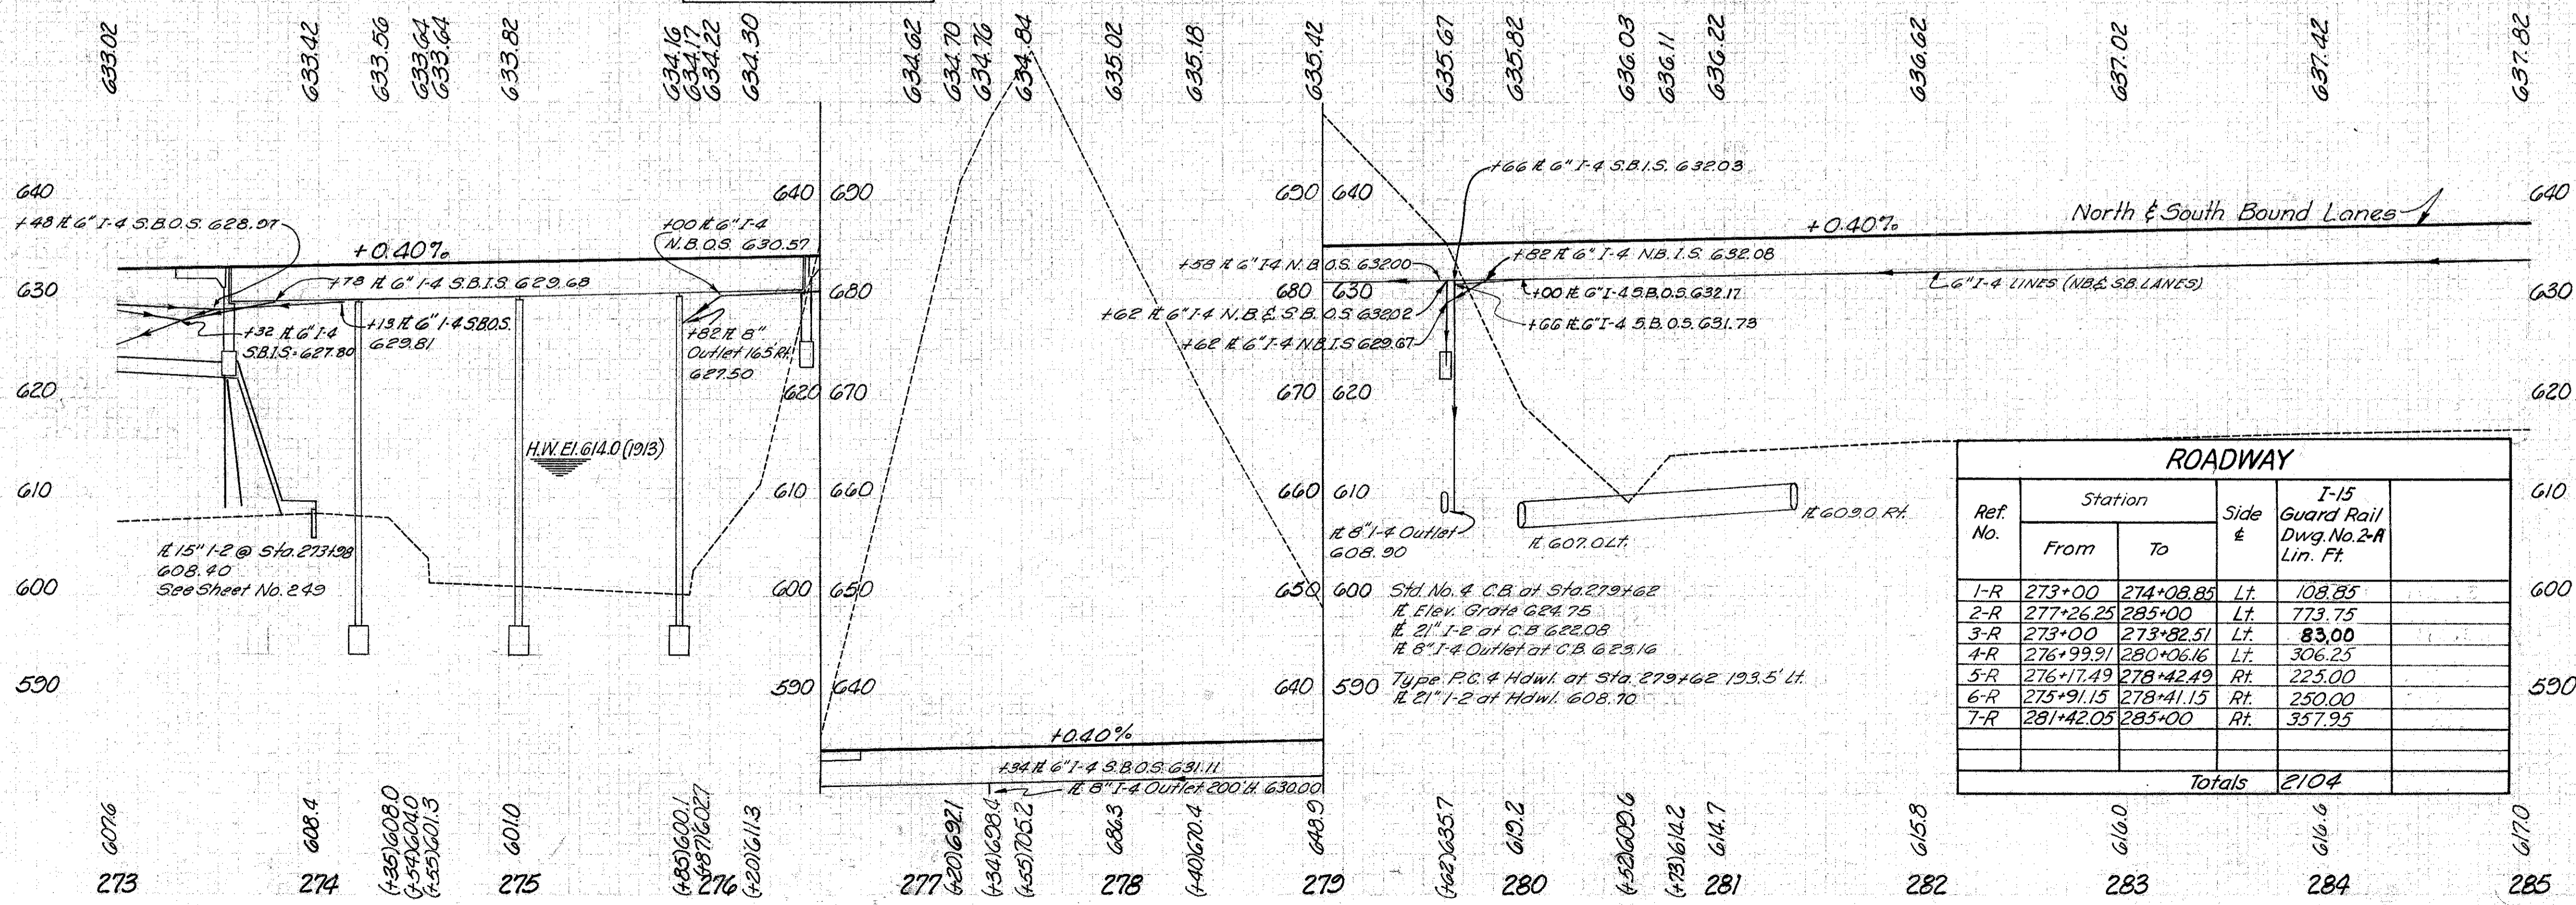
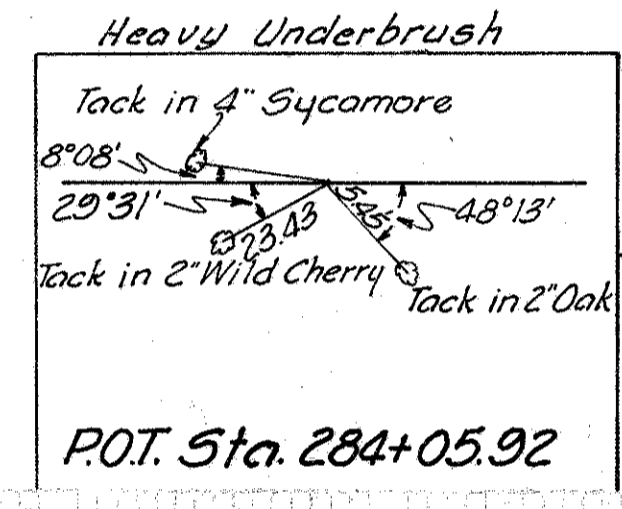
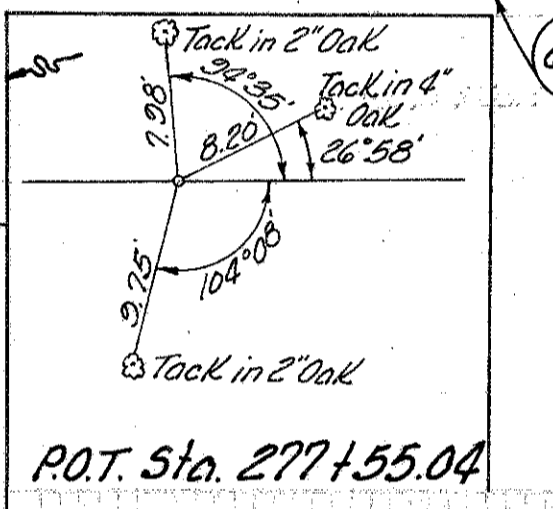


See Sheet No. 284
For Proposed Twin Structure

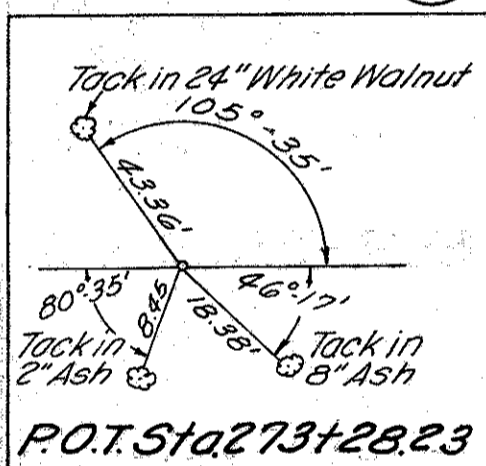

ROADWAY				
Ref. No.	Station		Side	I-15 Guard Rail Dwg. No. 2-A Lin. Ft.
	From	To		
1-R	273+00	274+08.85	Lt.	108.85
2-R	277+26.25	285+00	Lt.	773.75
3-R	273+00	273+82.51	Lt.	83.00
4-R	276+99.91	280+06.16	Lt.	306.25
5-R	276+17.49	278+42.49	Rt.	225.00
6-R	275+91.15	278+41.15	Rt.	250.00
7-R	281+42.05	285+00	Rt.	357.95
Totals				2104

Station	From	To	Side	Quantity
I-2	Class A Storm Sewer	Underdrain	Sec. M. 6-4(c)	56
				38
				30
				9.8
				89
				10.68
				10.72
				21
				39.4
				321
I-4	Underdrain	Sec. M. 6-4(h)	40	
			1.2	
			1.2	
			1.2	
			1.2	
			1.2	
			1.2	
			1.2	
			1.2	
			1.2	
I-5	Class A Storm Sewer	Underdrain	Sec. M. 6-4(c)	2
				2
				2
				2
				2
				2
				2
				2
				2
				2
I-10	Type 1 Road	Gutter-Mid 4 I.B.	Lin. Ft.	60
				20
				15
				15
				15
				15
				15
				15
				15
				15
I-14	Sodding	Sodding	Sq. Yds.	105
				105
				105
				105
				105
				105
				105
				105
				105
				105
I-18	Dumped Rock	Channel Protection	Cu. Yds.	22
				2
				2
				2
				2
				2
				2
				2
				2
				2
I-20	Sodding	Sodding	Sq. Yds.	188
				188
				188
				188
				188
				188
				188
				188
				188
				188
I-29	Excavation for Structures	Excavation for Structures	Cu. Yds.	2
				2
				2
				2
				2
				2
				2
				2
				2
				2
I-31	Comp. for Structures	Comp. for Structures	Cu. Yds.	0.36
				0.36
				0.36
				0.36
				0.36
				0.36
				0.36
				0.36
				0.36
				0.36
I-35	Drainage Structures	Drainage Structures	Cu. Yds.	0.3
				0.3
				0.3
				0.3
				0.3
				0.3
				0.3
				0.3
				0.3
				0.3
Totals				2352

MICHAEL BAKER, JR., CONSULTING ENGINEERS
ROCHESTER, PENNSYLVANIA

STATE OF OHIO
DEPARTMENT OF HIGHWAYS
STATE HIGHWAY NO. 1
C-44

PLAN AND PROFILE
STA. 273+00 TO STA. 285+00

Designed	Drawn	Traced	Checked	Reviewed	Date	Revised
B.P.	R.P.	K.A.	E.H.			