
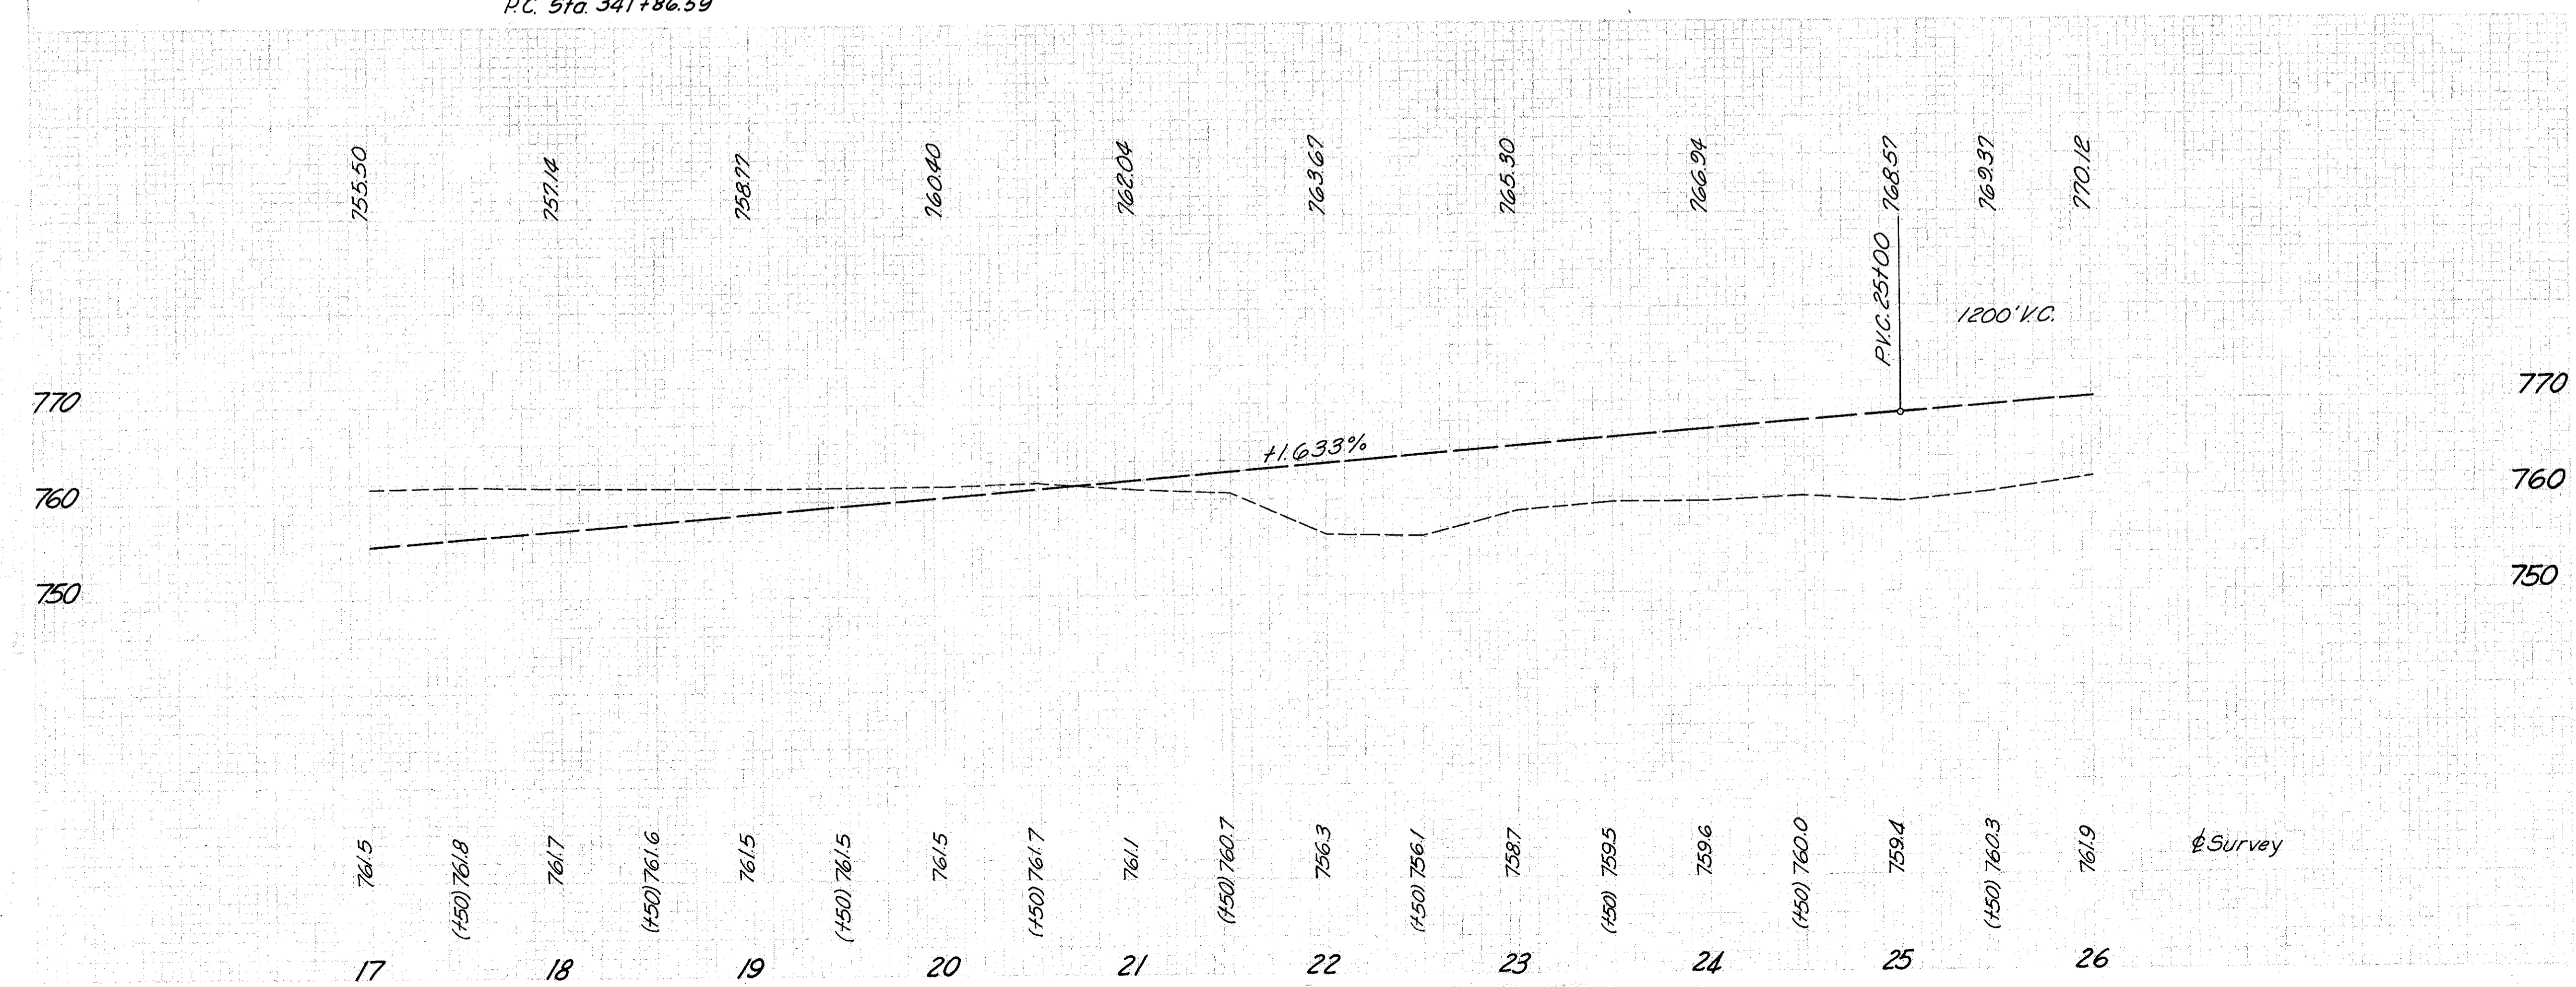


LAKE COUNTY
LAK-1-4.02

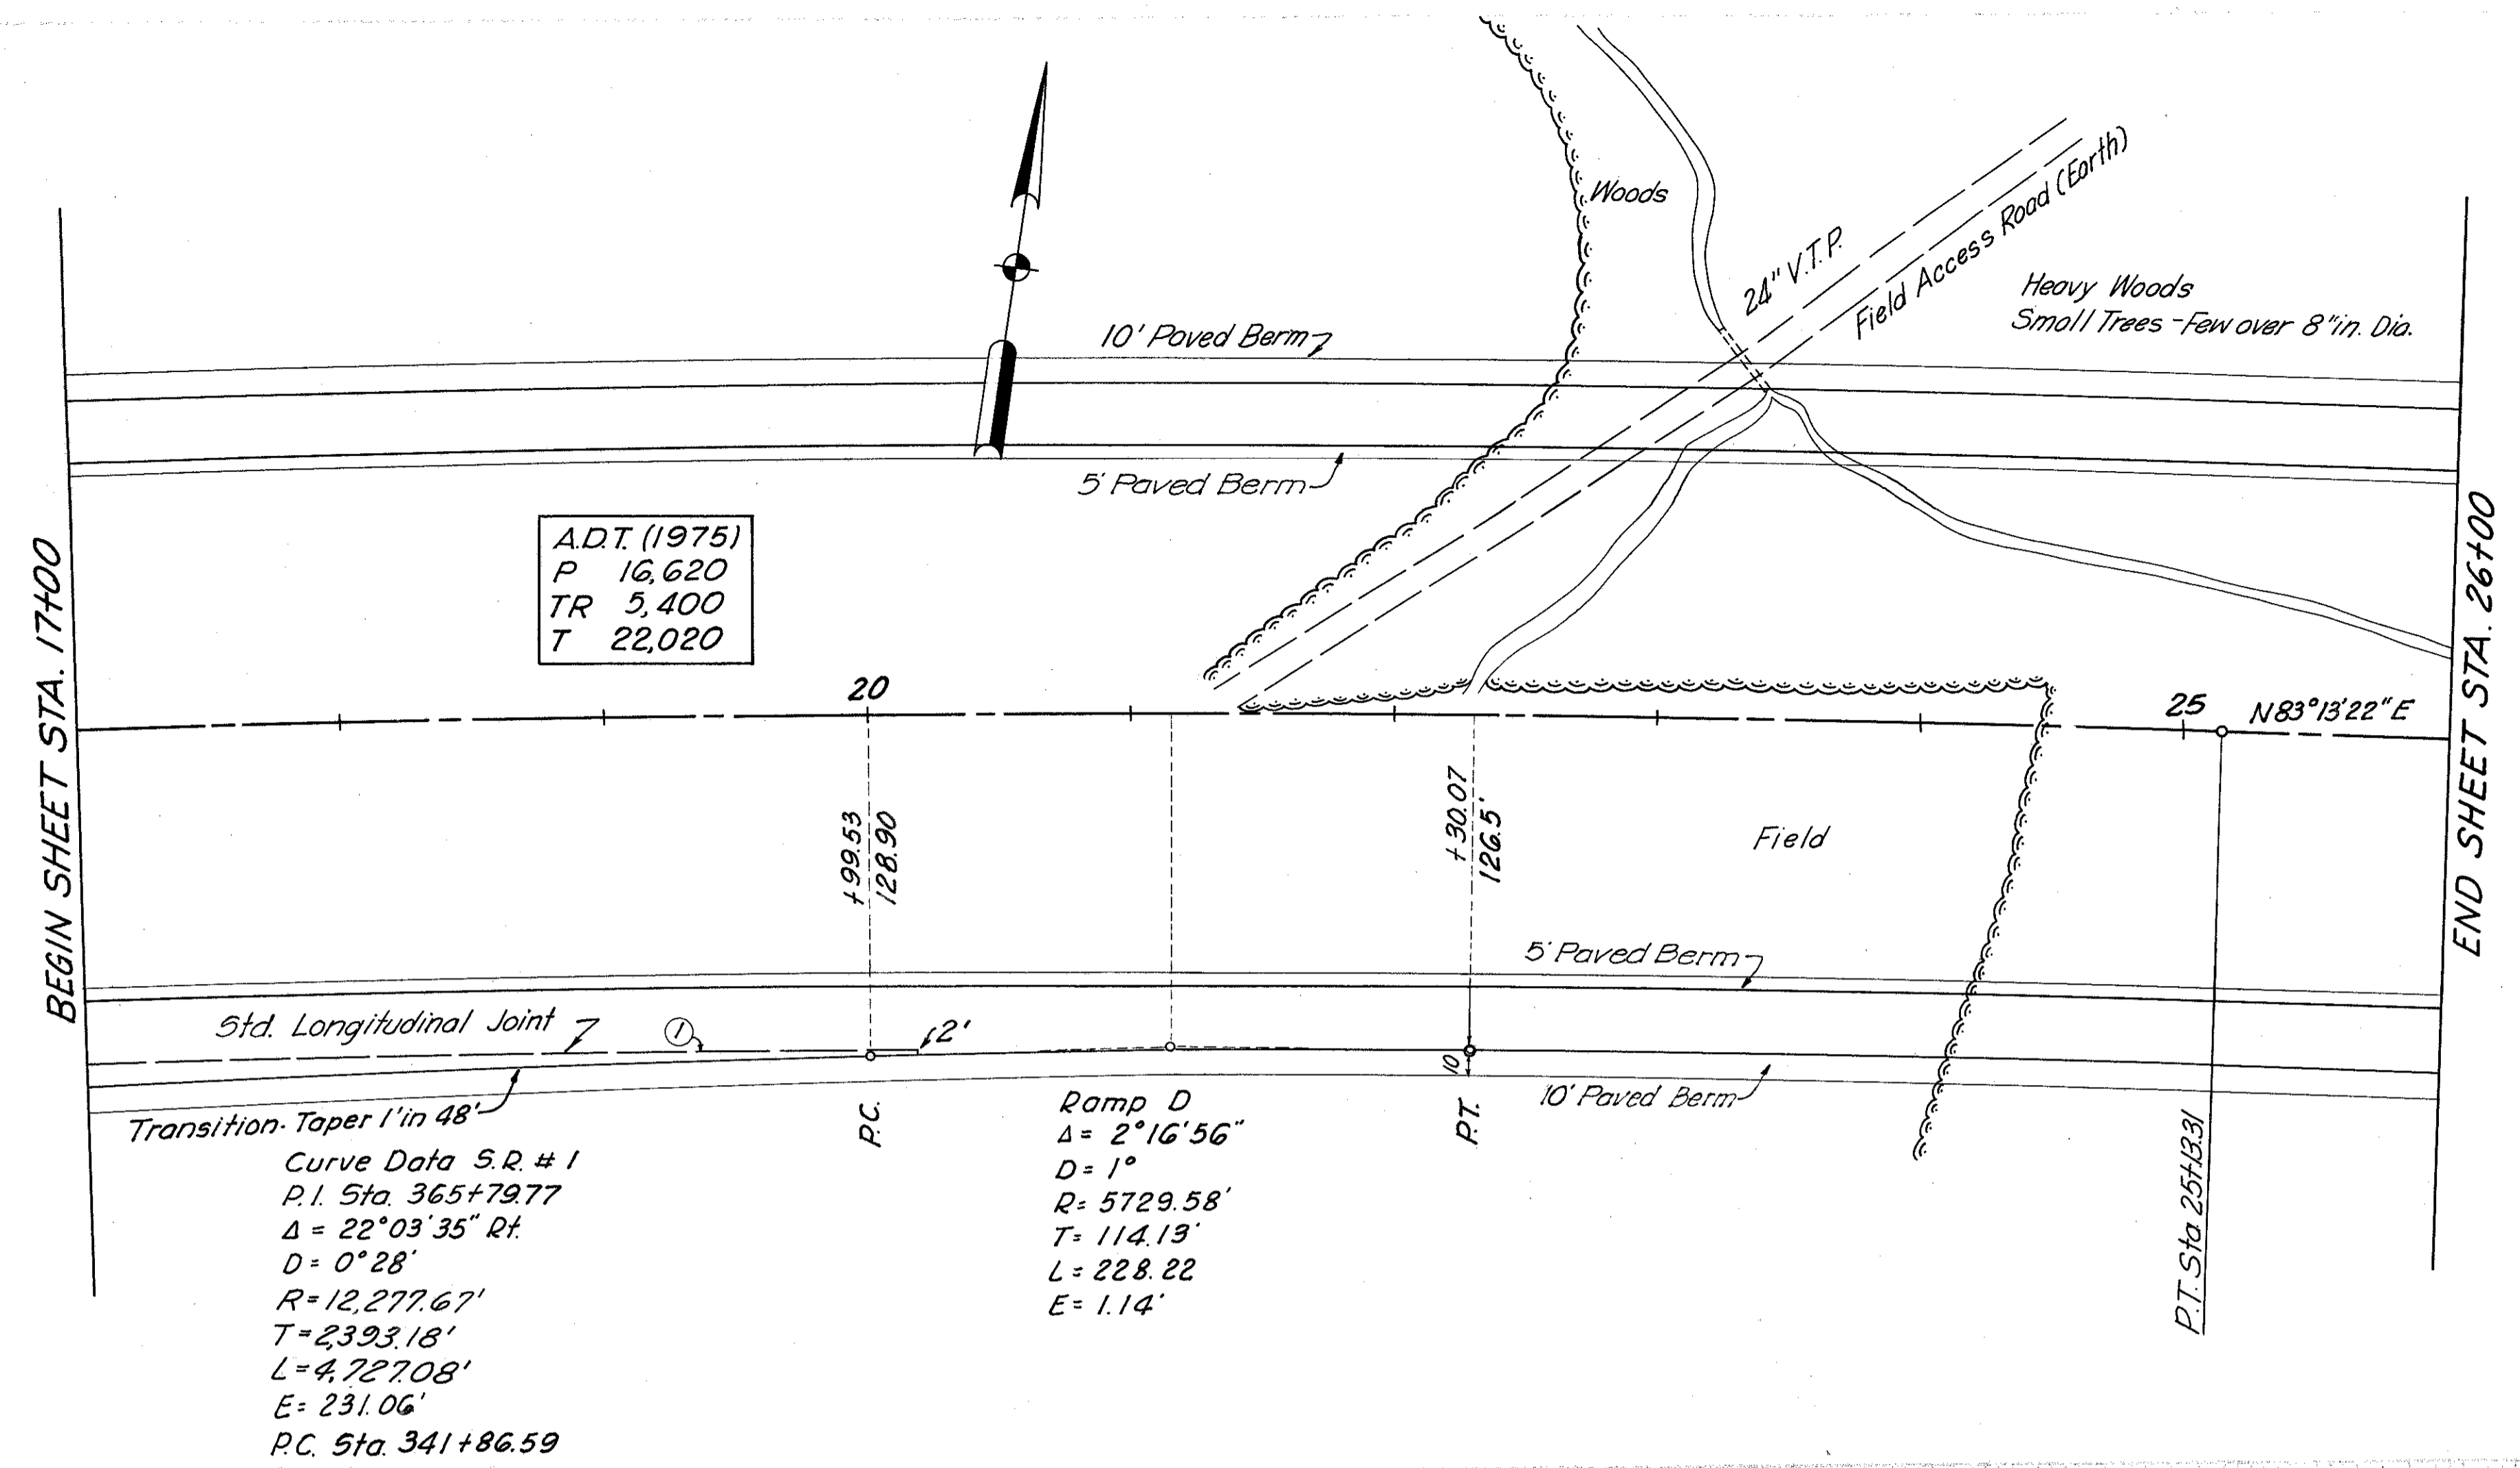

MICHAEL BAKER JR., CONSULTING ENGINEERS
ROCHESTER, PENNSYLVANIA

STATE OF OHIO
DEPARTMENT OF HIGHWAYS
STATE HIGHWAY NO. 1
C-44
PLAN AND PROFILE
STA. 17+00 TO STA. 26+00

Designed	Drawn	Traced	Checked	Reviewed Date	Revised
R.G.	K.A.	R.P.	E.H.		