
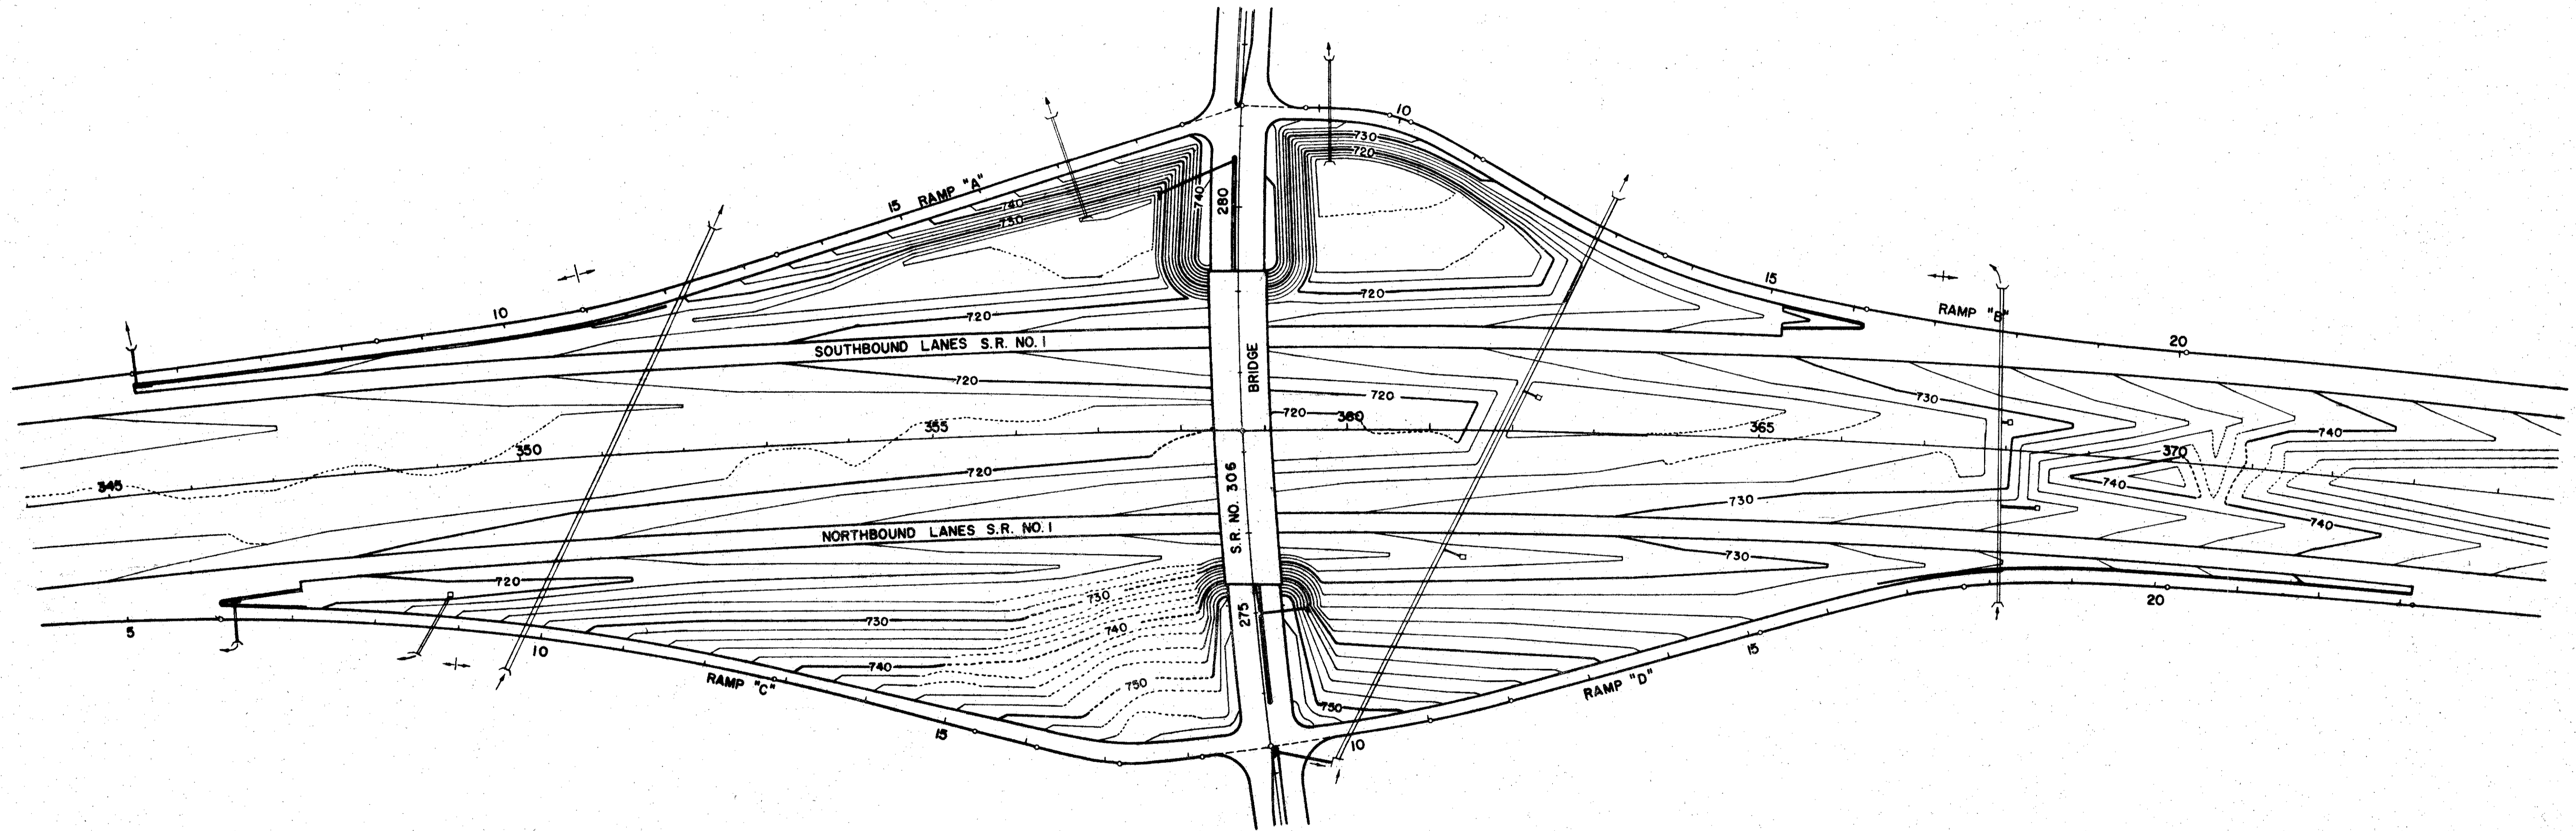


FED. RD. DIVISION	STATE	PROJECT
2	OHIO	I-1103 (20) S-46 (7)

185  
333

This sheet supersedes  
Sheet No. 185  
Added 3-24-60 R.E.C.

LAKE COUNTY  
LAK-1-4.02

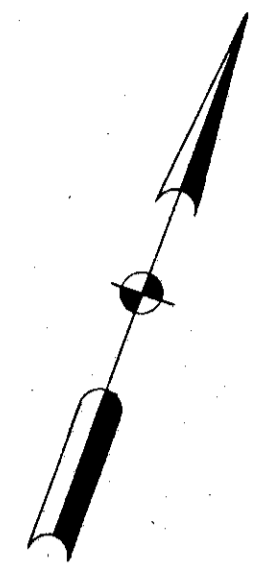

REVISIONS: 3-18-60 Grade Raise for 16'-4" Br. Cl.

MICHAEL BAKER, JR., CONSULTING ENGINEERS  
ROCHESTER, PENNSYLVANIA

STATE OF OHIO  
DEPARTMENT OF HIGHWAYS  
STATE HIGHWAY NO. 1  
C-44  
S. R. NO. 306 INTERCHANGE  
GRADING PLAN

Designed	Drawn	Traced	Checked	Reviewed Date	Reviewed
H.V.	M.M.	J.H.	J.S.		