
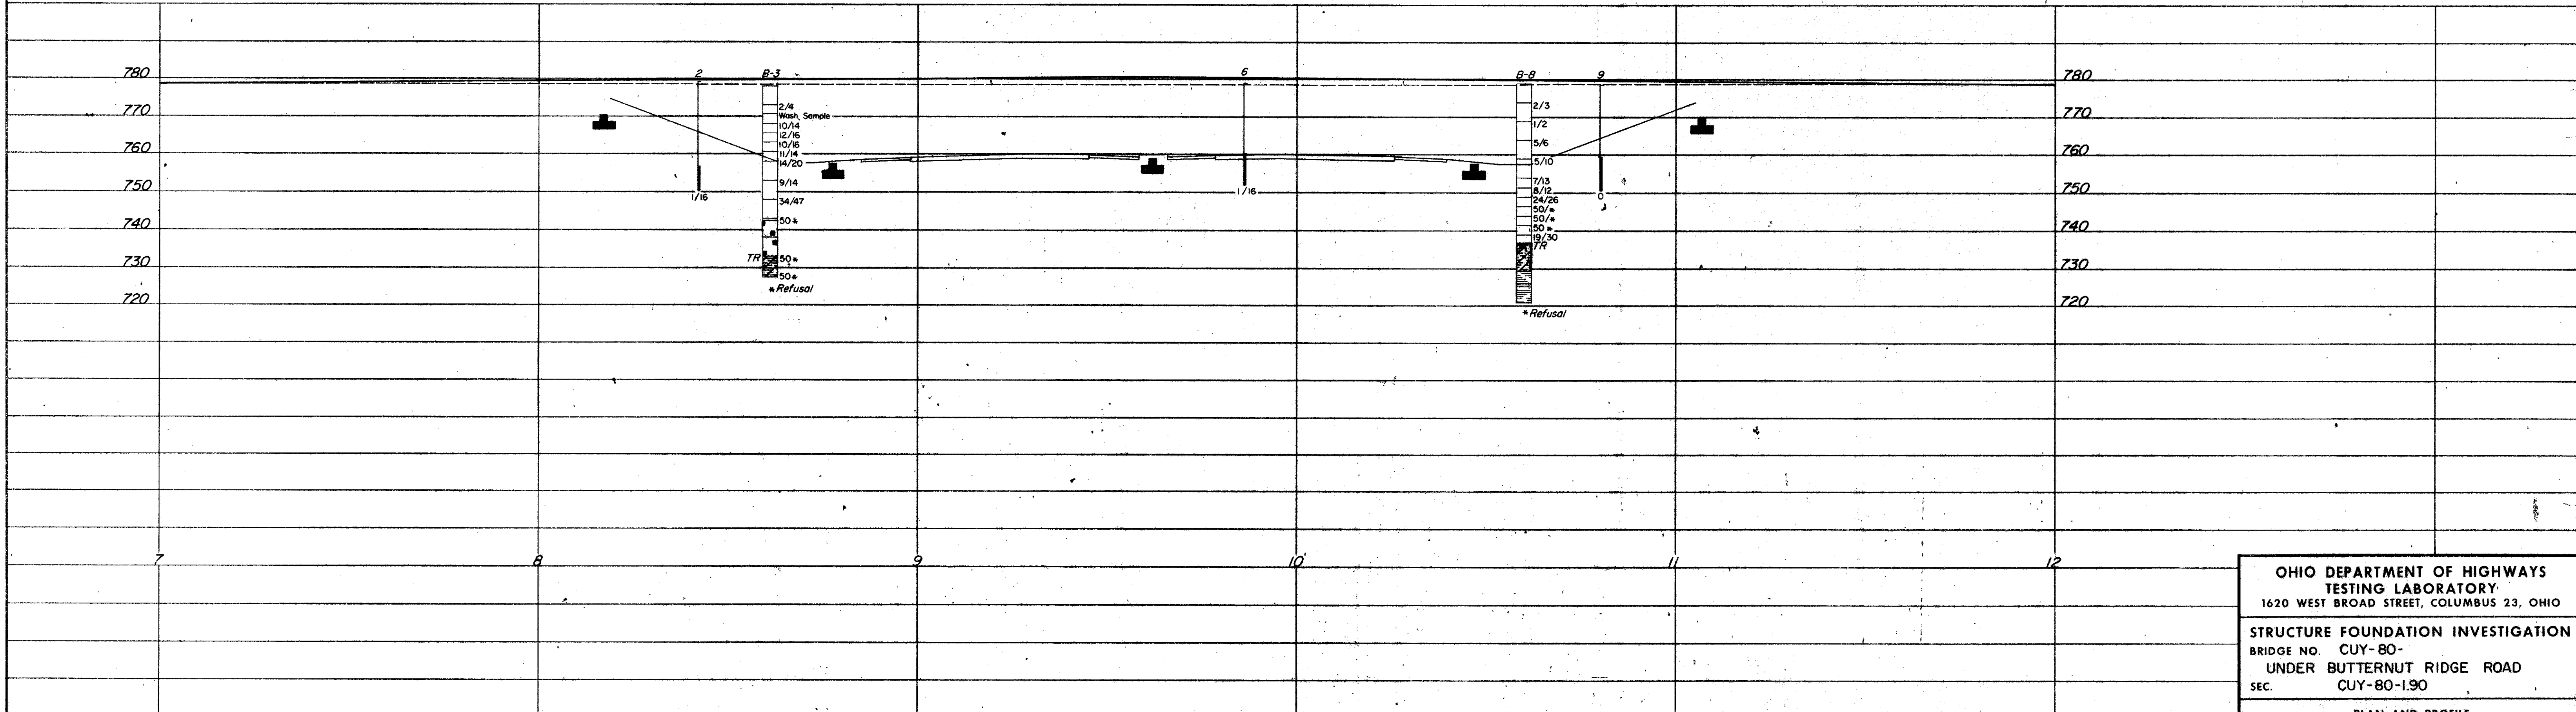


MICROFILMED
NO 19512

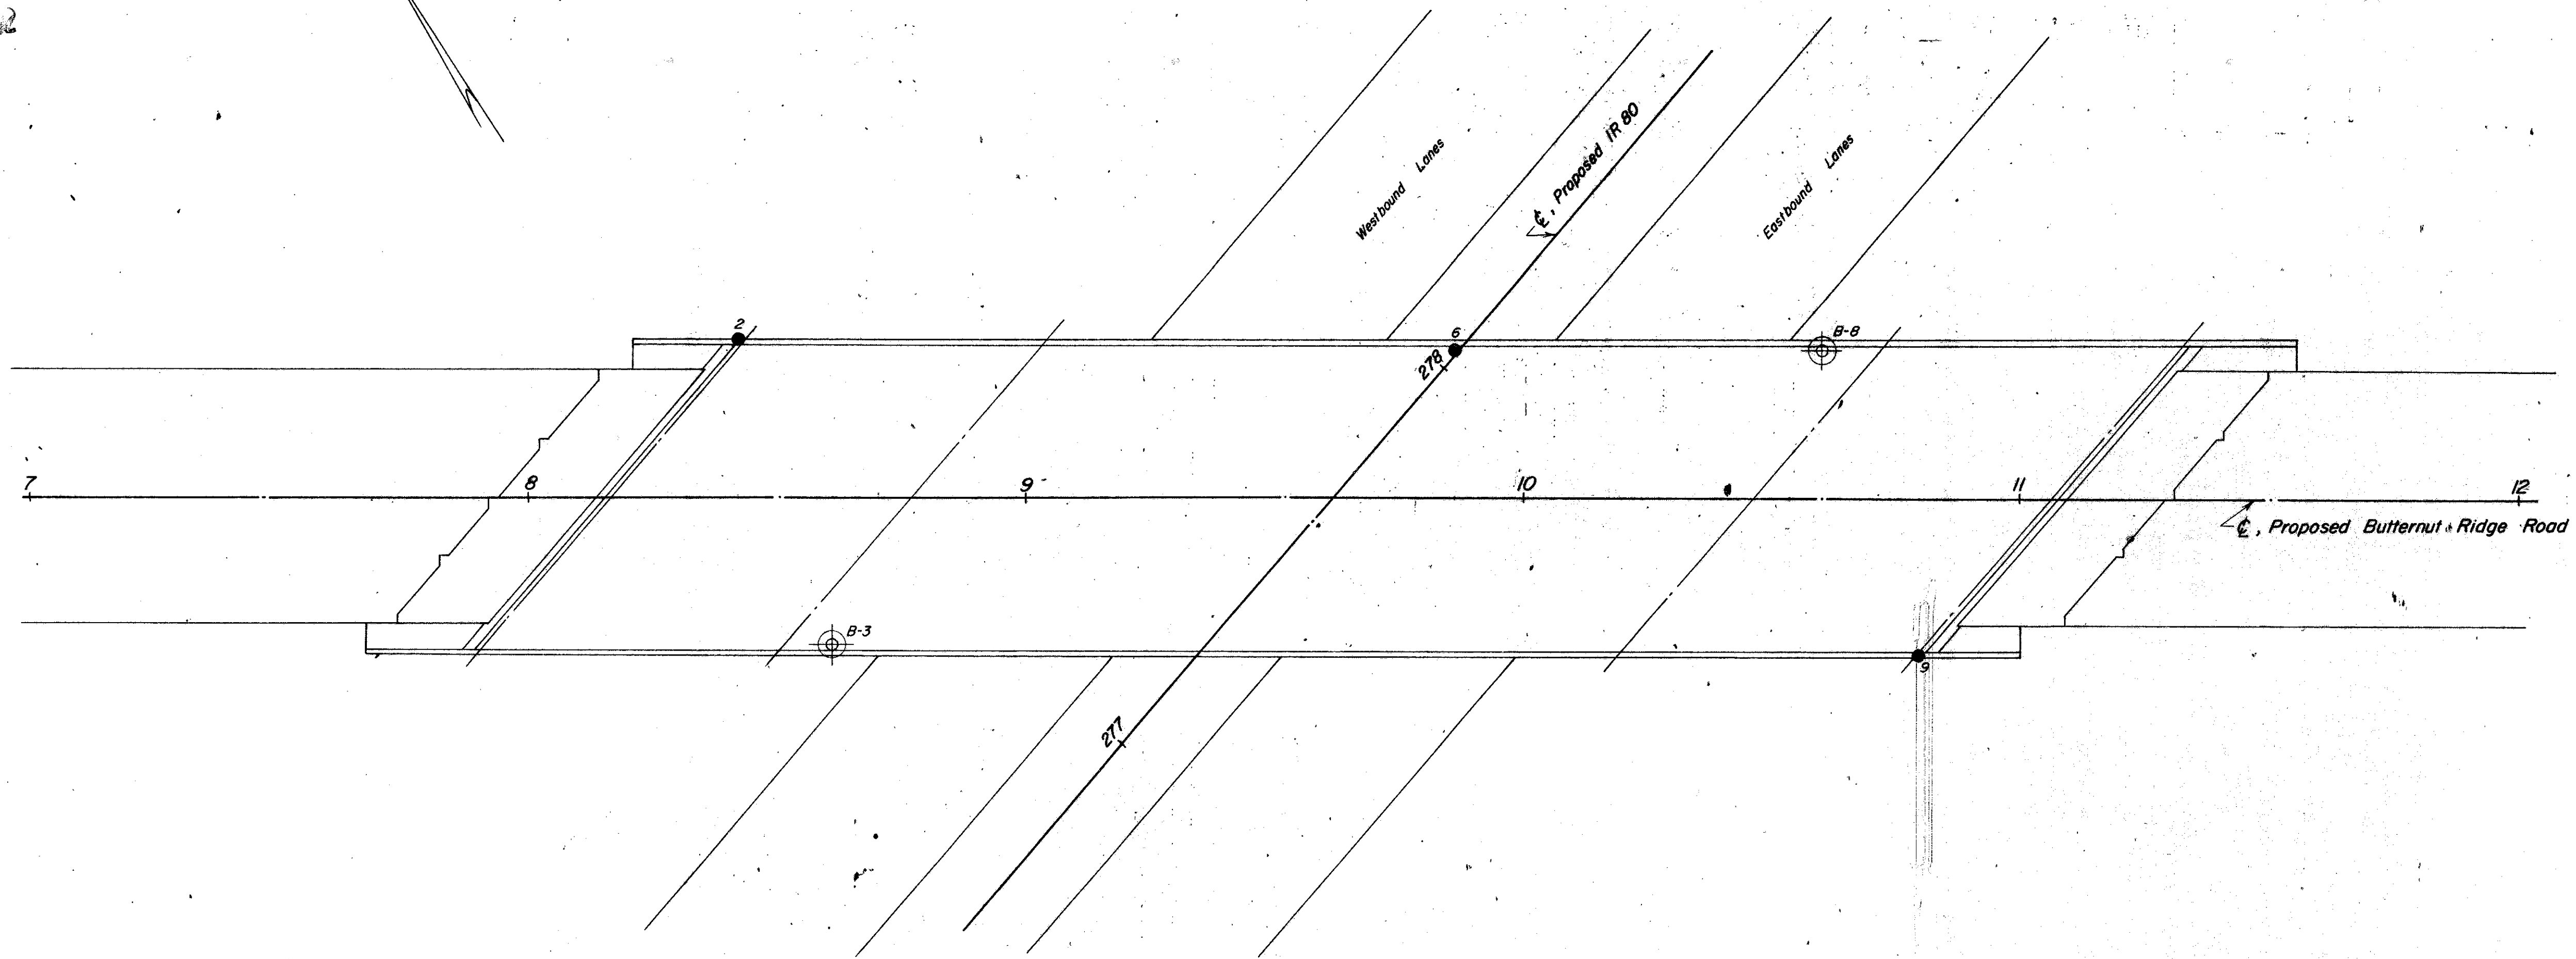

OHIO DEPARTMENT OF HIGHWAYS
TESTING LABORATORY
1620 WEST BROAD STREET, COLUMBUS 23, OHIO

STRUCTURE FOUNDATION INVESTIGATION
BRIDGE NO. CUY-80-
UNDER BUTTERNUT RIDGE ROAD
SEC. CUY-80-1.90

PLAN AND PROFILE

DRAWN BY L.N.L.	CHECKED BY L.N.L.	REVIEWED BY R.D.R.	DATE 3/28/68
--------------------	----------------------	-----------------------	-----------------

SCALE: 1" = 20'