

SITE PLAN

for KENNETH T. SOWUL

CLIENT OWNER
7360 OHIO STREET MENTOR, OHIO
ADDRESS STREET CITY

11 CONCORD HILLS V 37
SUBLOT NO. SUBDIVISION NAME VOL. PAGE
28434-4 CONCORD TOWNSHIP OHIO
LOT, TRACT

REMARKS

ALL BOUNDARY DATA SHOWN WAS OBTAINED FROM (DEEDS, RECORDED SUBDIVISION PLAT OR OTHER PUBLIC RECORDS). LOCATIONS AS SHOWN OF ADJACENT WELLS AND SEPTIC TANKS OBTAINED FROM LAKE COUNTY HEALTH DEPARTMENT.

LEGEND

SANITARY MANHOLE --- (M) ---
PROPOSED CONTOURS ---
EXIST. ELEV. --- 100.0
100.0 --- PROP. ELEV.
WATER VALVE (GAS) --- (V) ---
DIRECTION OF SURFACE DRAINAGE

CHECK LIST

NO. OF BEDROOMS
DIMENSIONS
BEARINGS
TIE TO NEAREST STREET
SUBLOT NO. PARCEL NO.
SURROUNDING OWNERS
BLDG. DIMENSIONS FIN. GR.
BLDG. TIES FLR. GRADES
APRON TYPE WIDTH THICKNESS
SIDEWALK TYPE WIDTH THICKNESS
CULVERT TYPE DIA. LENGTH
ROCK OUTCROPPINGS
WATER MAIN SIZE, LOCATION
SAN. SEWER SIZE & GR. LOC.
SAN. MH. CAST. ELEV. IN. ELEV.
SAN. CONN. SIZE, LOC. DEPTH
STORM SEWER SIZE & GR. LOC.
STORM MH. CAST. ELEV. INV. ELEV.
PAVT. TYPE GRADE CURBS
GAS LINE LOC. SIZE PRESSURE
SEPTIC TANK LOCATION & DUPPLICATION AREA
WELL LOCATION
ISOLATION RADIUS FROM WELL

DESIGN CERTIFICATION

THIS PLAT WAS PREPARED BY ME, AND IS CORRECT TO THE BEST OF MY KNOWLEDGE AND BELIEF.

NAME Richard J. Bickel PS# 5244
SURVEYOR REGISTRATION NO.

"AS BUILT" CERTIFICATION


I HEREBY CERTIFY THAT THE CIRCLED GRADES ARE EXISTING GRADES OBTAINED ON THE SITE ON 19____ AND ARE CORRECT TO THE BEST OF MY ACKNOWLEDGMENT AND BELIEF.



LAND DESIGN consultants, inc.

9613 JACKSON STREET MENTOR, OHIO 44060
TELEPHONE (216) 951-6872 or 354-6646

1	11/7/77	DRAWN BY JRP	SCALE 1"=30'	DRAWING NO.
2		CHKD.	DATE 10/13/77	180-11
3		CREW CHIEF R.J.B.	APP'D.	

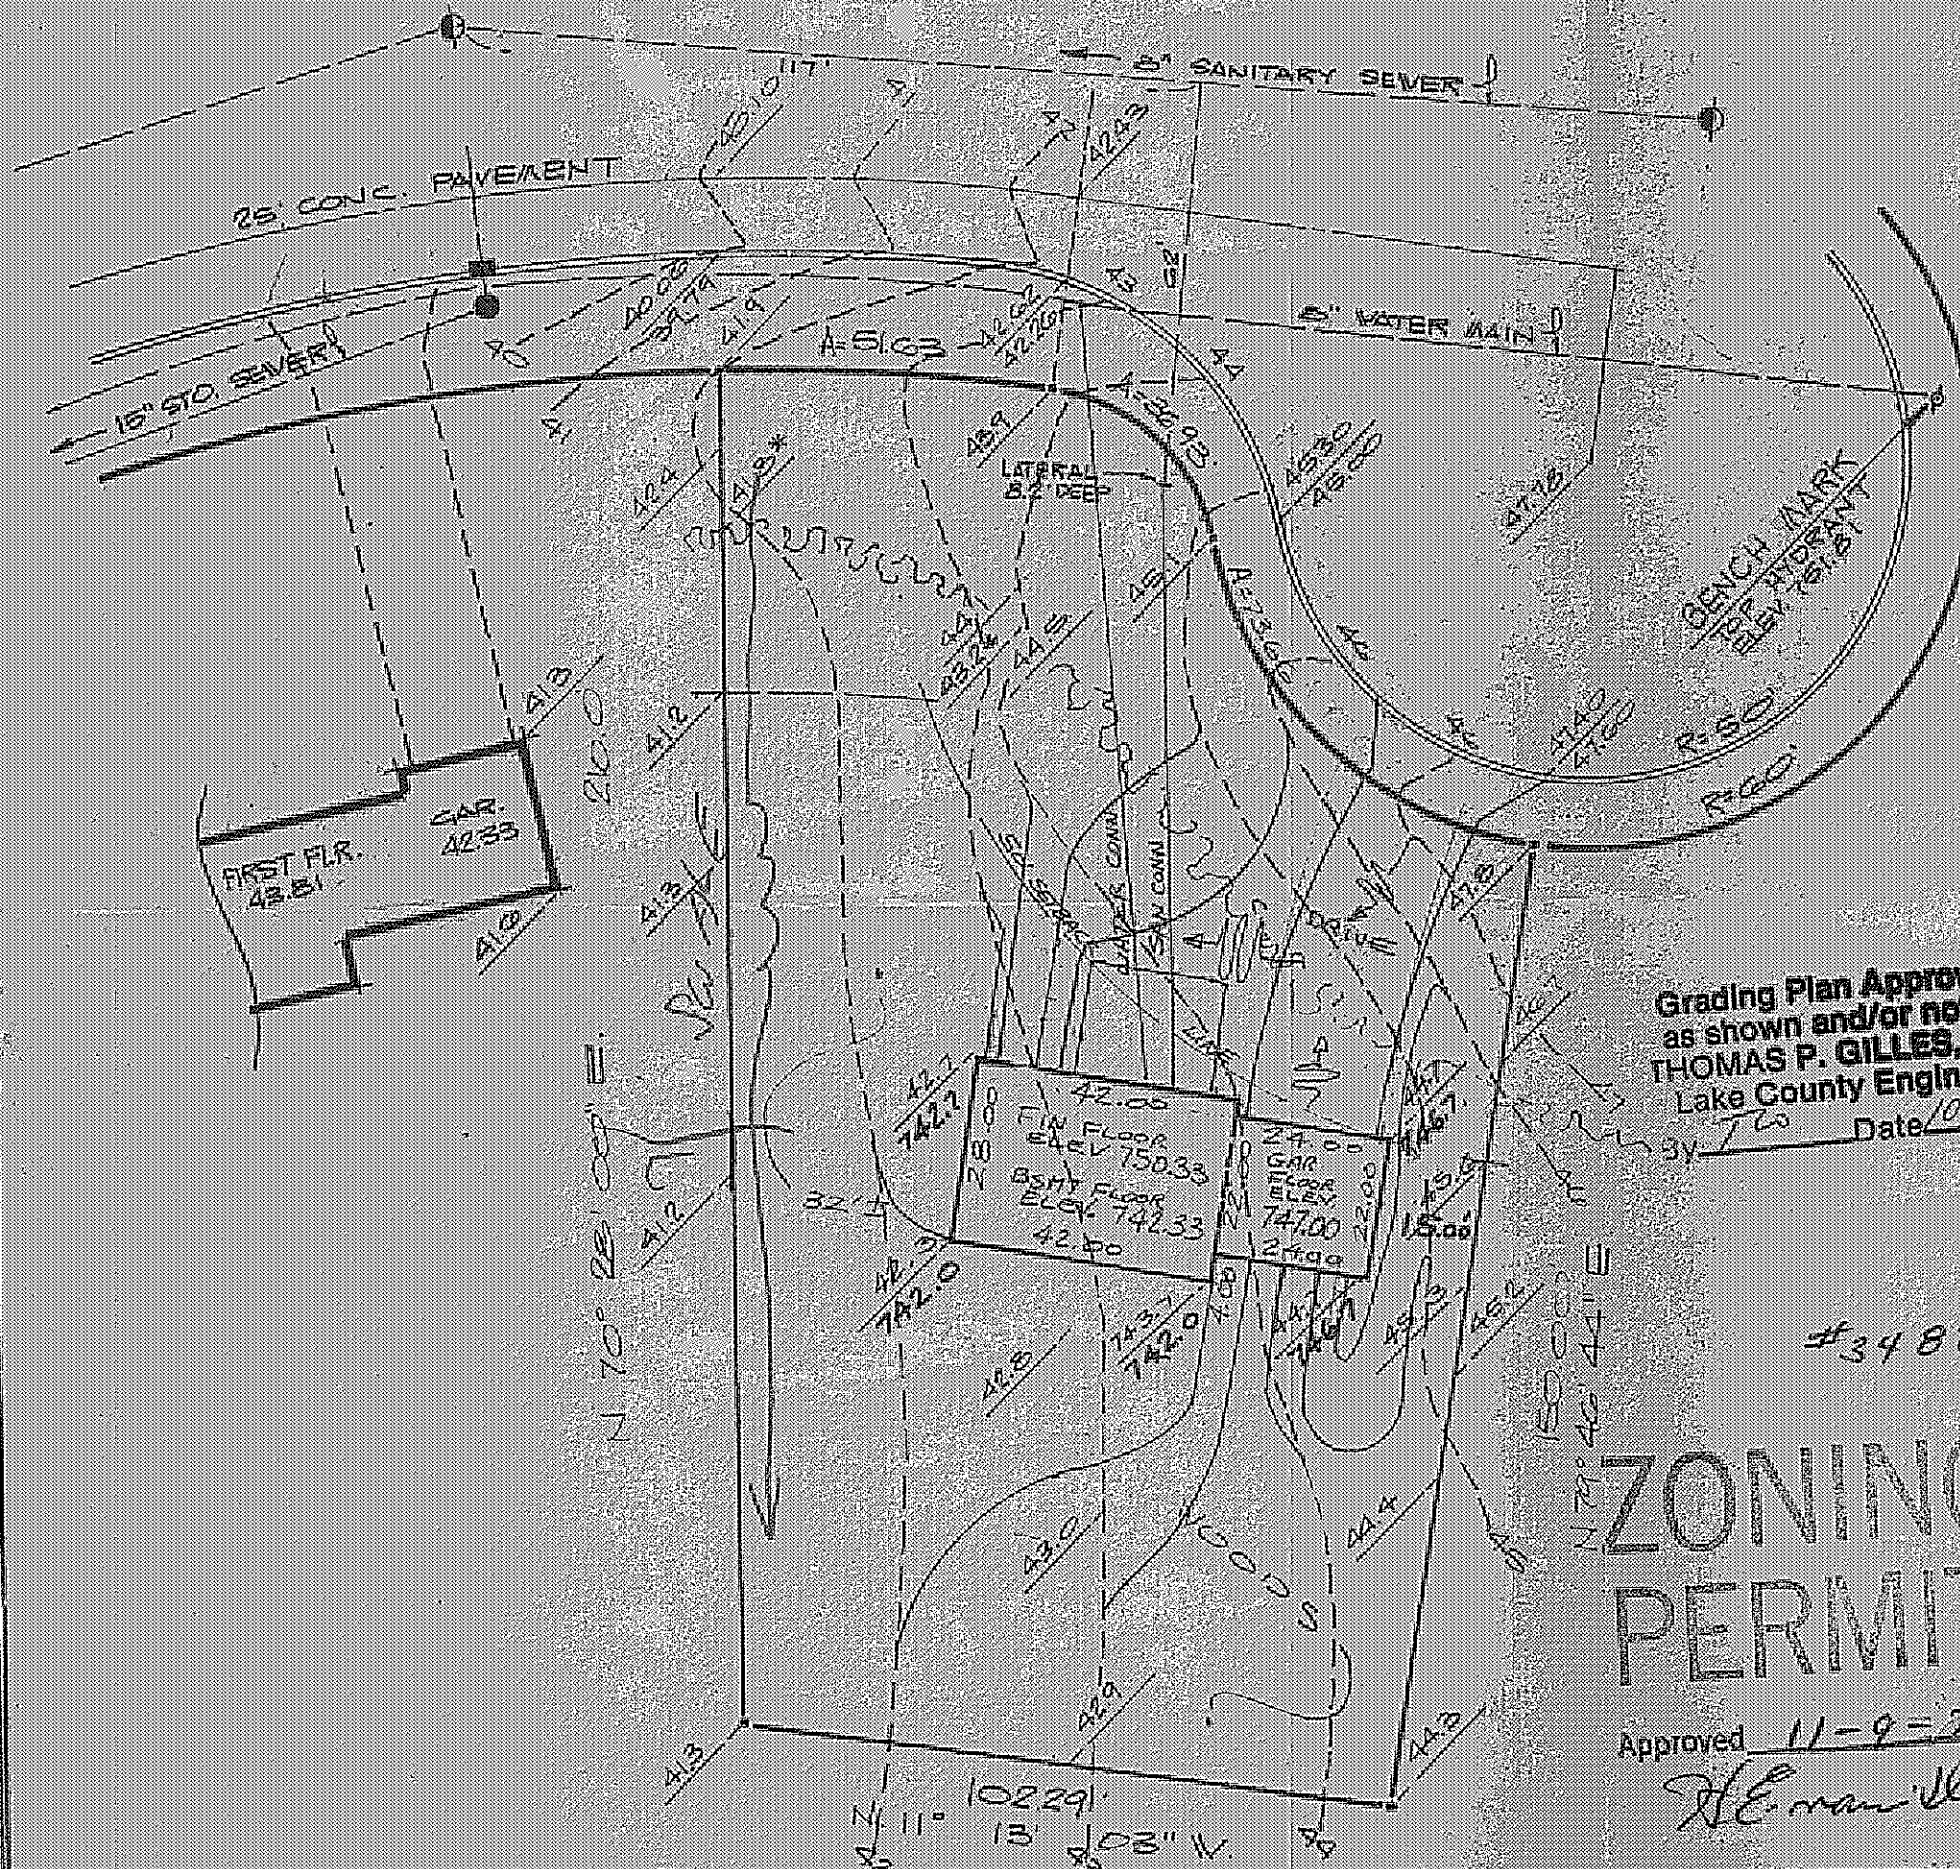

Grading Plan Approved
as shown and/or noted
THOMAS P. GILLES, P.E.
Lake County Engineer
By J.P. Date 10/13/77

#3482

ZONING
PERMIT

Approved 11-9-77

H.E. van Dusen