



ENGINEER 184814 - 11-1-22

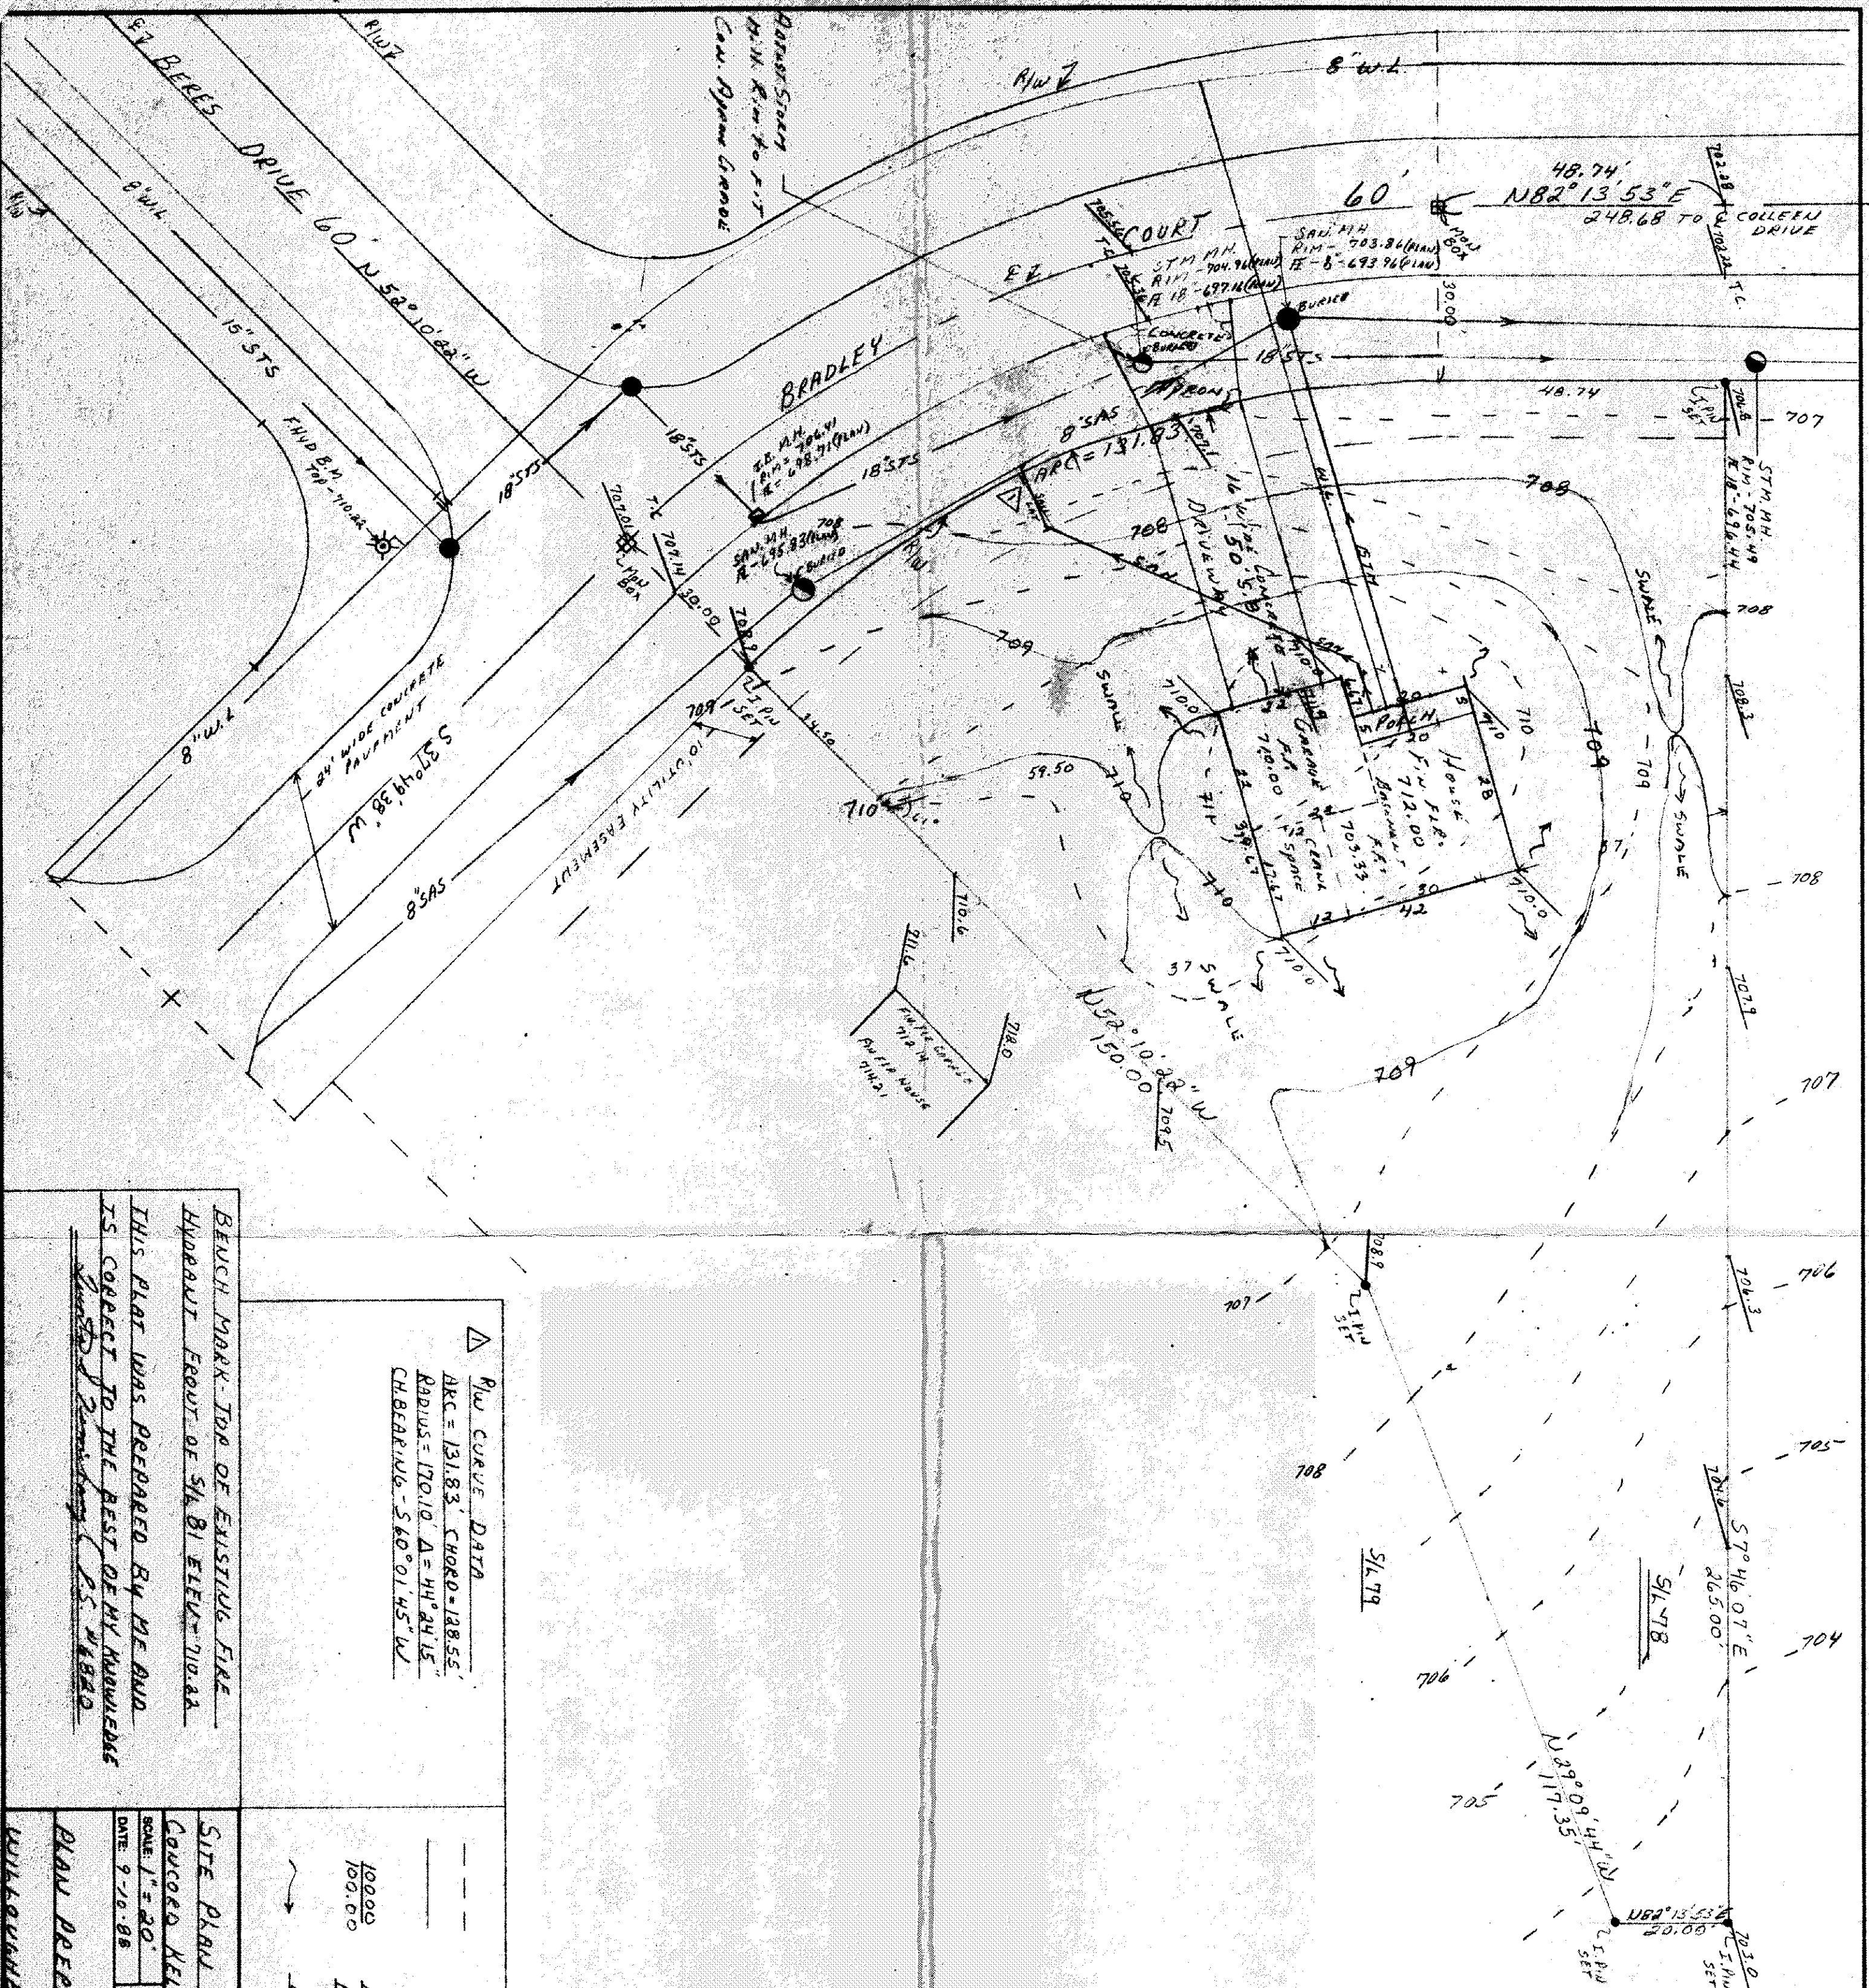

ZONING PERMIT #5966
ISSUED 9-13-88
SUBJECT TO APPROVAL BY:
Lake County Sanitary Eng. ☒
Lake County Eng. Dept. ☒
Lake County Planning Comm. ☒
Lake County Bldg. Dept. ☒
TWO 8. W. W. W.

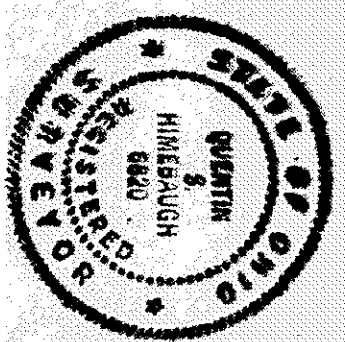

△ P.W. CURVE DATA
ARC = 131.83' CHORD = 138.55'
RADIUS = 170.10' Δ = 44° 24' 15"
CH. BEARING = S 60° 01' 45" W

--- EXISTING CONTOUR
--- PROPOSED CONTOUR
--- EXISTING ELEVATIONS
--- PROPOSED ELEVATIONS
--- DIRECTION OF SURFACE DRAINAGE

BEUCH MARK TOP OF EXISTING FIRE HYDRANT EROD OF 5/4 BL ELEV = 710.22
THIS PLAT WAS PREPARED BY ME AND IS CORRECT TO THE BEST OF MY KNOWLEDGE
JAMES D. HARRIS, P.E. 11/8/80

SITE PLAN 5/4 7/8 BRADLEY COURT
CONCORD HILLTOP PARK ESTATES W2 CONCORD, OHIO
SCALE: 1" = 20'
DATE: 9-10-88
APPROVED BY: [Signature]
DRAWN BY: A.S.
PLAT PREPARED BY QUENTIN H. HARRIS
WILLOUGHBY, OHIO 946-1761 88-107