

SITE PLAN FOR:  
**BOB PFINGSTEN INC.**  
 6614 BELVOIR CT.  
 PAINESVILLE, OHIO


BEING SUBLT No. 45 IN THE  
 CHERRY HILL SUBD. LOCATED IN CONCORD  
 TWP., OHIO.

NOTE:

DOWNSPOUTS SHALL EMPTY  
 ONTO SPLASHBLOCKS

PREPARED BY:  
**WM. R. GRAY ASSOC. INC.**  
 7547 MENTOR AVE.  
 MENTOR, OHIO  
 DATE: JAN. 15, 1976 SCALE: 1" = 20'

CERTIFICATION:  
 I HEREBY CERTIFY THAT THIS PLAN  
 IS CORRECT TO THE BEST OF MY  
 KNOWLEDGE.  
 By: *Wm. R. Gray*  
 WM. R. GRAY R.S. #2752

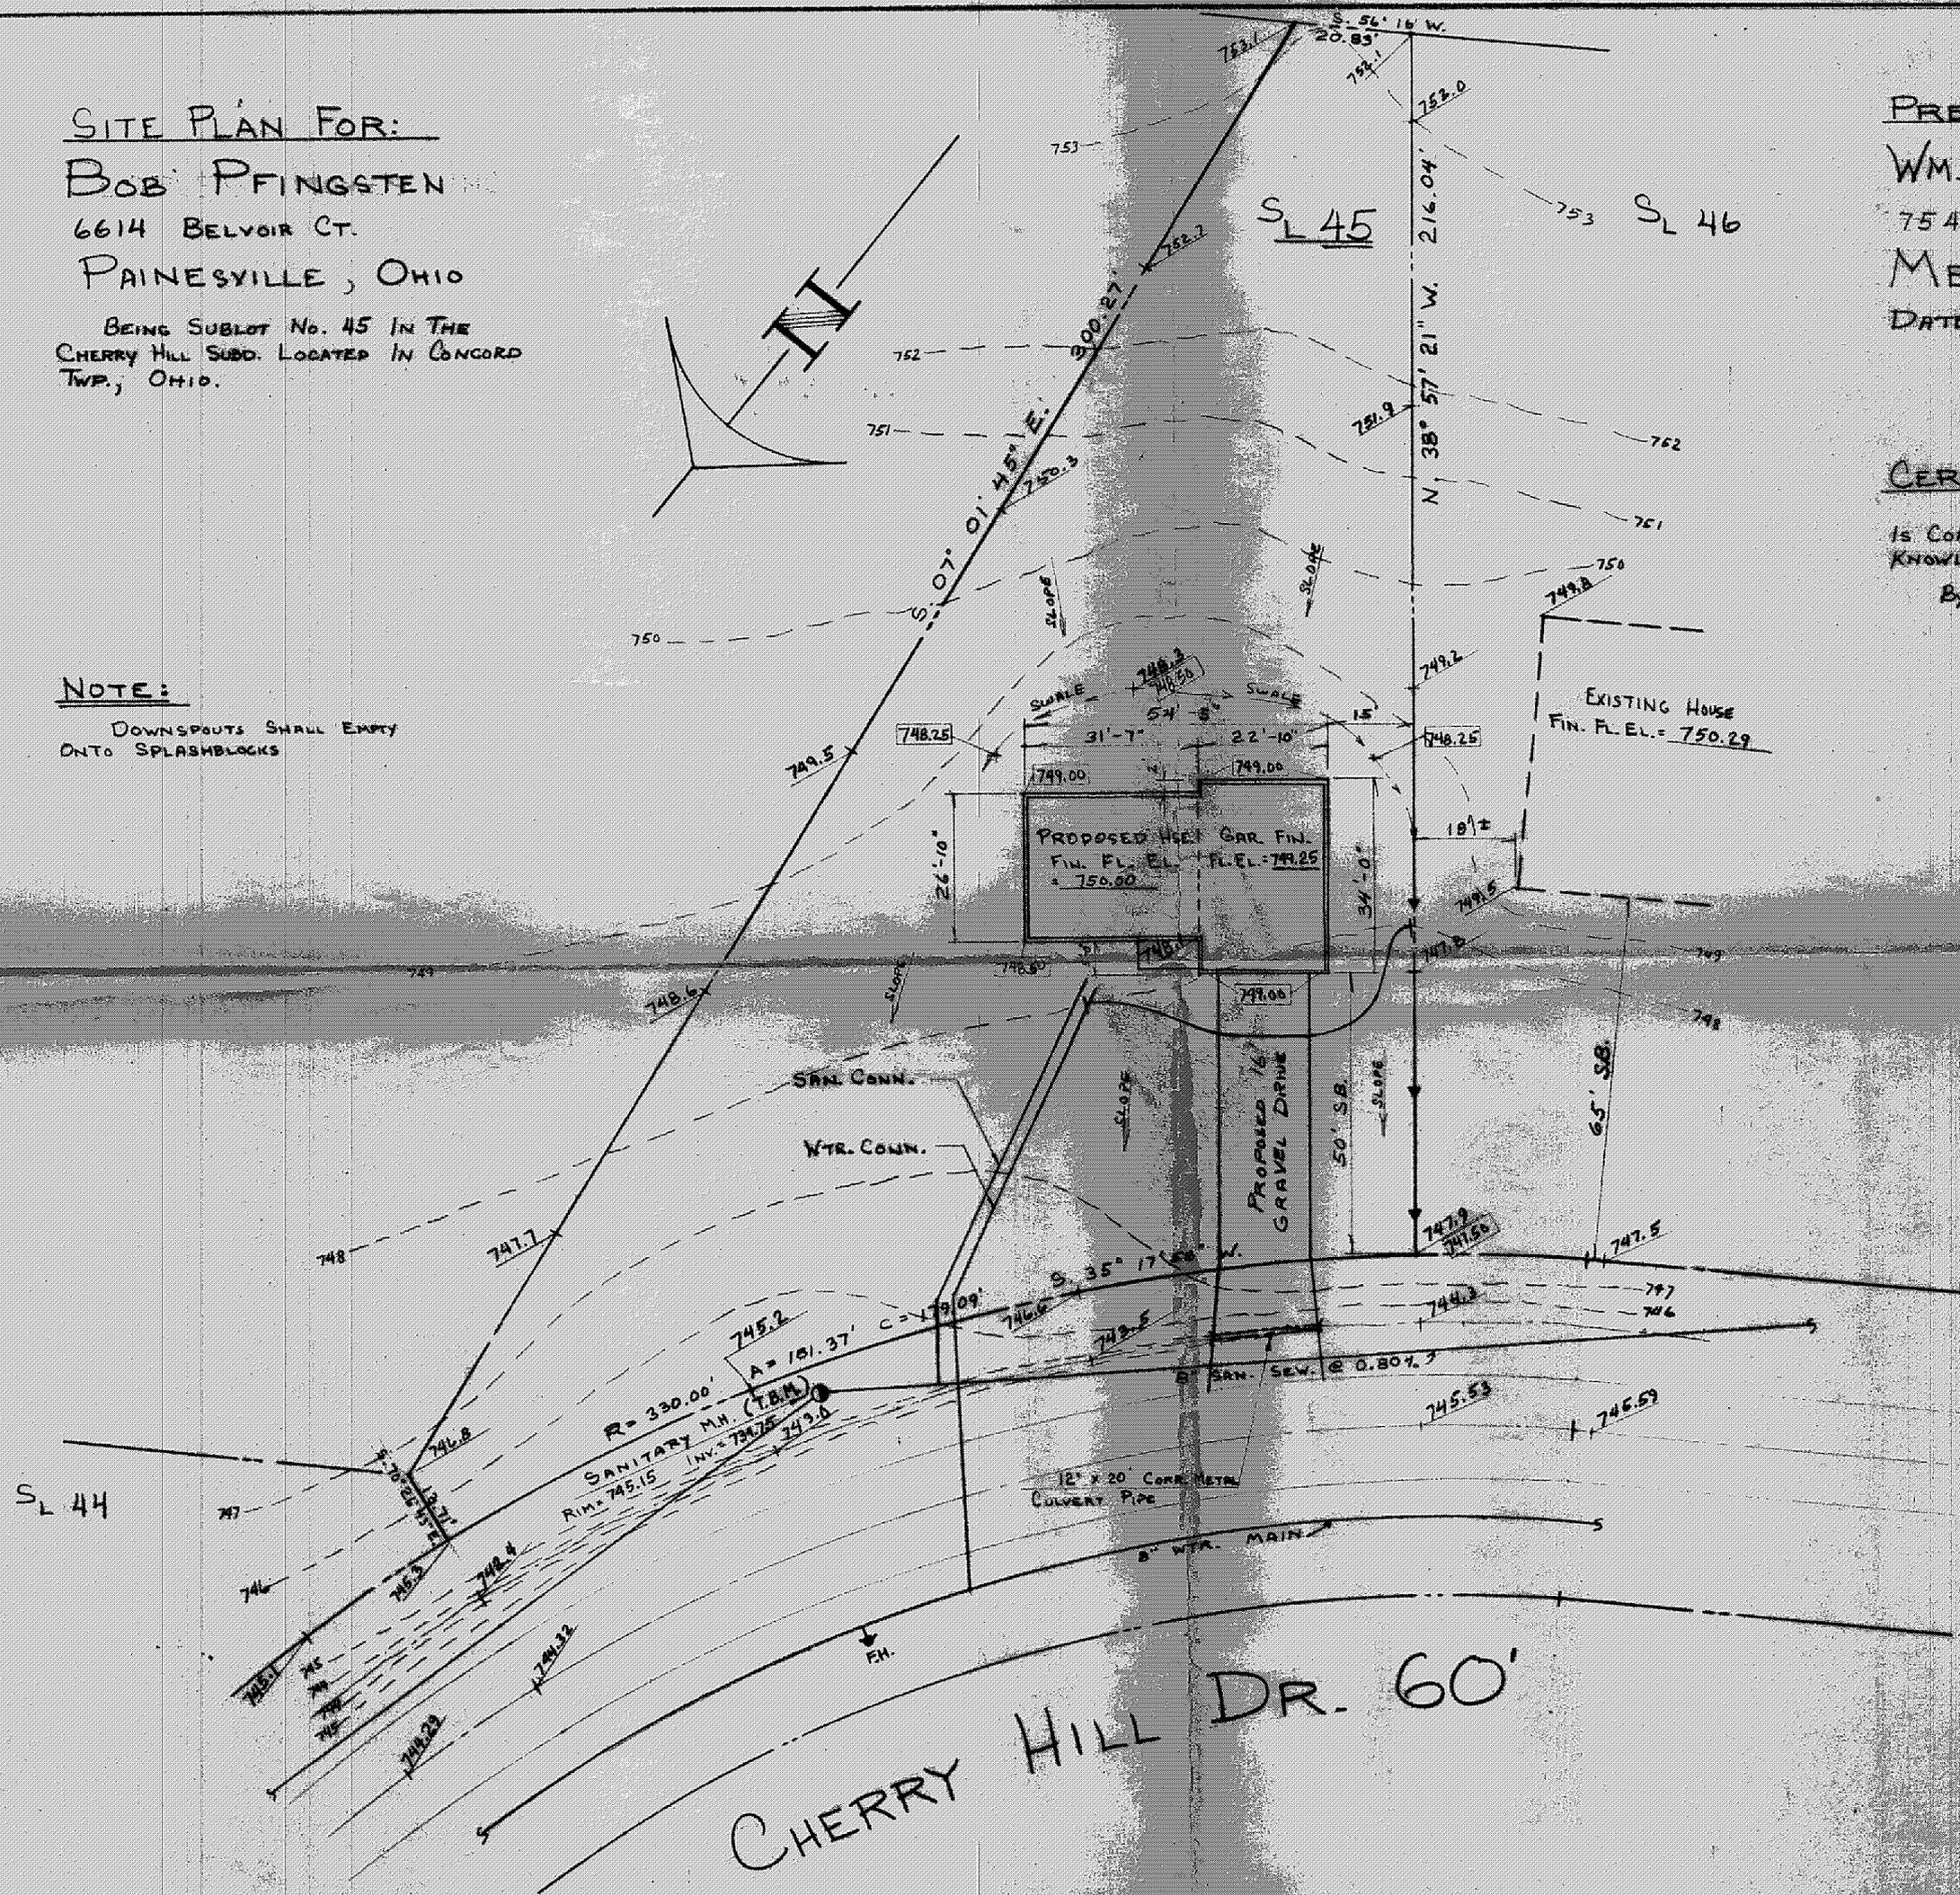

Grading Plan Approved  
 as shown and/or noted  
 THOMAS P. GILLES, P.E.  
 Lake County Engineer

By: *JWK* Date 1-21-76

#2973  
**ZONING PERMIT**

Approved 1-19-76  
*J.P.E. van der Meer*