


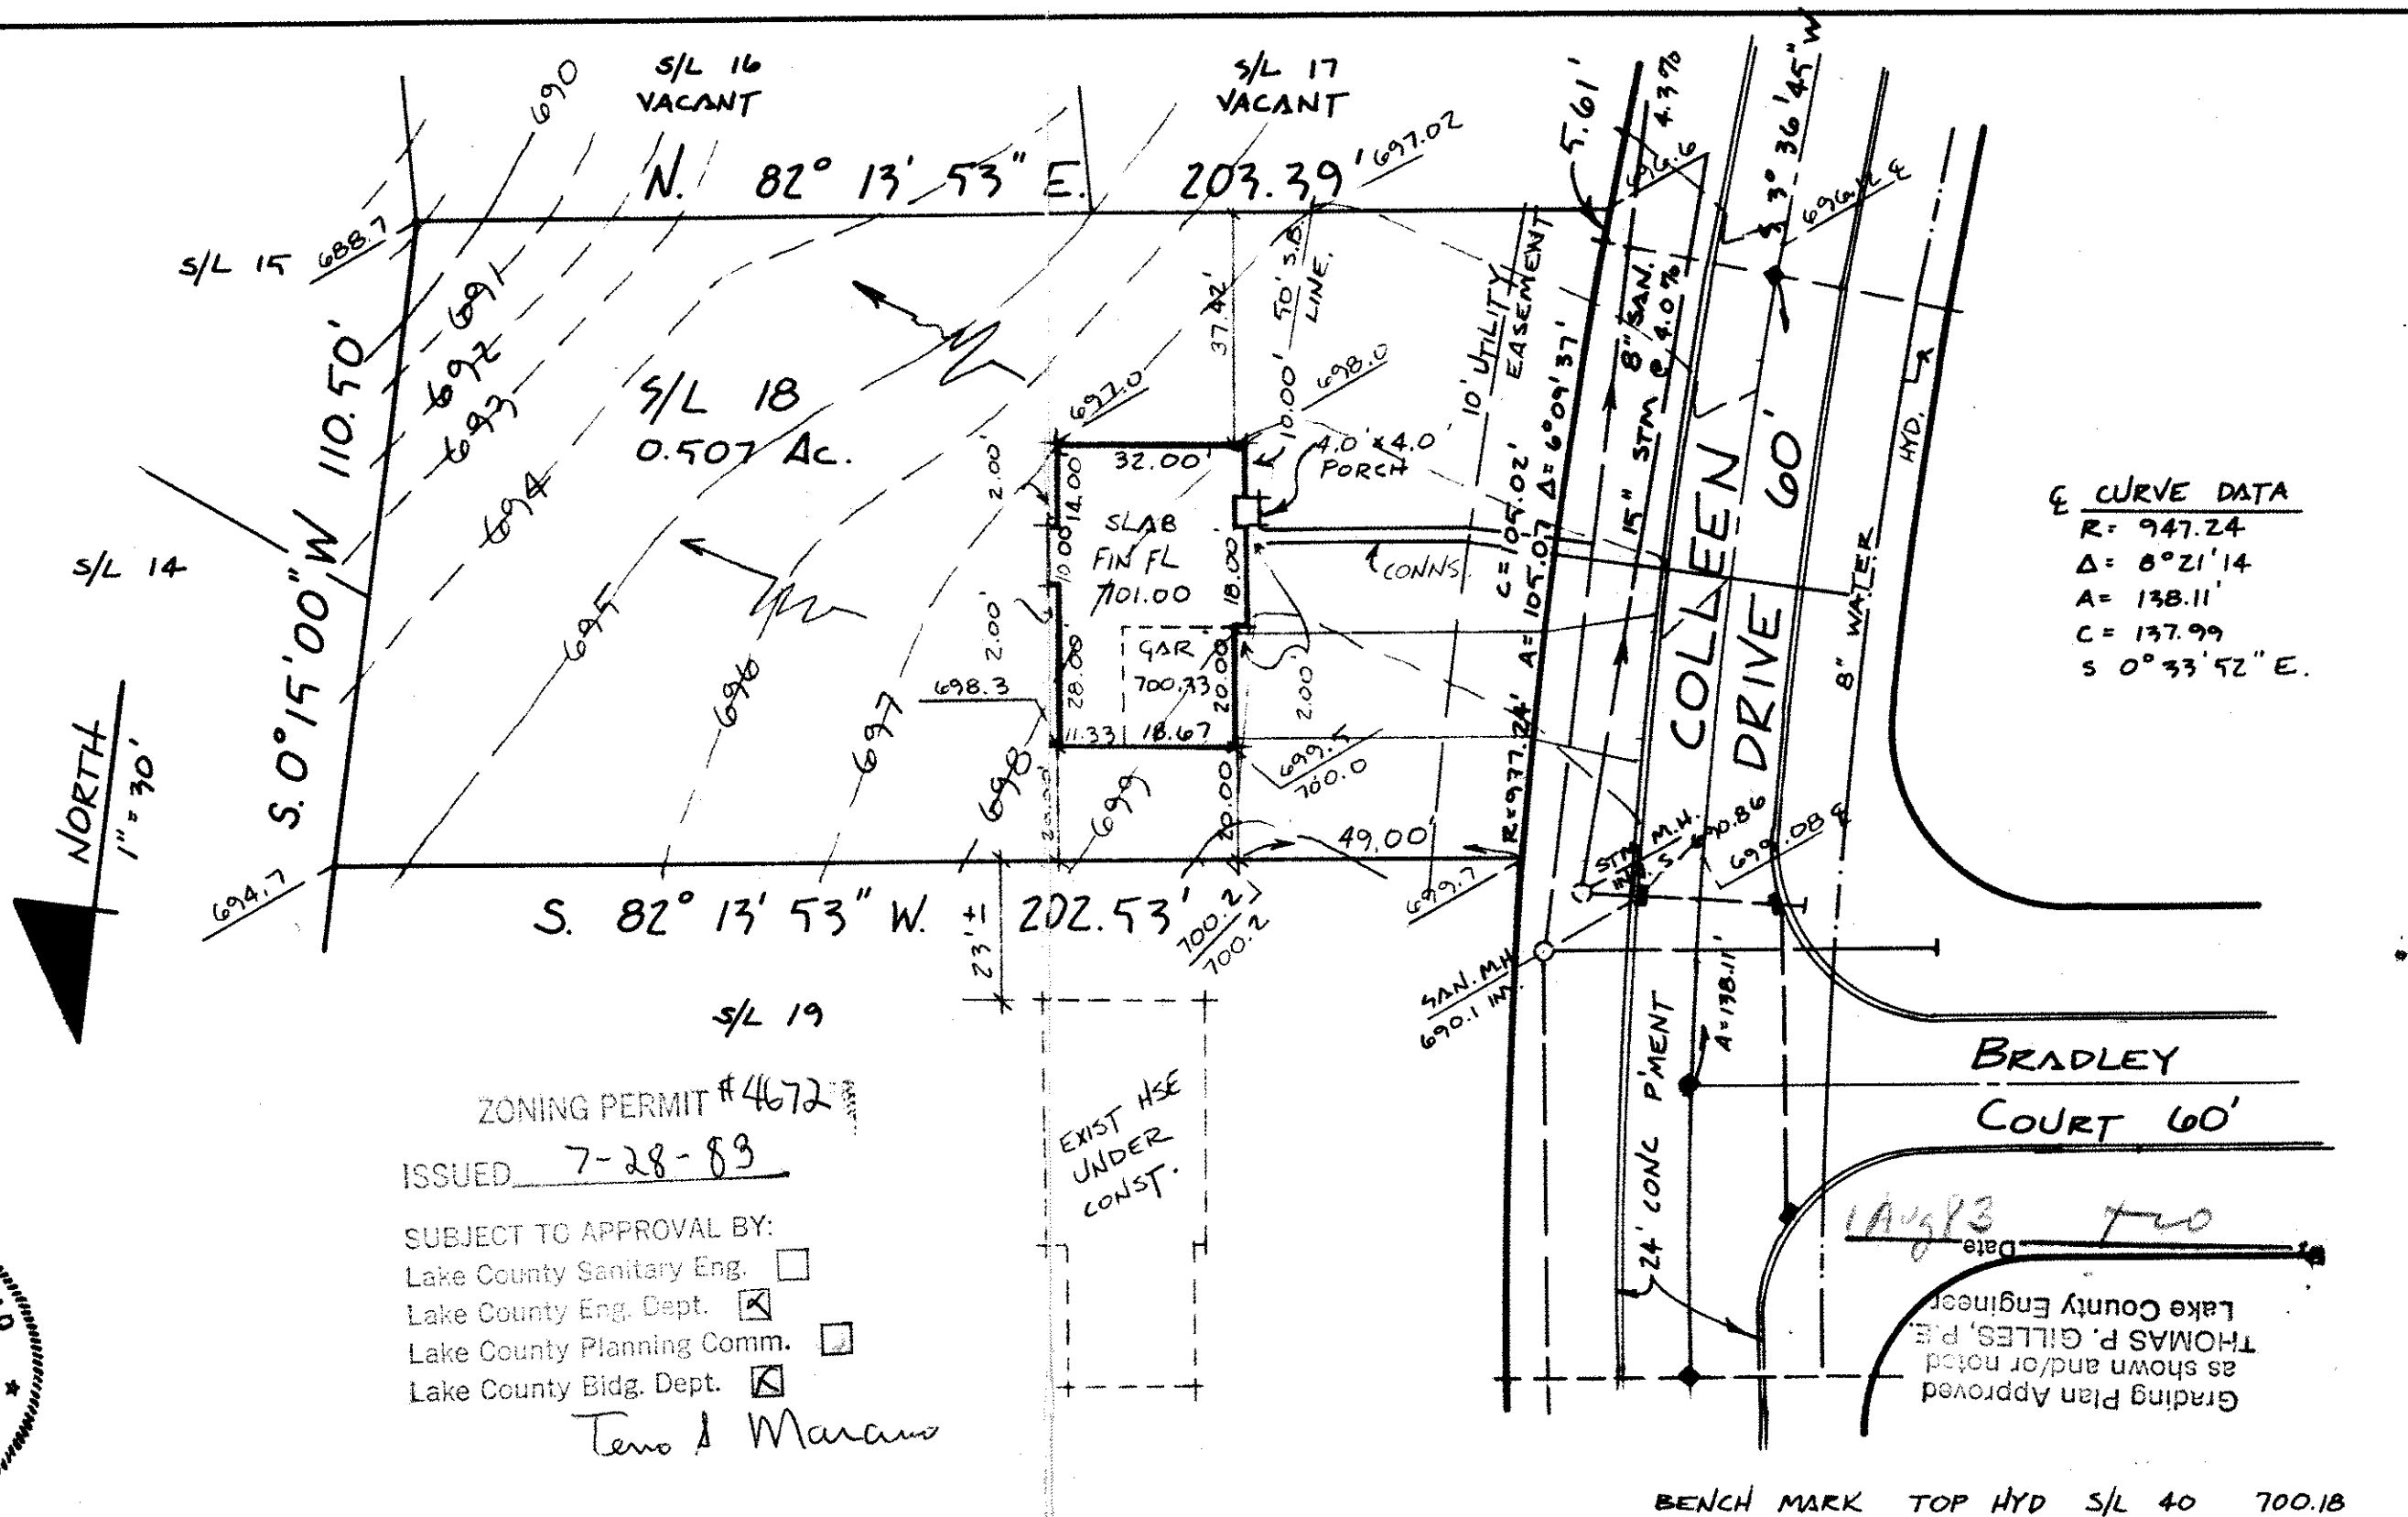

CURVE DATA

R =	947.24
Δ =	8°21'14"
A =	138.11'
C =	137.99'
S	0°33'52" E.

ZONING PERMIT #4672
ISSUED 7-28-83

SUBJECT TO APPROVAL BY:

Lake County Sanitary Eng.	☐
Lake County Eng. Dept.	☒
Lake County Planning Comm.	☐
Lake County Bldg. Dept.	☒

Teno A Marano

Grading Plan Approved
as shown and/or noted
THOMAS P. GILLES, P.E.
Lake County Engineer
Date 11/15/83



DESIGN CERTIFICATION THIS PLAT WAS PREPARED BY ME, AND IS CORRECT TO THE BEST OF MY KNOWLEDGE AND BELIEF. <i>Richard Bilski</i> REG. SURVEYOR NO. PS#5244	AS BUILT CERTIFICATION I HEREBY CERTIFY THAT THE CIRCLED GRADES ARE EXISTING FINISH GRADES CHECKED IN THE FIELD ON _____ AND THAT SURVEY IS CORRECT TO THE BEST OF MY KNOWLEDGE AND BELIEF. REG. SURVEYOR NO. _____	 COLPETZER · WOODS CONSULTANTS, INC. 9470 MENTOR AVENUE • MENTOR, OHIO 44060 • (216) 357-7569	DATE 7-22-83 SCALE 1" = 30' DRWN BY BMM CHKD BY _____ JOB NO. 83-221 FB 470 PG 109	SITE PLAN for NEFF FAUVER, INC S/L 18 IN CONCORD-KELLOGG PARK ESTATES SUBDIVISION VOL X P. 13 PART OF LOTS 3 & 4, TRACT 3, CONCORD TWP. OHIO
--	--	---	---	---