

SITE PLAN

for BETTELEY BLDG. CO. OWNER

ADDRESS STREET CITY

25 EAGLE RIDGE SUBDIVISION NAME VOL. PAGE
SUBLOT NO. SUBDIVISION NAME VOL. PAGE
LOT TRACT OHIO

REMARKS

ALL BOUNDARY DATA SHOWN WAS OBTAINED FROM IDEEDS, RECORDED SUBDIVISION PLAT OR OTHER PUBLIC RECORDS. LOCATIONS AS SHOWN OF ADJACENT WELLS AND SEPTIC TANKS OBTAINED FROM LAKE COUNTY HEALTH DEPARTMENT.

LEGEND

SANITARY MANHOLE ————
PROPOSED CONTOURS ————
EXIST. ELEV. ————
100.0 ———— PROP. ELEV. ————
WATER VALVE (GAS) ————
DIRECTION OF SURFACE DRAINAGE

CHECK LIST


NO. OF BEDROOMS
DIMENSIONS
SAN. SEWER SIZE & GR. LOC.
SAN. MH. CAST ELEV. IN ELEV.
SAN. CONN. SIZE LOC. DEPTH
STORM SEWER SIZE & GR. LOC.
STORM MH. CAST ELEV. INV. ELEV.
BLDG. DIMENSIONS FIN. GR.
BLDG. TIES FLR. GRADES
APPROX. TYPE WIDTH THICKNESS
SIDEWALK TYPE WIDTH THICKNESS
CULVERT TYPE DIA. LENGTH
ROCK OUTCROPPINGS
WATER MAIN SIZE, LOCATION
SAN. SEWER SIZE & GR. LOC.
SAN. MH. CAST ELEV. IN ELEV.
SAN. CONN. SIZE LOC. DEPTH
STORM SEWER SIZE & GR. LOC.
STORM MH. CAST ELEV. INV. ELEV.
PAV'T TYPE GRADE CURBS
GAS LINE LOC. SIZE PRESSURE
SEPTIC TANK LOCATION & CAPACITY
WELL LOCATION
ISOLATION RADII FROM WELL

DESIGN CERTIFICATION


THIS PLAT WAS PREPARED BY ME, AND IS CORRECT TO THE BEST OF MY KNOWLEDGE AND BELIEF.

NAME SURVEYOR REGISTRATION NO.


"AS BUILT" CERTIFICATION
I HEREBY CERTIFY THAT THE CIRCLED GRADES ARE EXISTING GRADES OBTAINED ON THE SITE ON
19 AND ARE CORRECT TO THE BEST OF MY ACKNOWLEDGMENT AND BELIEF.

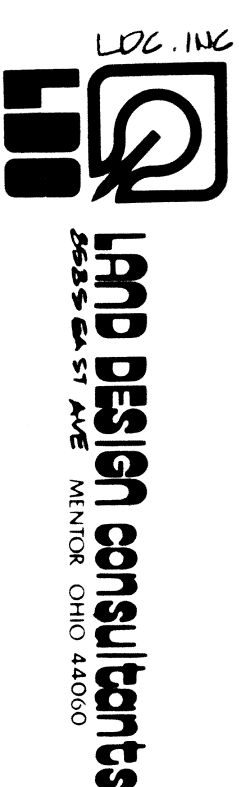

1	DRAWN BY	SCALE	DRAWING NO.
2	CHK'D.	DATE	
3	CREW/CHIEF	APPD.	

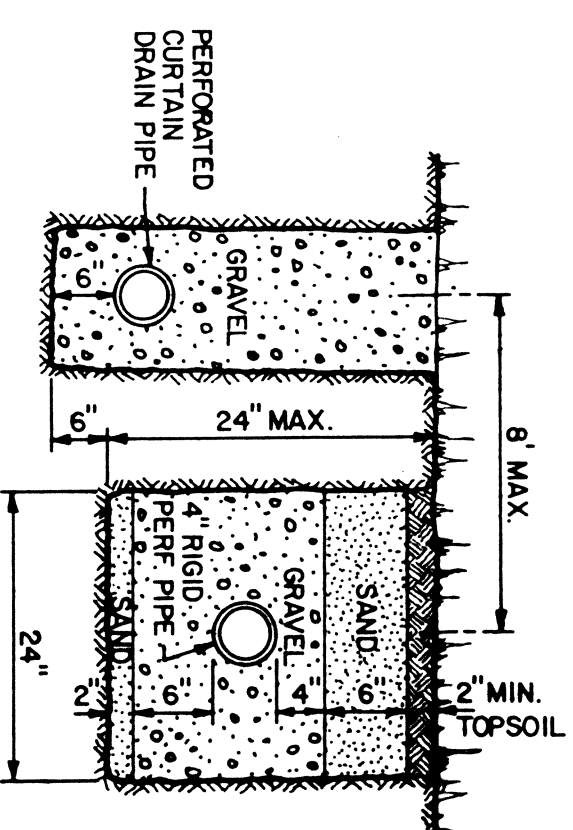

TRENCH DETAIL

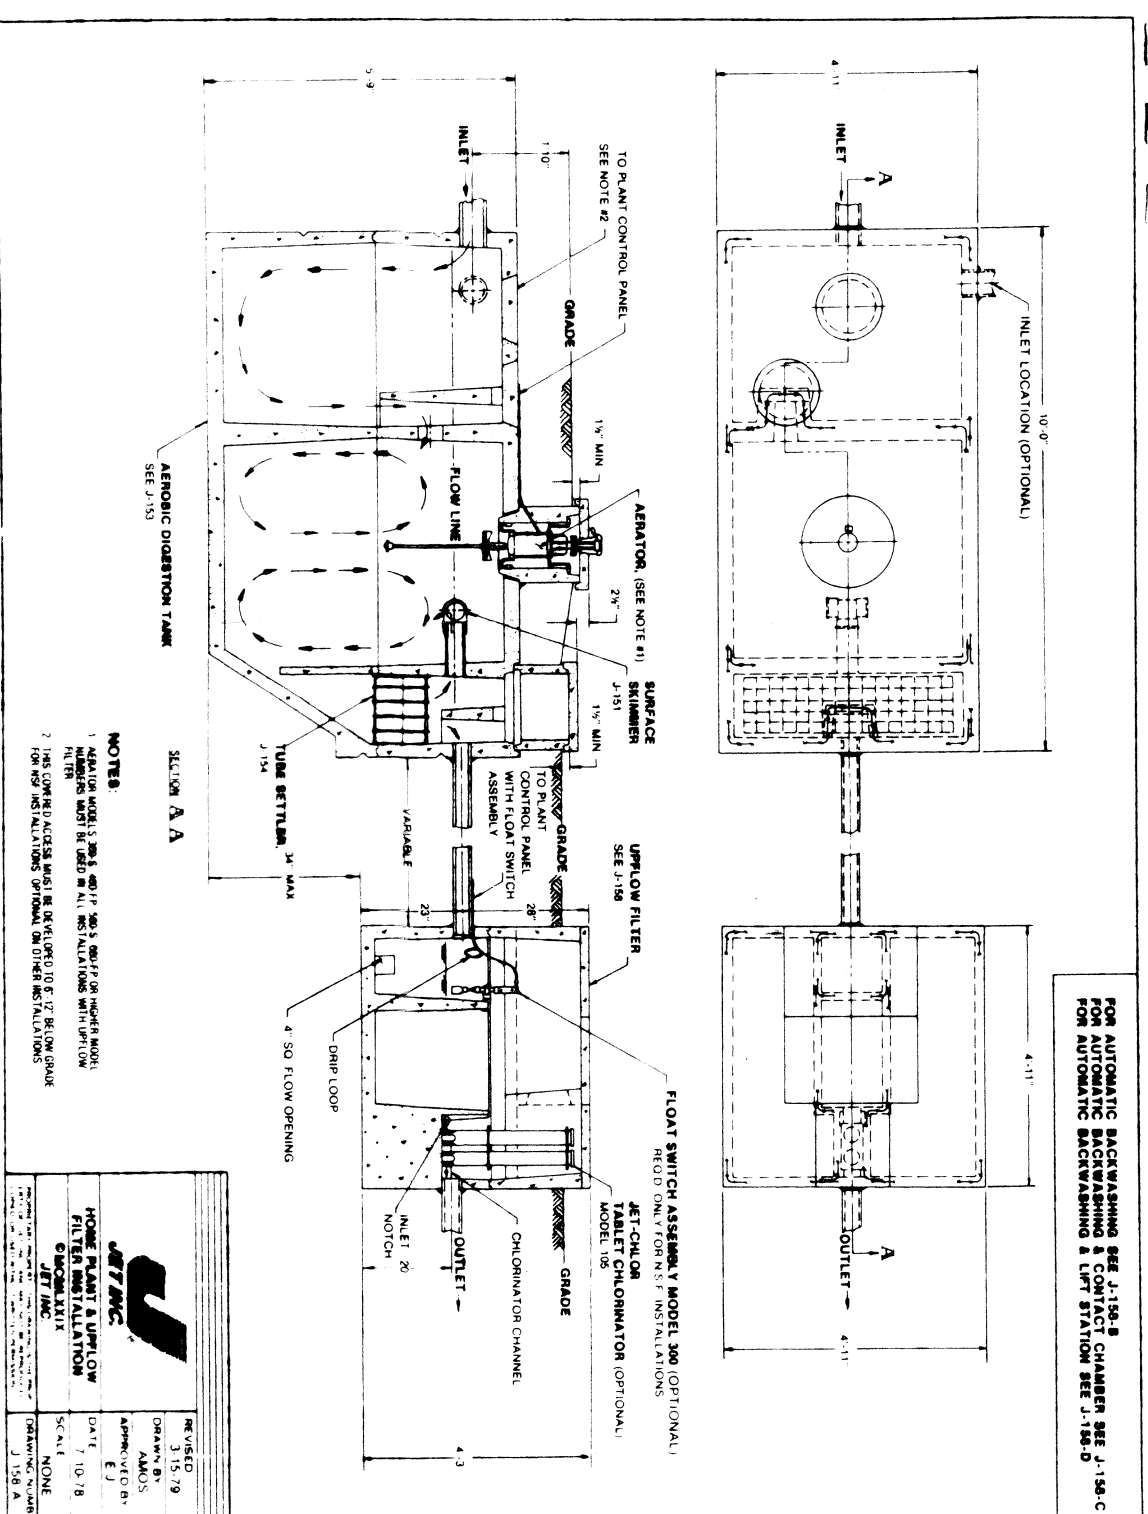



DATE	11/15/19
APPROVED BY	DATE
DESIGNED BY	DATE
CHECKED BY	DATE
CREW/CHIEF	DATE
APPD.	DATE

LET and LET AERATION are required in accordance with 11.01.01

11.01.01

SUBSURFACE SAND FILTERS

SECTION A-A

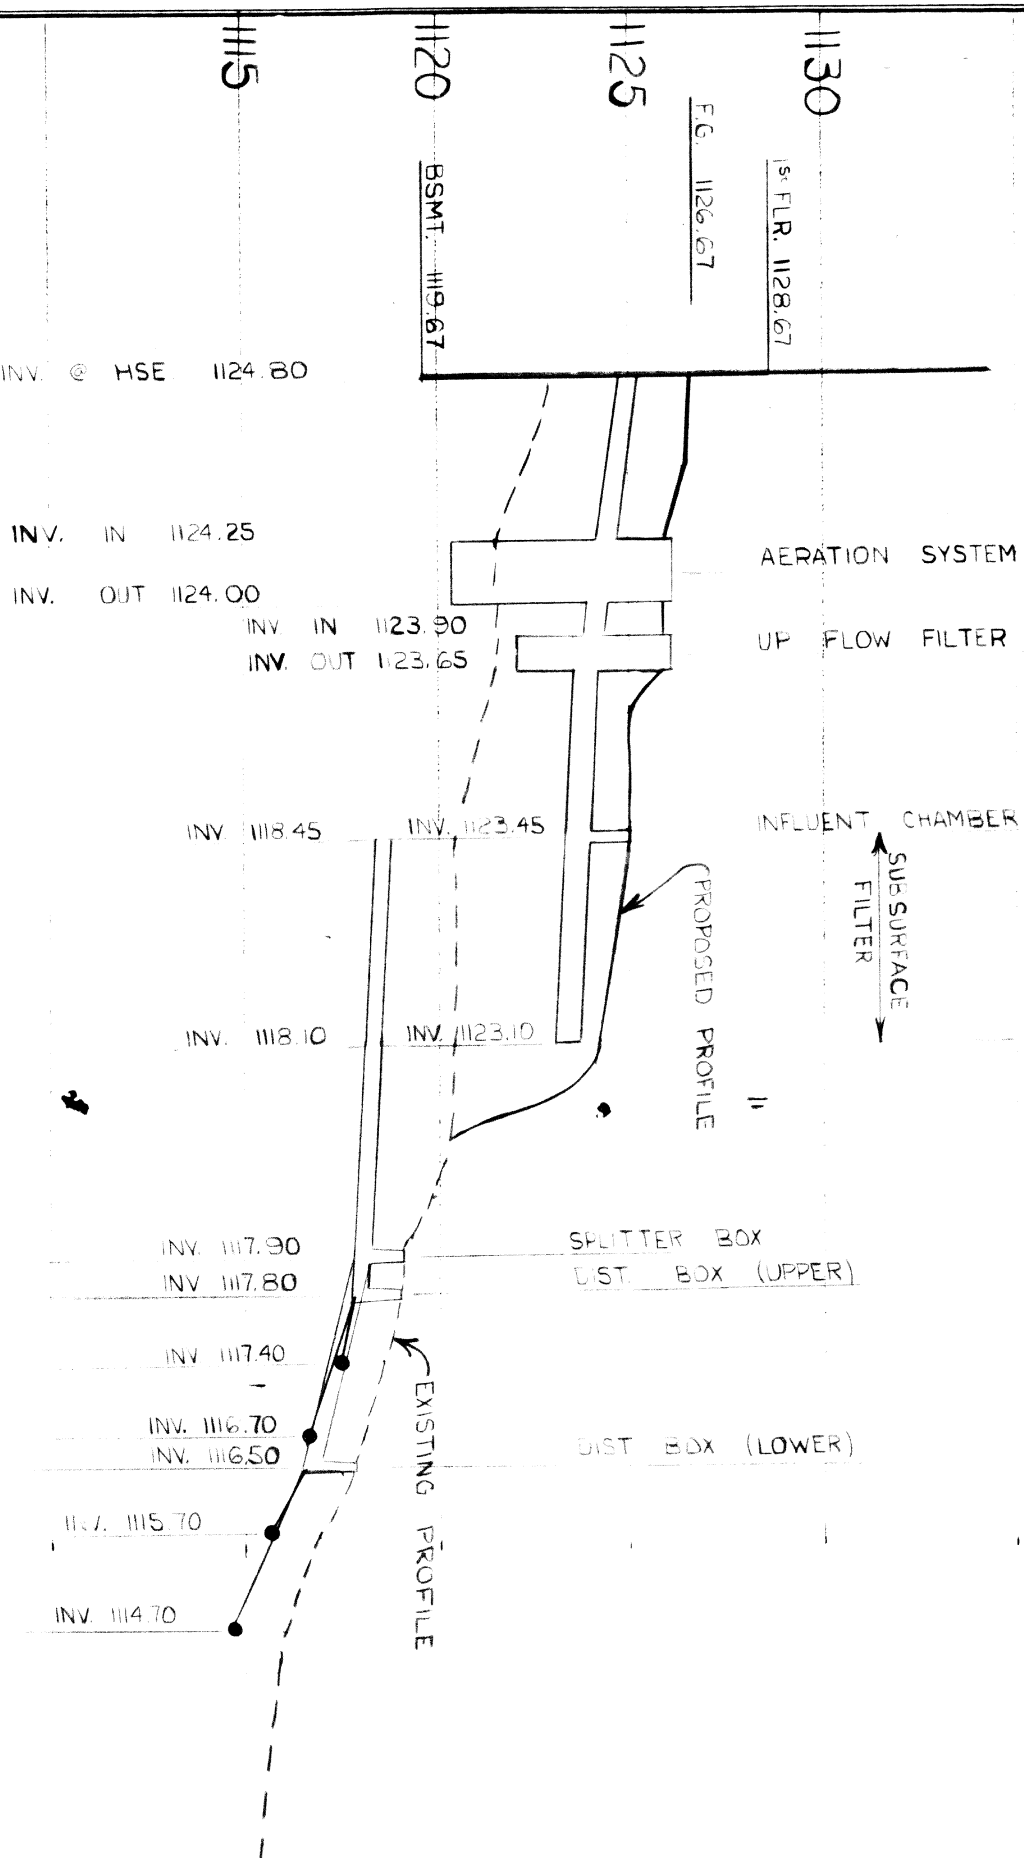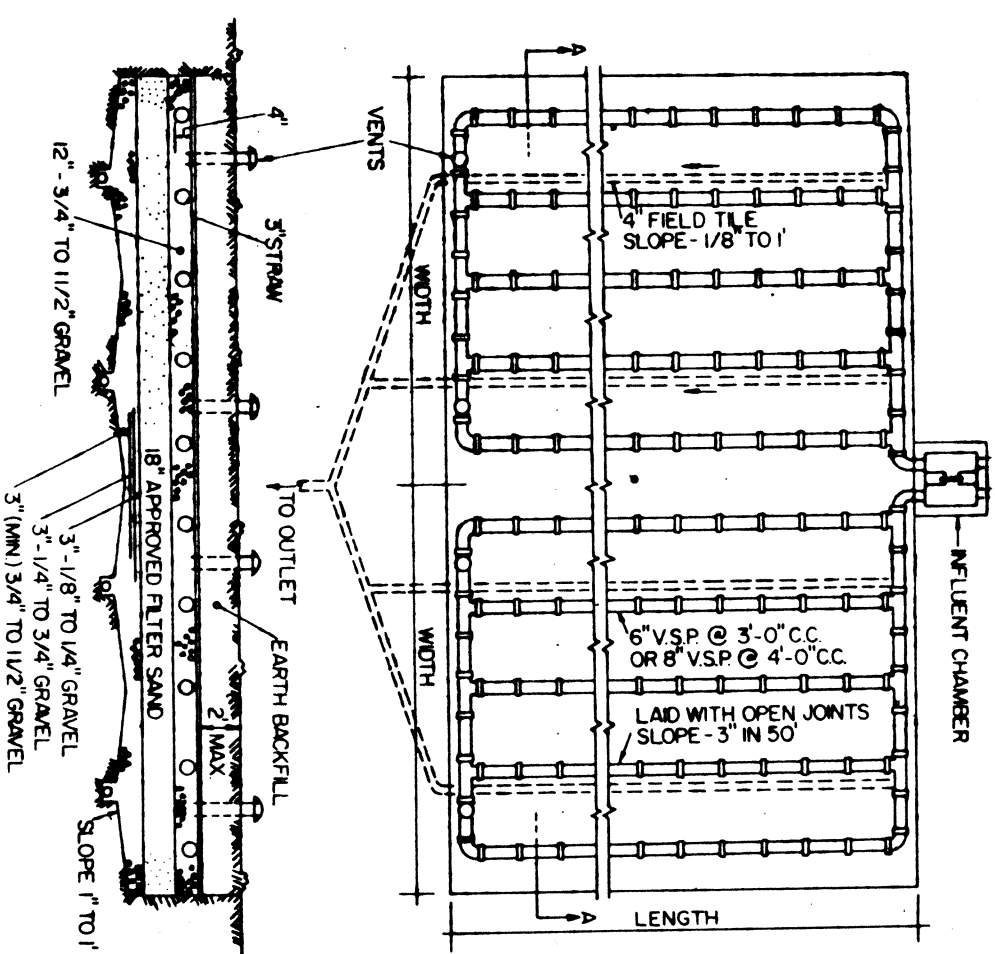

HYDRAULIC PROFILE
SCALE: HORIZ 1" = 30'
VERT 1" = 5'