

LARRY L. RIPPIN

CONCORD TWP., OHIO

BEING PARCEL No. 4 & HALF OF PARCEL No. 5
LOCATED IN CONCORD TWP., OHIO.

WM. R. GRAY ASSOC. INC.



MENTOR, OHIO

DATE: MAY 12, 1975

SCALE: 1" = 30'

I HEREBY CERTIFY THAT THIS PLAT
IS CORRECT TO THE BEST OF MY KNOWLEDGE.


WM. R. GRAY REG. SURV. # 2752

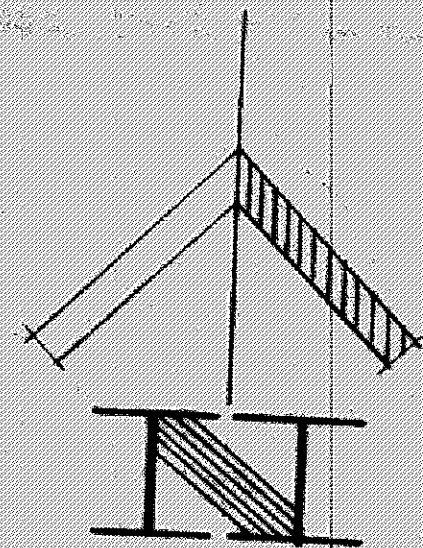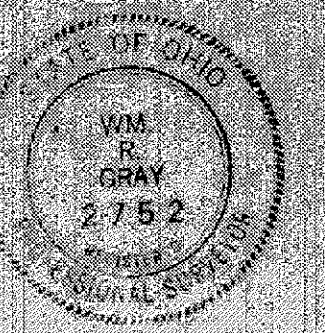

6 MORLEY RD.


NOTE:

DOWNSPOUTS SHALL EMPTY
ONTO SPLASH BLOCKS

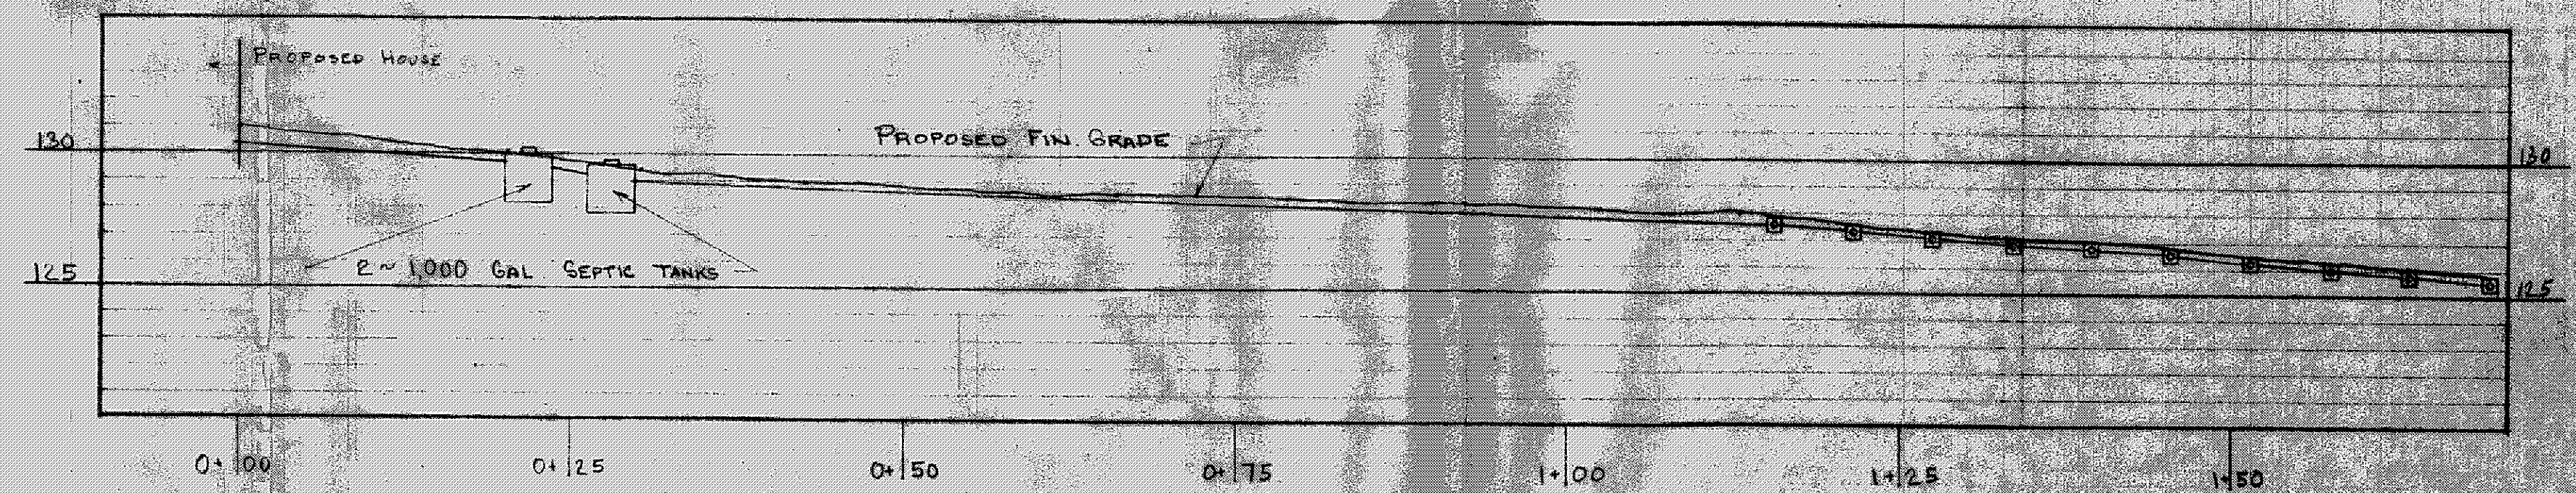

SEPTIC SYSTEM PROFILE

HORIZ. SCALE: 1" = 10' VERT. SCALE: 1" = 5'

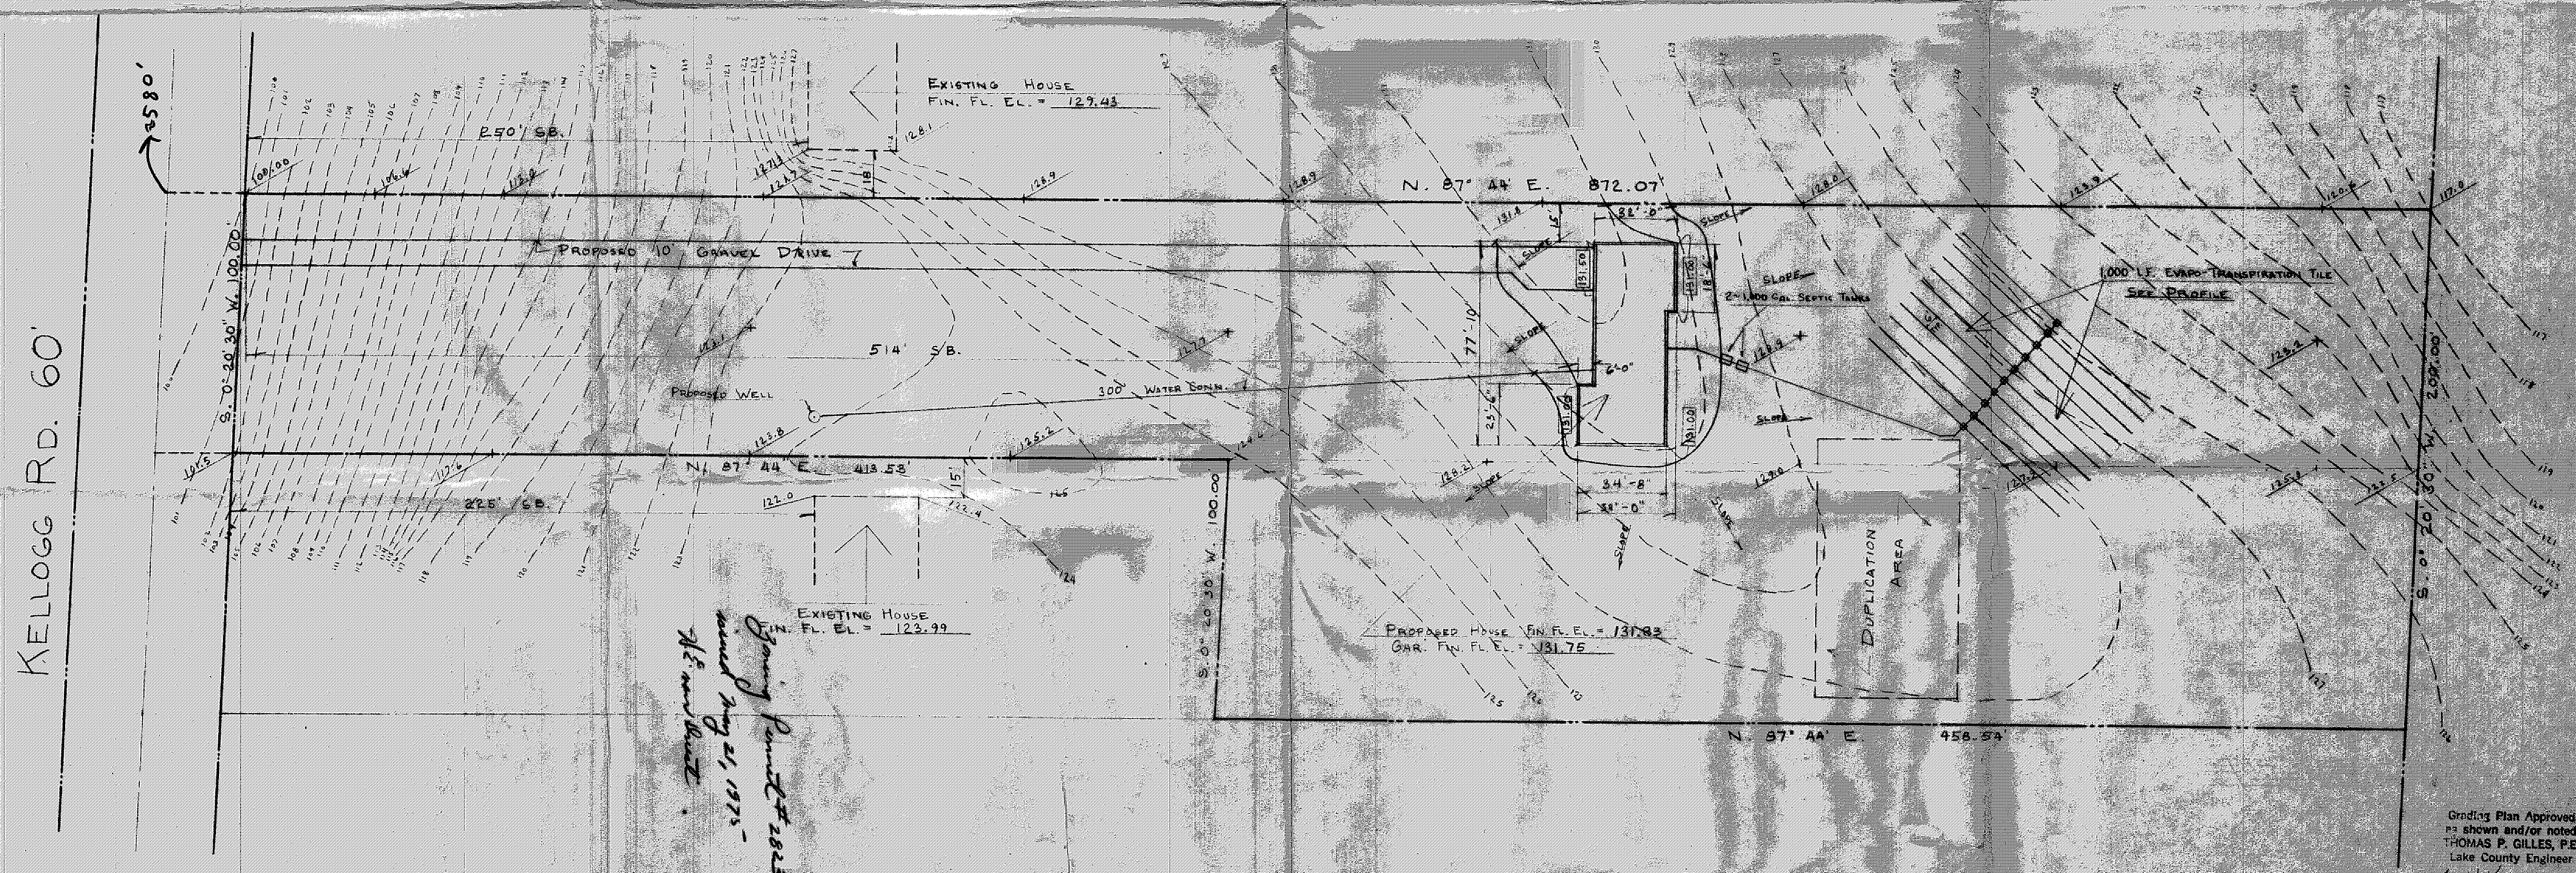

Grading Plan Approved
as shown and/or noted
THOMAS P. GILLES, P.E.
Lake County Engineer

etc. 5-27-75