

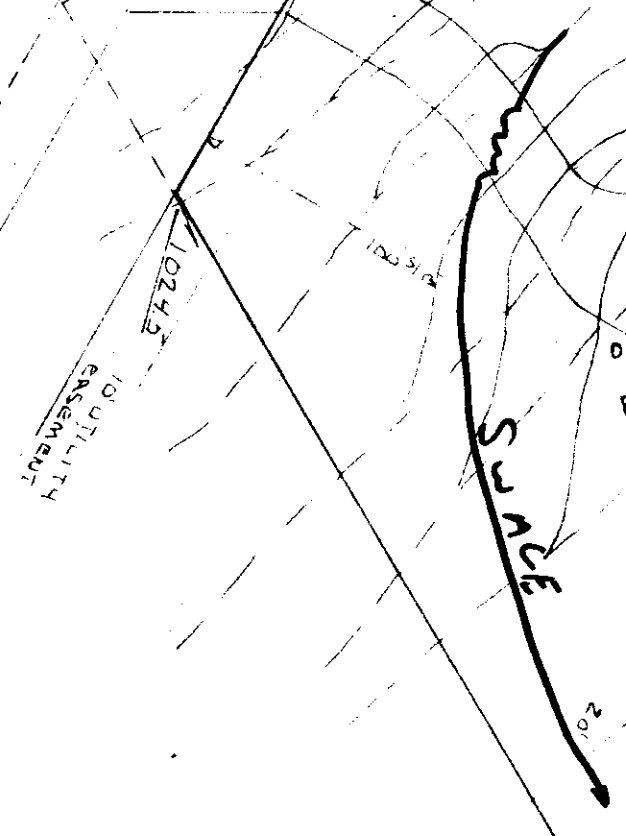


MORLEY ROAD CO.
5.74' x 31.0' W
1024.5

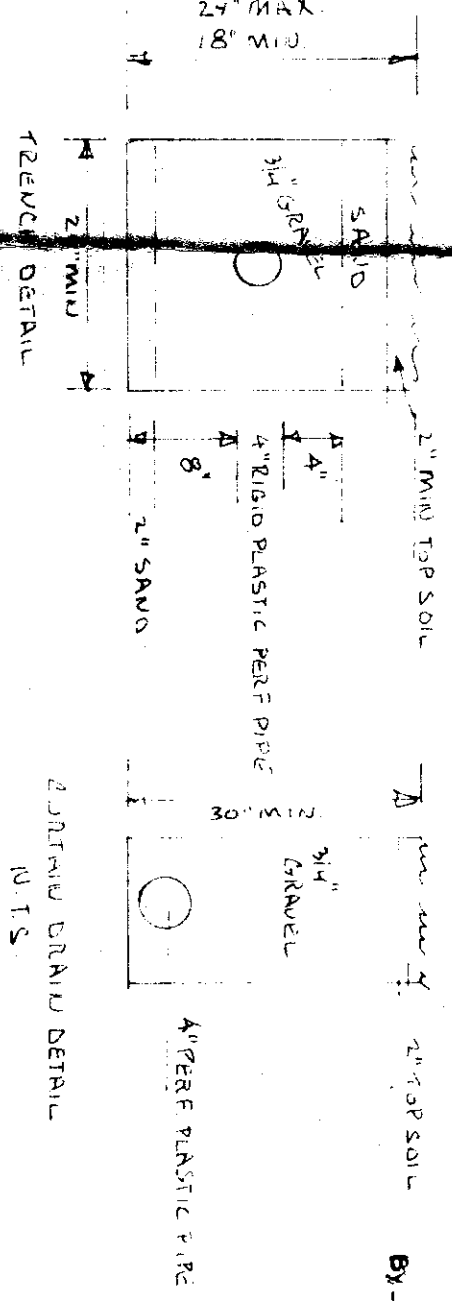

PROFILE
1:1.30
DRAINAGE DRAIN
1000.0

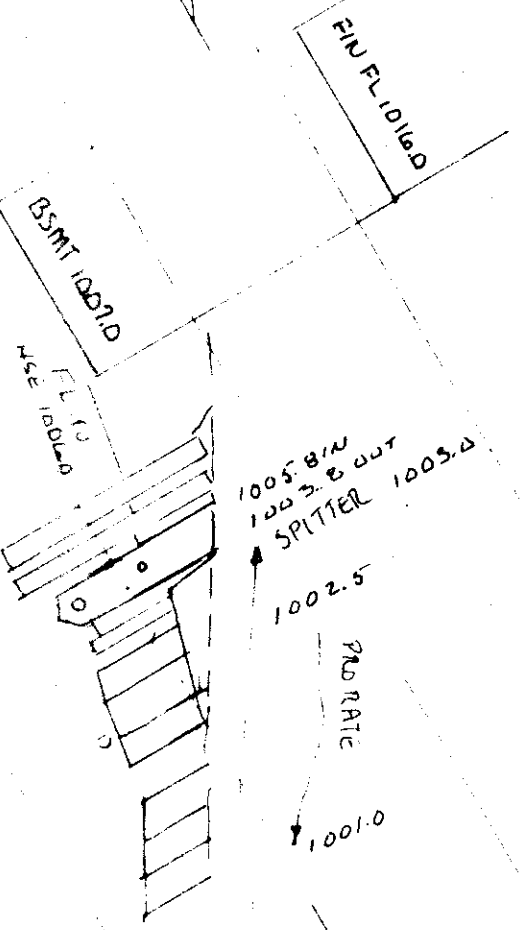

Grading Plan Approved
as shown and/or noted
THOMAS P. GILLES, P.E.
Lake County Engineer
Date: 6 JUN 84

I CERTIFY THAT THIS PLAN
WAS PREPARED BY ME AND
IS CORRECT TO THE BEST OF
MY KNOWLEDGE AND BELIEF.

Reviewed and Accepted
LAKE COUNTY GENERAL HEALTH DISTRICT
Date: 6-1-84
JOEL LUDIA, R.S., M.P.H. Health Commissioner

SEWAGE DISPOSAL PERMIT MUST BE
OBTAINED BY A LAKE COUNTY LICENSED
INSTALLER BEFORE INSTALLATION IS
STARTED.

SUBJECT TO APPROVAL BY:
☐ Lake County Sanitary Eng.
☒ Lake County Eng. Dept.
☒ Lake County Planning Comm.
☒ Lake County Bldg. Dept.

ZONING PERMIT #4852
ISSUED 6-1-84

Tom & Mary

SITE PLAN
JERRY GRADUAR

SCALE: 1" = 30'	APPROVED BY: J.E.S.
DATE: MAY 84	DRAWN BY: J.E.S.
SITING IN THE TOWNSHIP OF CONCORD, COUNTY OF LAKE AND STATE OF OHIO AND BEING A PART OF ORIGINAL LOT NO. 1 TRACT NO. 4.	
JOB # 1209	DRAWING NUMBER: 84-45B
REV'D 5/1/84	