

SITE PLAN FOR:

RON HUSZAR

110 CORWIN APTMT No. 10
PAINESVILLE, OH

BEING SUBLOT No. 80 IN THE
MORLEY HILLS ESTATES SUBDIVISION No. 2
LOCATED IN CONCORD TWP., OHIO.

PREPARED BY:

WM. R. GRAY ASSOC. INC.

7547 MENTOR AVE.

MENTOR, OHIO

DATE: APRIL 2, 1975

SCALE: 1" = 20'

CERTIFICATION:


I HEREBY CERTIFY THAT THIS PLAN IS
CORRECT TO THE BEST OF MY
KNOWLEDGE.

By: *Wm. R. Gray*
WM. R. GRAY P.E., SURV. # 272

Survey Permit # 2805
issued 4-23-75
W.E. new street

Grading Plan Approved
as shown and/or noted
THOMAS P. GILLES, P.E.
Lake County Engineer

By: *JWK* Date 4-25-75

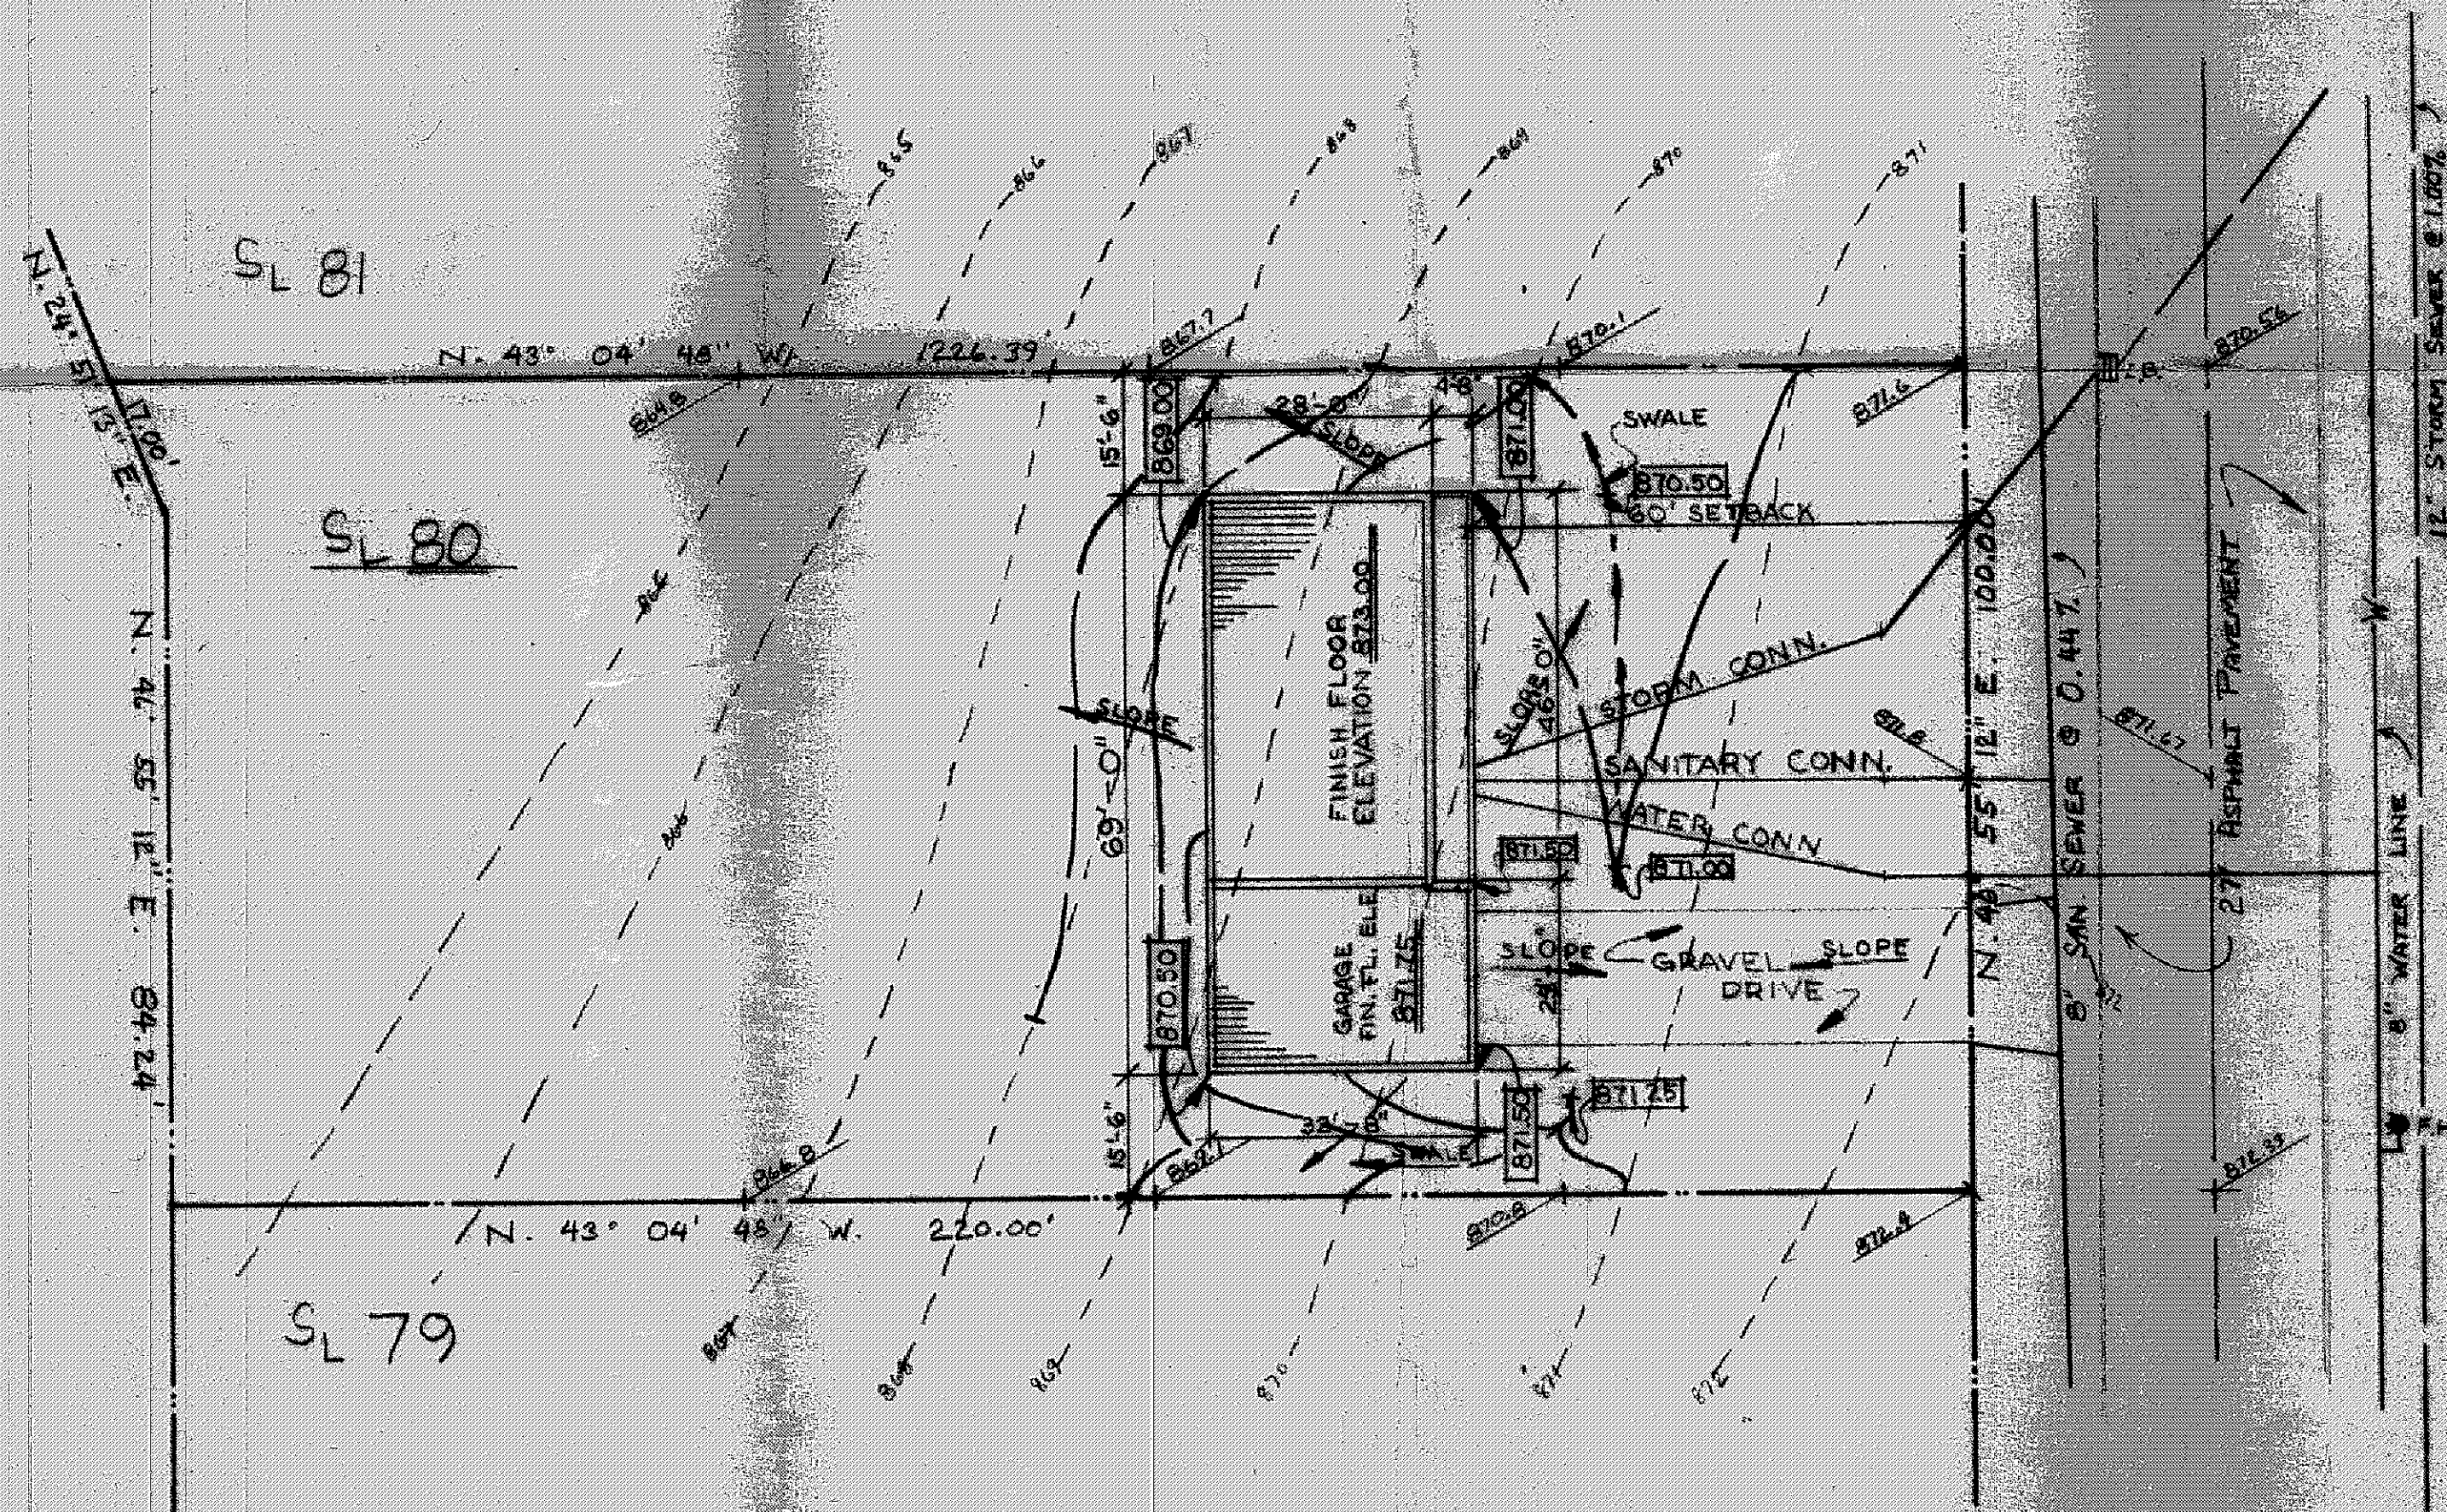

SAN. MH. AT INTERSECTION OF OAKRIDGE DRIVE
+ COTTONWOOD CT. USED AS T.B.M.
RIM EL. = 873.30 INV. EL. = 859.44