



EVAPORATION - TRANSPIRATION
TRENCH CROSS SECTION

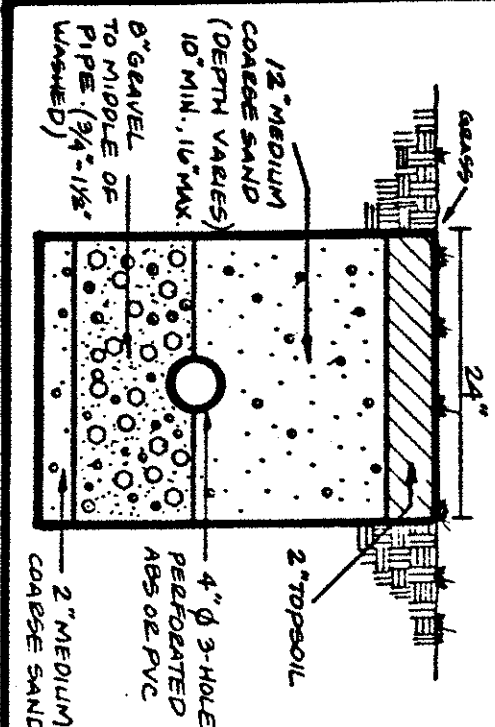

SEWAGE DISPOSAL PERMIT MUST BE OBTAINED BY A LAKE COUNTY LICENSED INSTALLER BEFORE INSTALLATION IS COMPLETED

- A. To be brought to finished grade
1. Septic tank manhole covers
 2. Splitter box cover
 3. Distribution box cover
- B. No foot or drains or downspouts to be discharged into septic tanks
- C. All waste water to be discharged into septic tanks


Reviewed and Accepted
LAKE COUNTY GENERAL HEALTH DISTRICT
Date: 3-23-94
JOE LUCK, R. S., M. P. H.
Health Commissioner

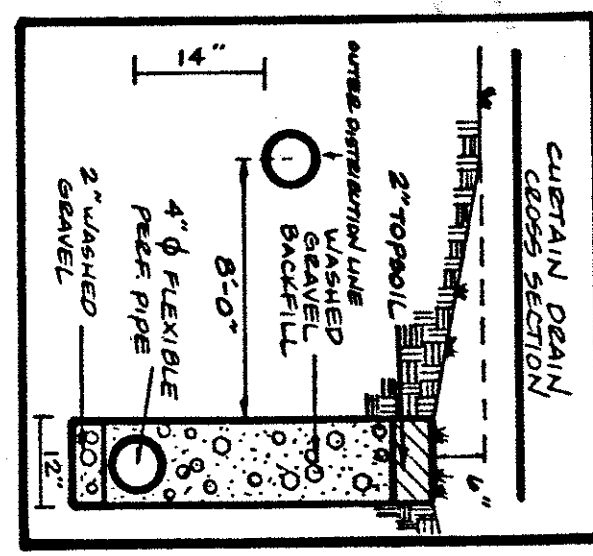

ZONING PERMIT #0394-7725
ISSUED 3-24-94

SUBJECT TO APPROVAL BY:
Lake County Sanitary Eng. ☐
Lake County Eng. Dept. ☐
Lake County Planning Comm. ☐
Lake County Bldg. Dept. ☒

LOW YIELD WATER
FIXTURES REQUIRED
ON ALL:
Shower Head
Toilet

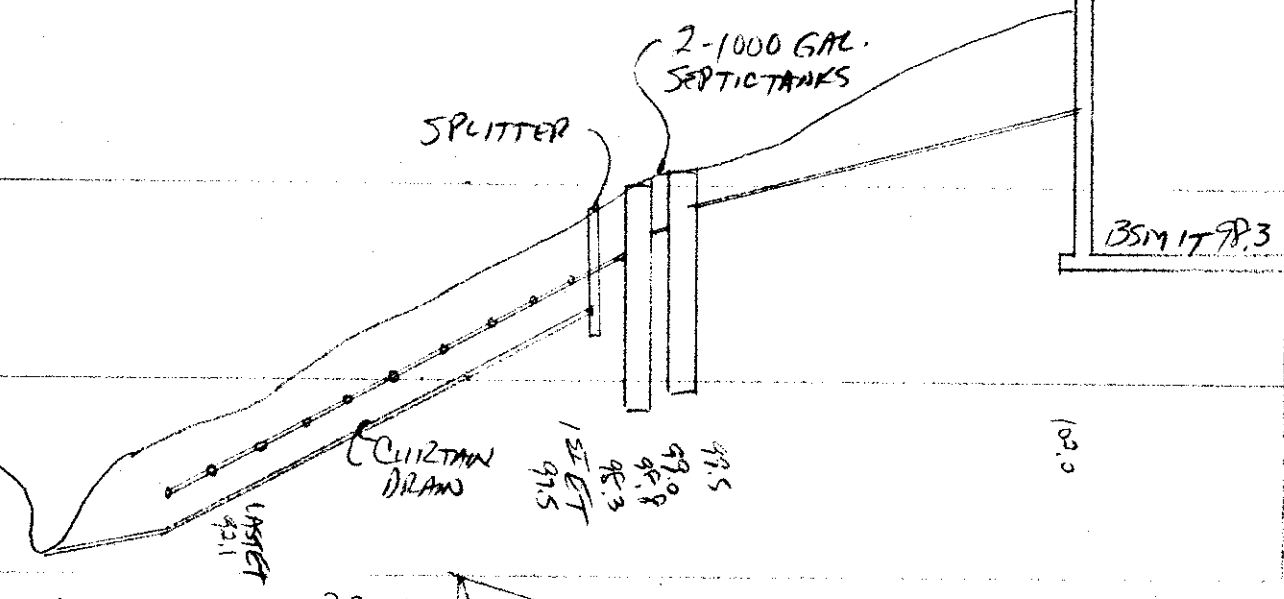


HYDRAULIC PROFILE
HORIZ: 1" = 30'
VERT: 1" = 5'

PAVE LINA ROAD

Grading Plan Approved
as shown and/or noted
THOMAS P. GILLES, P.E.
Lake County Engineer
By: GJH Date: 3-28-94
SWAVE NLOVE NORTH PROPERTY LINE

"I, the undersigned hereby certify that this topography indicated by 6", 1" or 2" contours, and elevations shown hereon represent an actual field survey made by me on the 12th day of March, 1994 and that the elevations were taken at appropriate intervals and that as of that date they existed as indicated hereon."

Name: [Signature] Reg. No.: 6343

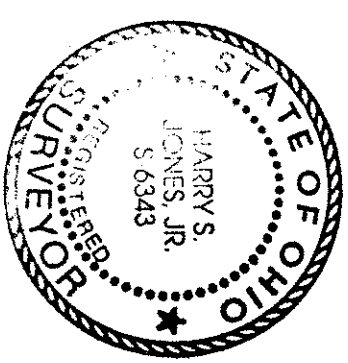

"AS BUILT" CERTIFICATION
I, HEREBY CERTIFY THAT THE CIRCLED GRADES ARE EXISTING
FINISH GRADES CHECKED IN THE FIELD ON 19
AND ARE CORRECT TO THE BEST OF MY KNOWLEDGE AND BELIEF.

REGISTERED SURVEYOR REG. NO. 7371-1411 IN P.D. #560165
ELEV. = 100.00

REVISIONS		PLAN PREPARED BY:	
NO.	DATE	BY	
1	3/18/94	HT	
2			
3			
4			
5			

BAIRCOCK • JONES & ASSOCIATES, INC.
PAINESVILLE, OHIO

DRAWN BY: [Signature] SCALE: 1" = 30' PHONE NO.: 357-1811
CHKD.: [Signature] DATE: 3/16/94 DRAWING NO.:
CREW CHIEF: [Signature] APPD.: [Signature] 94-026

CHECK LIST	
NO. OF BEDROOMS	WATER MAIN SIZE, LOCATION
DIMENSIONS	SAN. SEWER SIZE, % GR. LOC.
BEARINGS	SAN. MH. CAST ELEV. INV. ELEV.
TIE TO NEAREST STREET	SAN. CONN. SIZE, LOC. DEPTH
SUBLOT NO. PARCEL NO.	STORM SEWER SIZE, % GR. LOC.
SURROUNDING OWNERS	STORM MH. CAST ELEV. INV. ELEV.
BLDG. DIMENSIONS FIN. GR.	PAYT. TYPE GRADE CURBS
BLDG. TIES ELEV. GRIDS	GAS LINE LOC. SIZE PRESSURE
APPROX. TYPE WIDTH THICKNESS	SEPTIC TANK LOCATION & DUPLICATION AREA
SIDEWALK TYPE WIDTH THICKNESS	WELL LOCATION
CULVERT TYPE DIA. LENGTH	ISOLATION RADII FROM WELL
ROCK OUTCROPPINGS	

DESIGN CERTIFICATION
THIS PLAN WAS PREPARED BY ME, AND IS CORRECT
TO THE BEST OF MY KNOWLEDGE AND BELIEF.

NAME: [Signature] SURVEYOR REGISTRATION NO.: 6343

ALL BOUNDARY DATA SHOWN WAS OBTAINED FROM IDEEDS, RECORDED
SUBDIVISION PLAT OR OTHER PUBLIC RECORDS
LOCATIONS AS SHOWN OF ADJACENT WELLS AND SEPTIC TANKS OBTAINED FROM
LAKE COUNTY HEALTH DEPARTMENT

LEGEND	
SANITARY MANHOLE	WATER VALVE (GAS)
STORM MANHOLE	WATER METER (GAS)
INLET OR CATCH BASIN	AS BUILT ELEVATION
HYDRANT	INDICATES DIRECTION OF SURFACE DRAINAGE
EXISTING CONTOURS	
PROPOSED CONTOURS	
EXIST. ELEV.	
PROP. ELEV.	

SUBDIVISION	
NAME	LOT 4
VOL. - PG.	TR 24-14
SUBLOT NO.	PERM. PARCEL NO.
STREET	STREET

SITE PLAN
for: TIM JEWELL
34 GAVERTY DR., PAINESVILLE, OHIO 44130
352-6939