



ZONING PERMIT

Approved 3-9-77

W.E. M. [Signature]

PAUL BALOZNIK
Vol. 684 Pg. 427

ROGER L. BOGCH

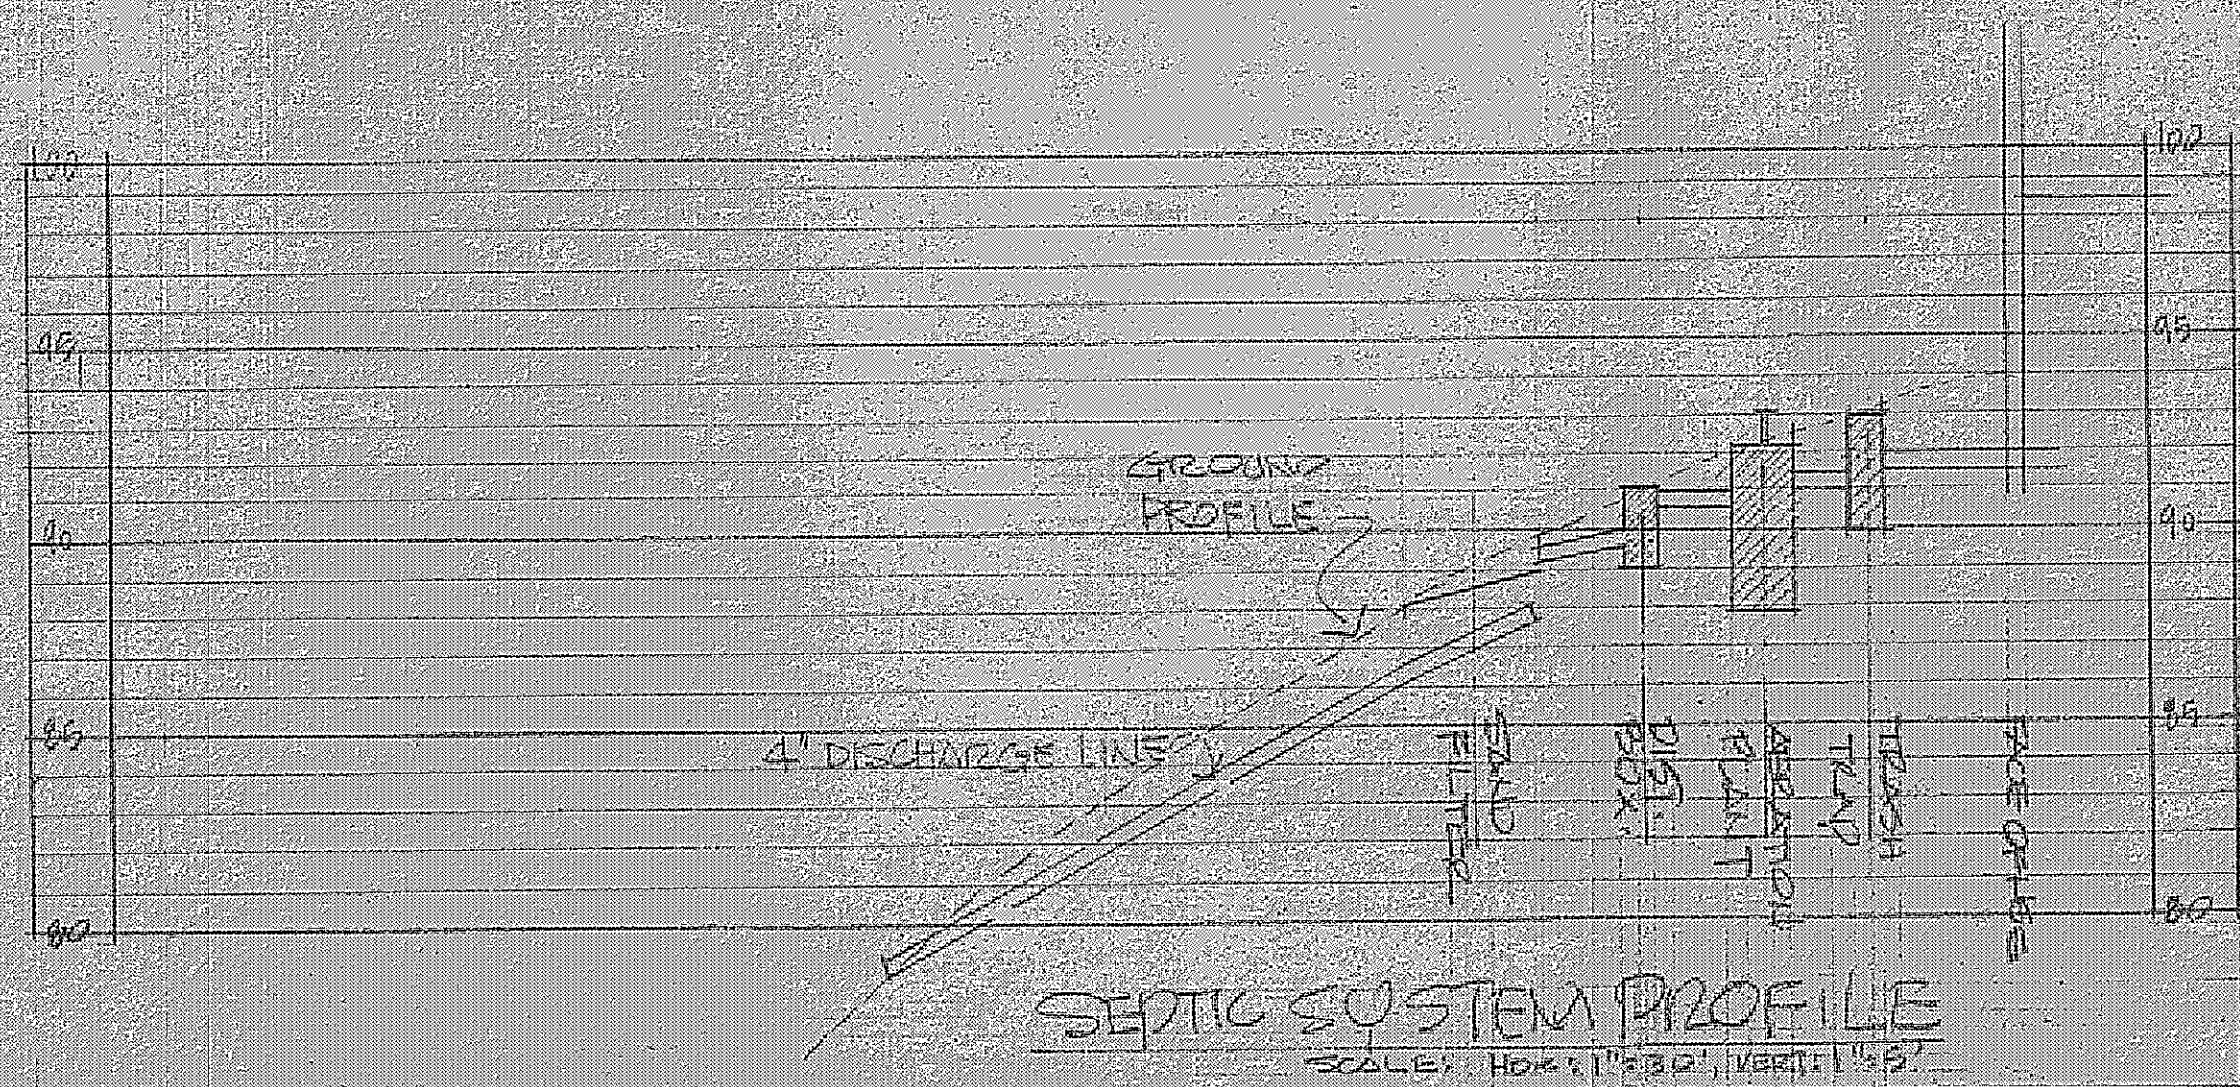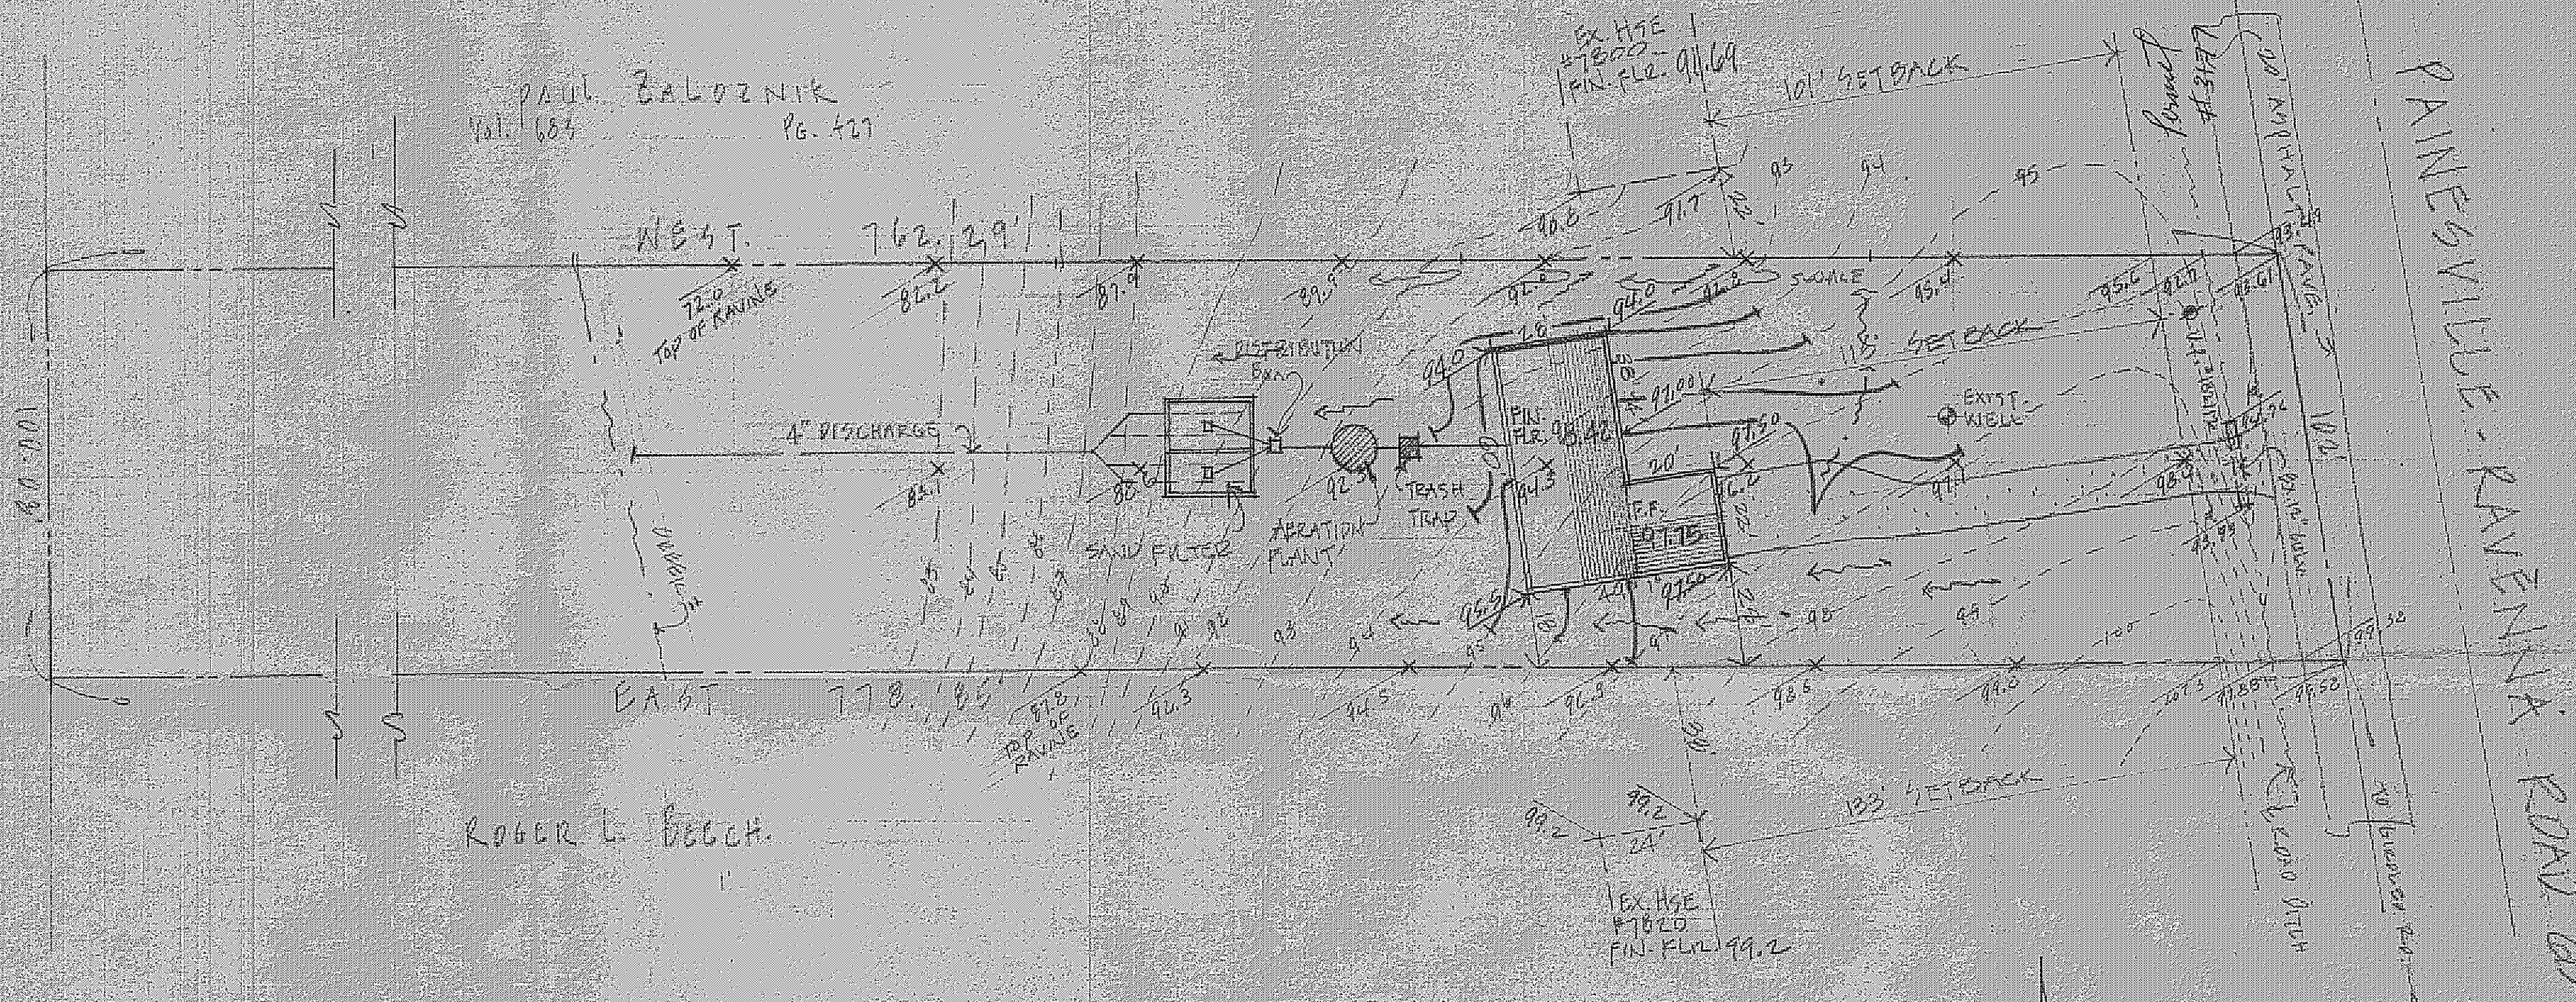

Grading Plan Approved
as shown and/or noted
THOMAS P. GILLES, P.E.
Lake County Engineer
By JWK Date 3-2-77

DATE 3/2/77 SCALE 1" = 30' DRAWN BY [Signature] CHECKED BY [Signature] FILE 249 PG.		SHEET 1 CONTRACT 1703
SITE PLAN FOR ROBERT DIFRANCO 7300 CASCADE RD. PAINESVILLE, OHIO LOT 9, TRACT 1 IN CONCORD TOWNSHIP, LAKE COUNTY, OHIO		
Colpetzer • Woods Consultants, Inc. CONSULTING ENGINEERS AND SURVEYORS PAINESVILLE, OHIO 44077		