


JOB # 87-682	
DRAWING NUMBER 87-628	
BEING SUBLOT 33 WYNDREE SUBDIVISION	
TOWNSHIP OF COLUMBIA COUNTY OF LAKE STATE OF OHIO	
DATE: SEPT 87	SCALE: 1" = 30'
APPROVED BY	
DRAWN BY <i>per</i>	
SITE PLAN FOR: IDEAL AMERICAN HOMES INC.	

EXISTING GRADES
PROPOSED GRADES

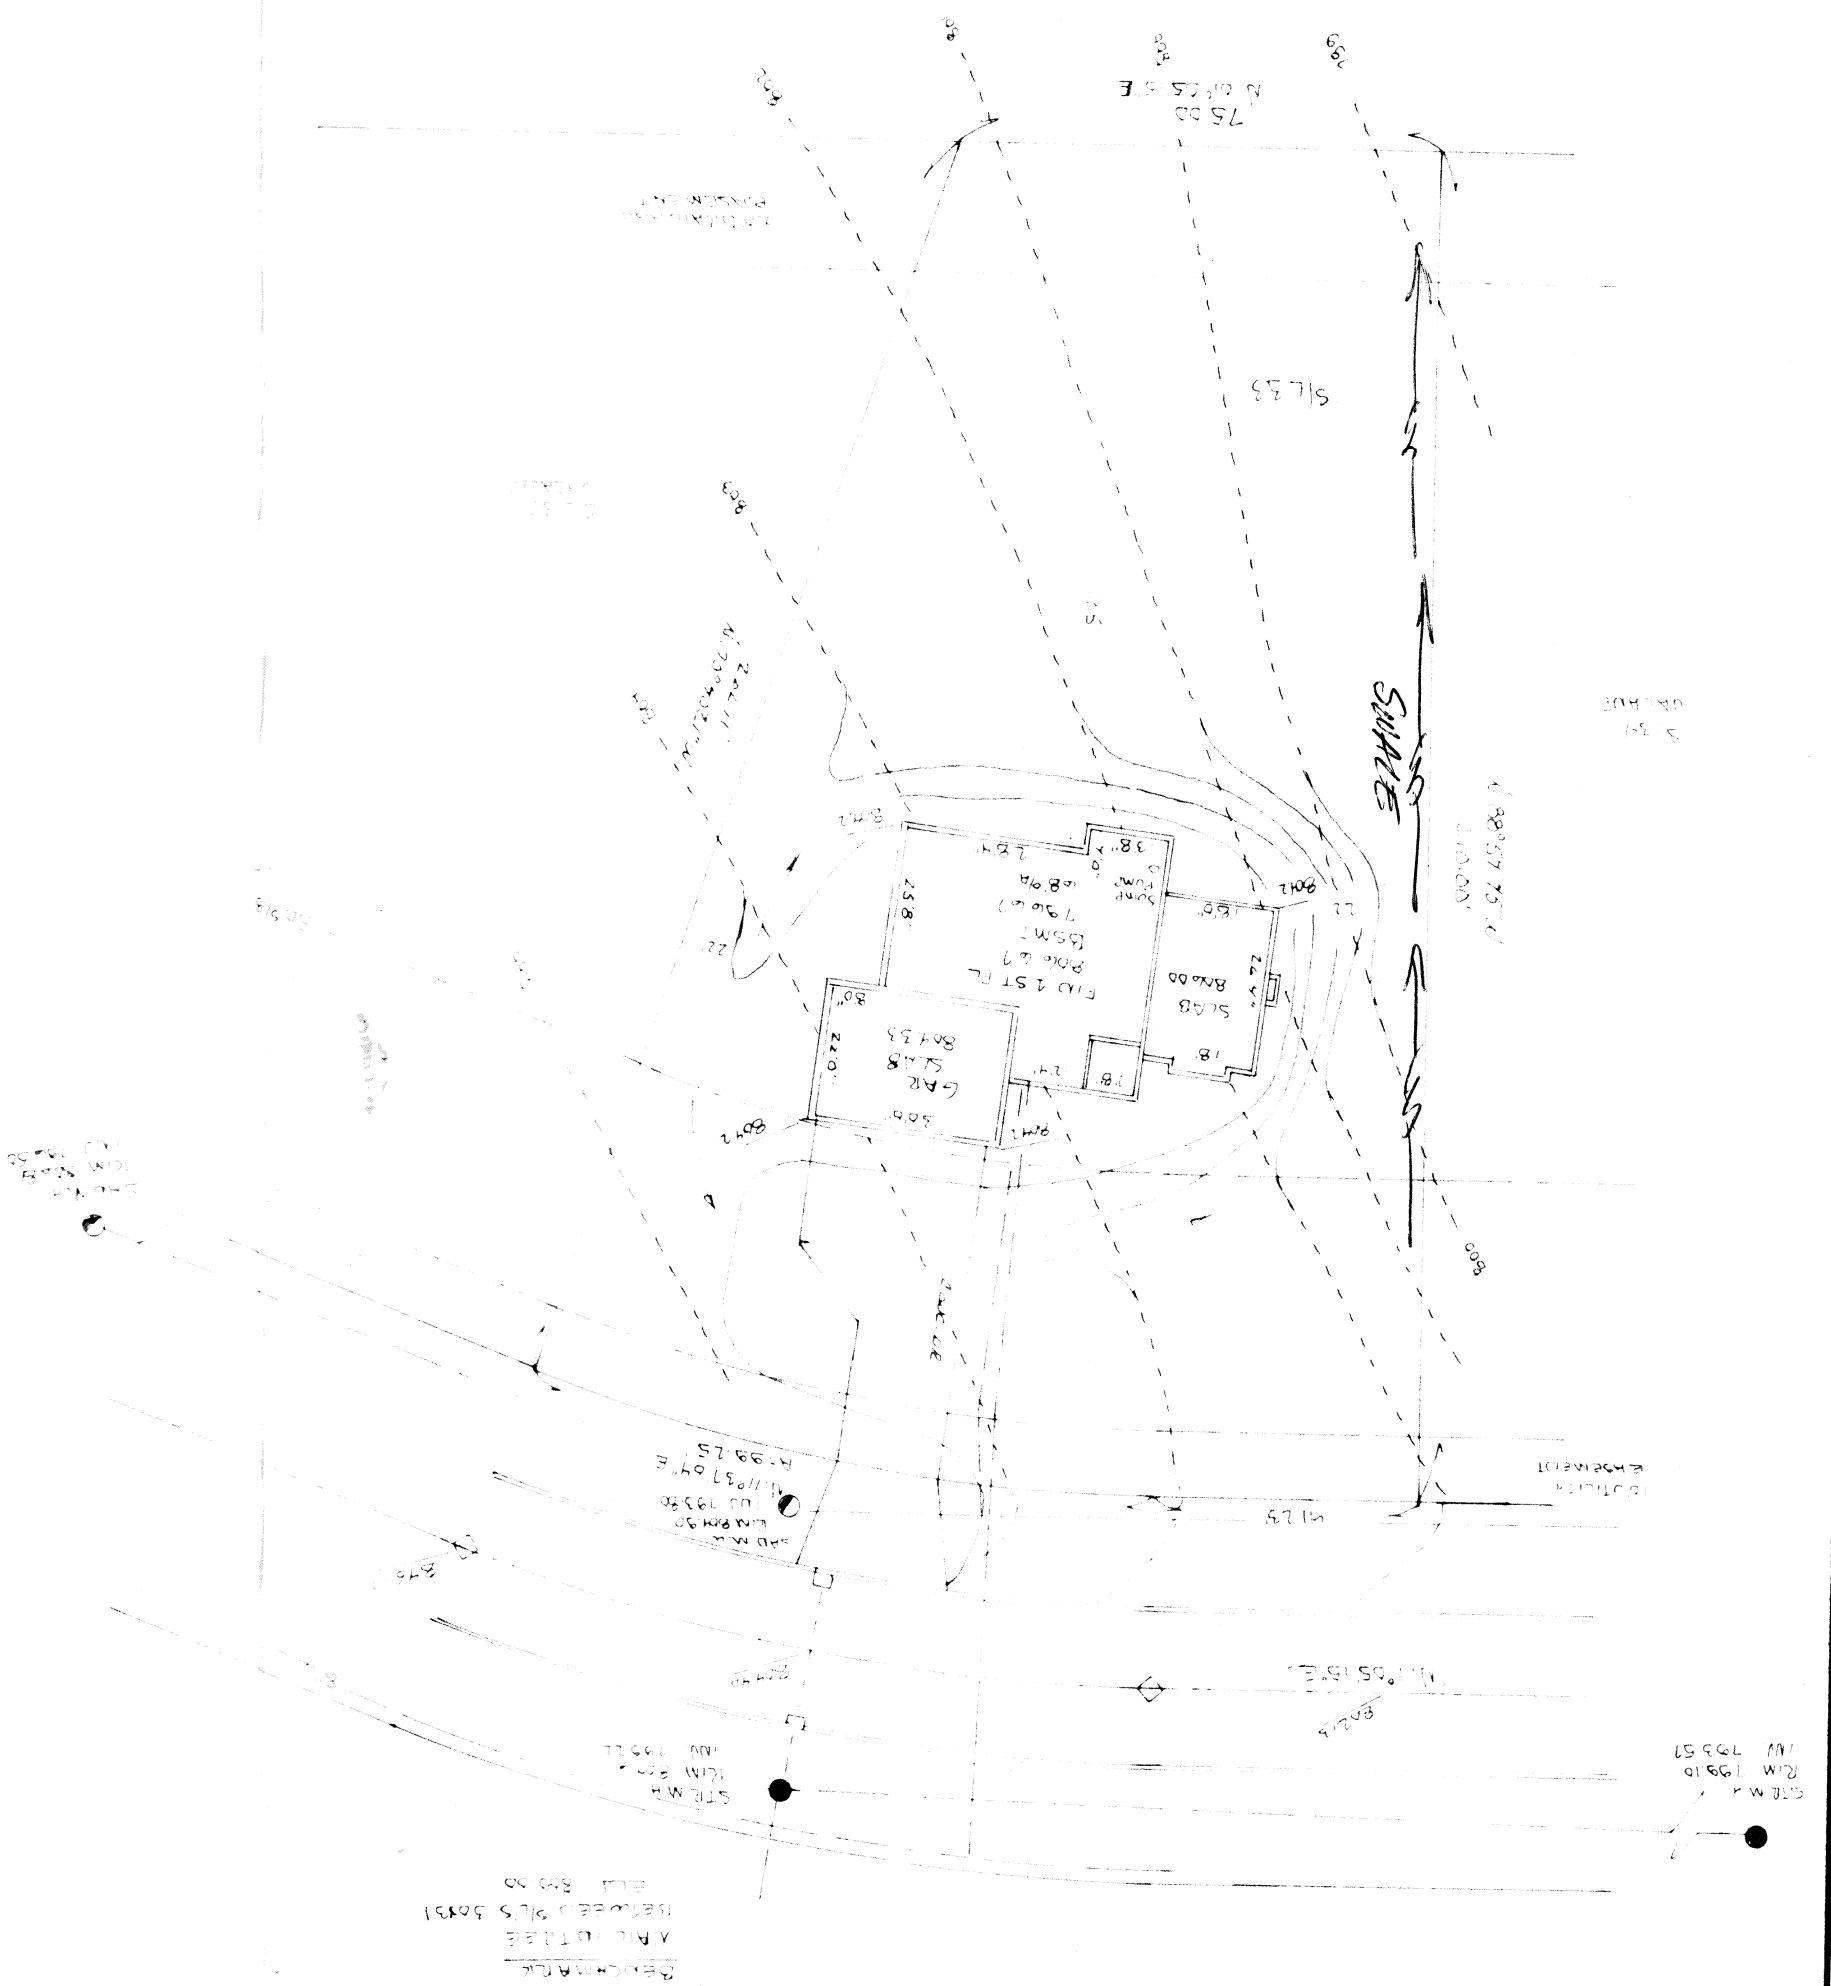

By *[Signature]* Date *9-14-87*
Lake County Engineer
THOMAS P. GILLES, P.E.
Professional Engineer
and/or Notary Public
Residing Plan Approval

JOHN O. SKONITZKY
1234 VIEWMOUNT DR.
BRANDSVILLE, OHIO 45005
PH. 352-7742

John O. Skonitzky
I HEREBY CERTIFY THAT THE
PLAN SUBMITTED BY ME AND
RECORDED IN THE FILES OF
THE LAKESIDE PLANNING
COMMISSION IS TRUE AND
CORRECT.

Issued *Teno J. Mariano*
#5652
ZONING PERMIT
ISSUED 10-13-87
SUBJECT TO APPROVAL BY:
Lake County Engineer ☒
Lake County Planning Comm. ☐
Lake County Board of Health ☒

[Signature]