



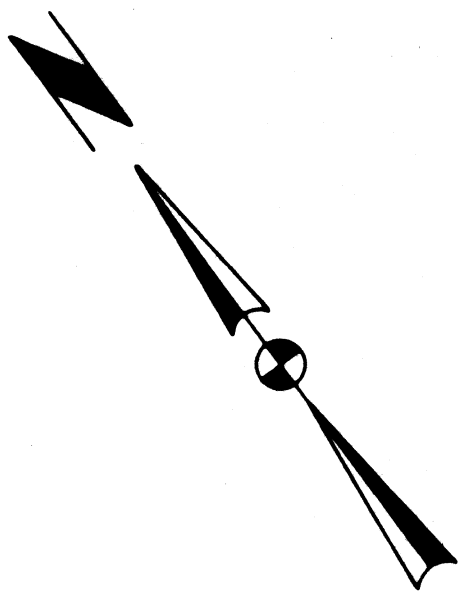

WILLIAMS ROAD

13' MACADAM PAVT
100.00'
1250'

DITCH
NEW DITCH

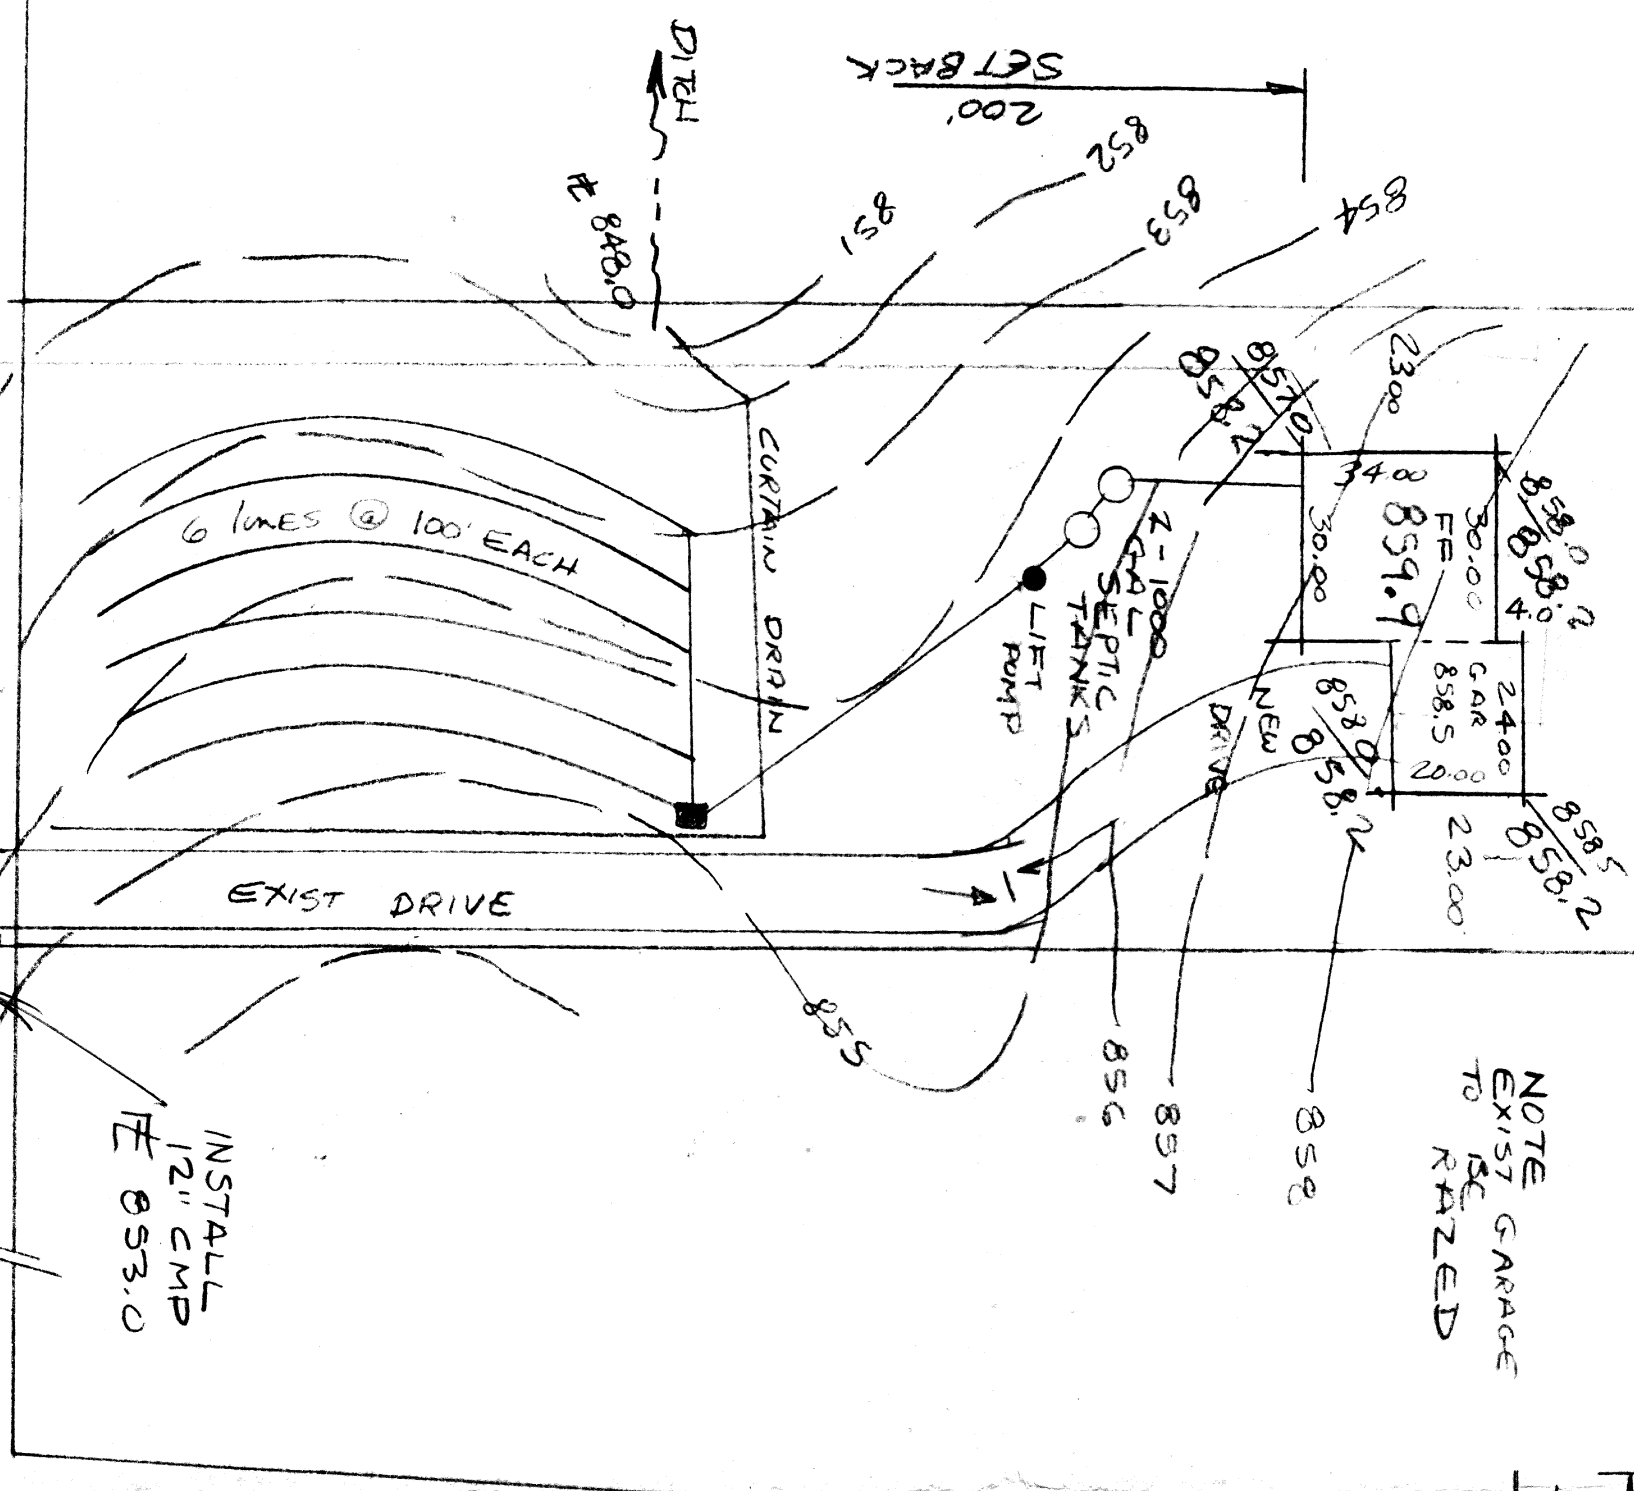

N 51°29'00" W
400.00'

0.318 ACRE


DUPLICATION
AREA
EFFLUENT
MUST BE
LIFTED TO
THIS AREA
(IF USED)

400.00'

NOTE
GARAGE
EXIST
TO
RAISED

CONCORD-HAMB DEN RD

TRENCH DETAIL
1/2" SCALE

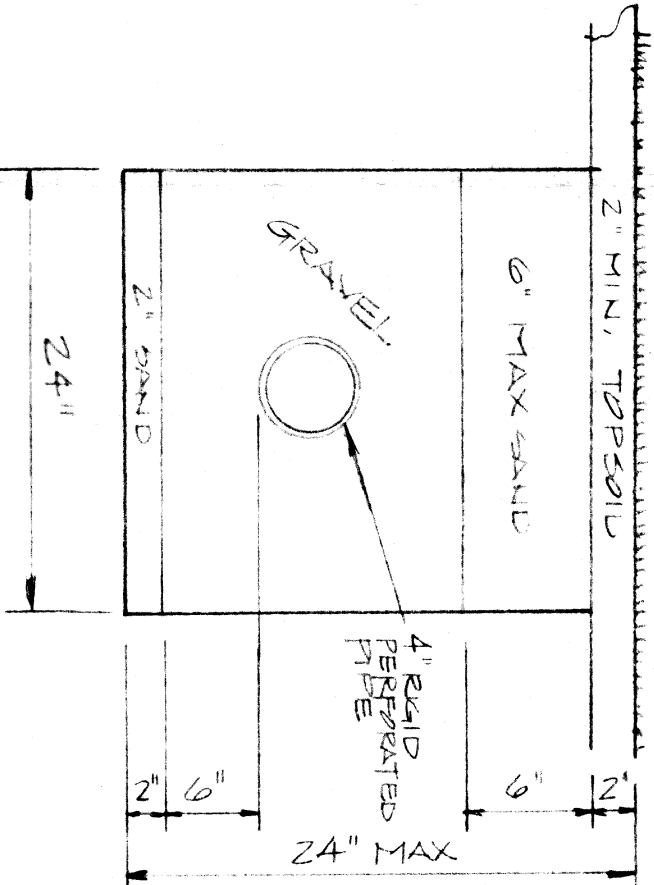

LOW YIELD WATER
FIXTURES REQUIRED
ON ALL:
Shower Head
Toilet

Reviewed and Accepted
LAKE COUNTY GENERAL HEALTH DISTRICT
Date: 6-29-87
JOEL LUCKA, R. S. M. P. H.
Health Commissioner


ZONING PERMIT #5564
ISSUED 6-26-87

SUBJECT TO APPROVAL BY:
Lake County Health Eng. ☐
Lake County Eng. Dept. ☒
Lake County Planning Comm. ☐
Lake County Bldg. Dept. ☒

Town 8 - Warsaw


SEWAGE DISPOSAL PERMIT MUST BE
OBTAINED BY A LAKE COUNTY LICENSED
INSTALLER BEFORE INSTALLATION IS
STARTED

- A. To be brought to finished grade
1. Septic tank manhole covers
 2. Splitter box cover
 3. Distribution box cover
 4. Vent Pipes
- B. No toilet drains or downspouts
to be discharged into septic tanks
- C. All waste water to be discharged into
septic tanks

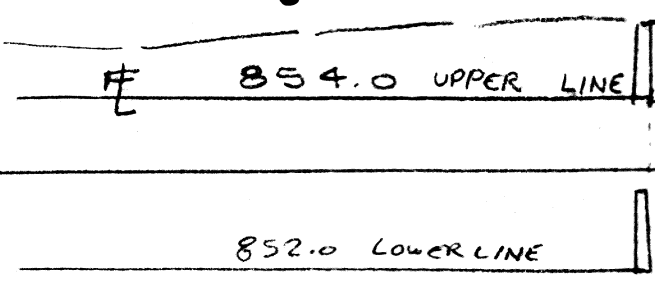

HYDRAULIC PROFILE

SCALE HOR 1" = 30'
VERT 1" = 3'

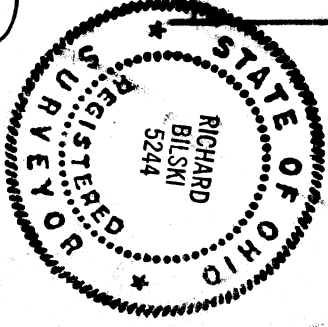

Prepared by
Richard B. Biskin

SITE PLAN for RUSTIC HOMES OF 3/4 16
IN THE CONCORD AIR PARK SUBD (vol. 1, pg. 95) IN
CONCORD TWP, LAKE COUNTY, OHIO

COLPETZER-THOMAS, INC.
AN ENGINEERING GROUP

WILLOUGHBY • MENTOR • NORTH CANTON • STEUBENVILLE • LORAIN

Grading Plan Approved
as shown and/or noted
THOMAS P. GILLES, P.E.
Lake County Engineer
By: [Signature]
Date: 6-28-87