
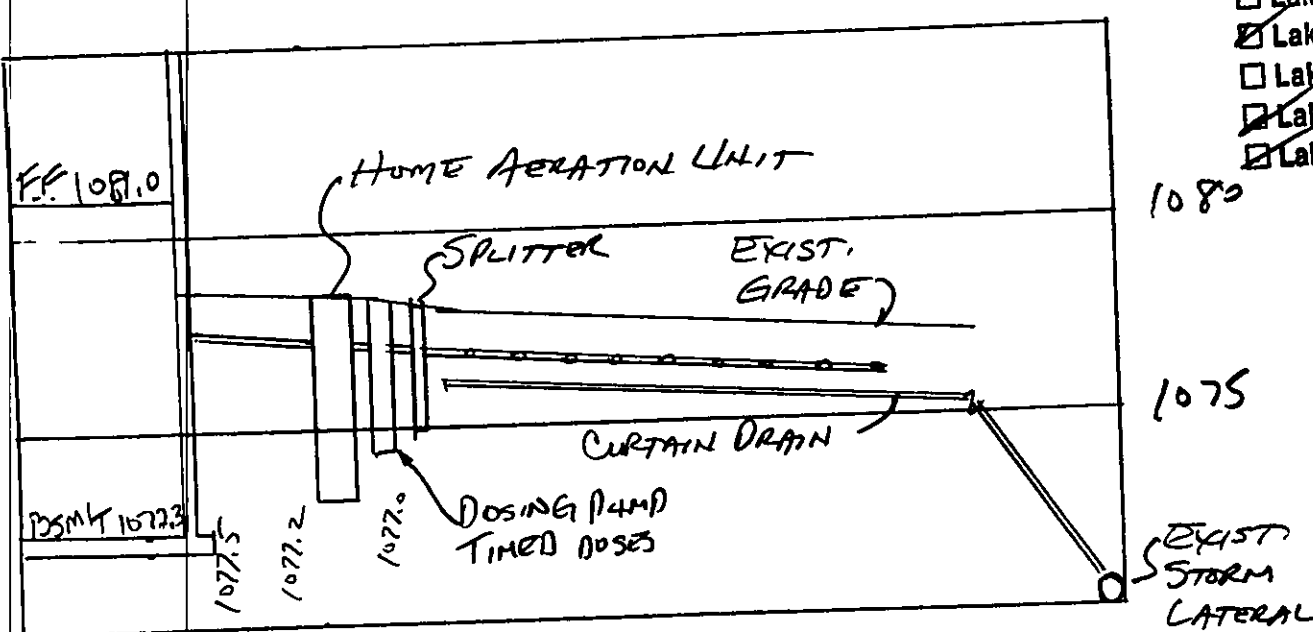
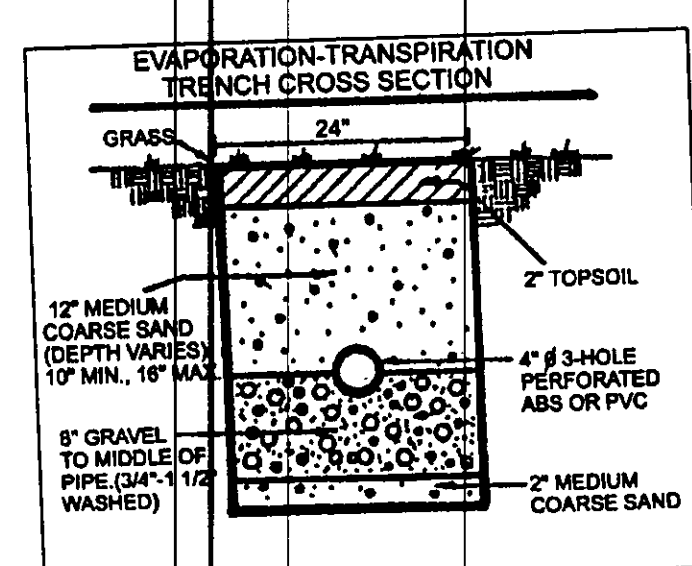


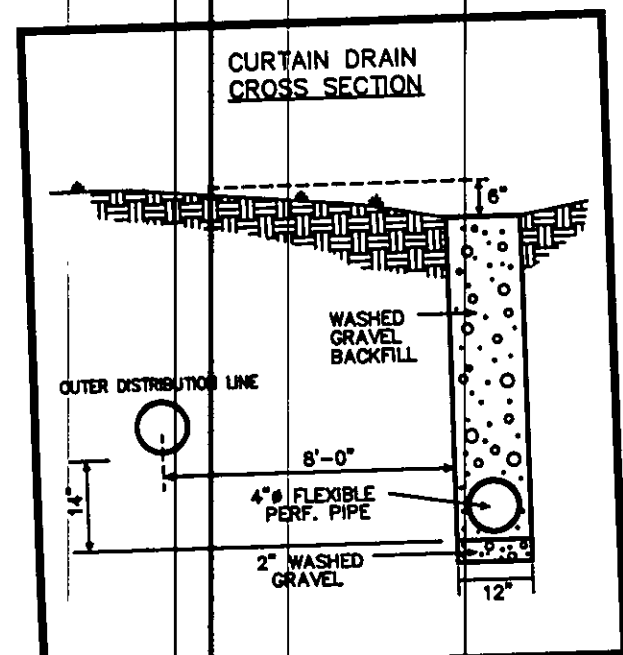

HYDRAULIC PROFILE
HORIZ.

CONCORD TOWNSHIP ZONING OFFICE
ZONING PERMIT # 1000-9962
ISSUED 10/11/2000
SUBJECT TO APPROVAL BY:
☐ Lake Co. Sanitary Engineer
☒ Lake Co. Eng. Dept.
☐ Lake Co. Planning Comm.
☐ Lake Co. Building Dept.
☒ Lake Co. Soil & Water Cons. Dist.

"I, the undersigned hereby certify that this topography indicated by 6", 1", or 2" contours, and elevations shown hereon represent an actual field survey made by me on the 12th day of Sept, 2000 and that the elevations were taken at appropriate intervals and that as of that date they existed as indicated hereon."

Name Harry Jones #6343
Reg. No.

NOTE: TEMPORARY SEEDING REQUIRED IN DISTURBED AREAS.

BM-TOP OF HYDRANT
ELEV.=1078.24

Grading Plan Approved as shown and/or noted
THOMAS P. GILLES, P.E.
Lake County Engineer

By TAM Date 10/13/00
Scale as shown

Grading Plan Approved as shown and/or noted
THOMAS P. GILLES, P.E.
Lake County Engineer

ROOF DRAINS SHALL DISCHARGE TO SPLASH BLOCKS.

C1: R=65.00'
L=21.06'
T=10.62'
D=18'33"35"
C=20.96'
N75°35'46"W

C2: R=30.00'
L=26.62'
T=14.26'
D=50'50"00"
C=25.75'
N88°16'01"E

REVIEWED AND ACCEPTED
LAKE COUNTY GENERAL HEALTH DISTRICT
Date 10-4-00 By Daniel


SEWAGE DISPOSAL PERMIT MUST BE OBTAINED BY A LAKE COUNTY LICENSED INSTALLER BEFORE INSTALLATION IS STARTED

REV NO.	DESCRIPTION	DATE	BY	CHK'D
1	Revisions per L.C. Health Dept.	10/3/00	HT	CH

bj BABCOCK, JONES AND ASSOCIATES, INC
CIVIL ENGINEERS - SURVEYORS - LAND PLANNERS
PAINESVILLE OHIO 44077

DATE 9/12/00
DESIGN BY H.J.
DRAWN BY T.R.
APPROVED BY H.J.

SITE PLAN
FOR
SHAMROCK CONSTRUCTION
S/L 20 STANFORD SPRINGS SUB.
CONCORD TOWNSHIP LAKE COUNTY

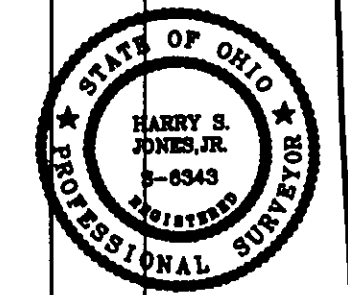

SCALE: 1"=20'
JOB NO. 98-185-20
SHEET 1 OF 1