

SITE PLAN

COLUMBIA TOWNSHIP LAKE COUNTY, OHIO

for:

CLIENT OWNER

ADDRESS STREET CITY ZIP

SUBDIVISION VOL. - PG. NAME STREET

LOT TRACT VOLUME PERM. PARCEL NO. PAGE STREET

LEGEND

SANITARY MANHOLE WATER VALVE (GAS) WATER METER (GAS) AS BUILT ELEVATION INLET OR CATCH BASIN HYDRANT EXISTING CONTOURS PROPOSED CONTOURS EXIST. ELEV. 100.0 PROP. ELEV. 100.0 INDICATES DIRECTION OF SURFACE DRAINAGE

REMARKS

ALL BOUNDARY DATA SHOWN WAS OBTAINED FROM IDEEDS, RECORDED SUBDIVISION PLAT OR OTHER PUBLIC RECORDS) LOCATIONS AS SHOWN OF ADJACENT WELLS AND SEPTIC TANKS OBTAINED FROM LAKE COUNTY HEALTH DEPARTMENT

DESIGN CERTIFICATION

THIS PLAT WAS PREPARED BY ME, AND IS CORRECT TO THE BEST OF MY KNOWLEDGE AND BELIEF.

NAME SURVEYOR REGISTRATION NO.

CHECK LIST

NO. OF BEDROOMS DIMENSIONS TIE TO NEAREST STREET SUBLOT NO. PARCEL NO. SURROUNDING OWNERS BLDG. DIMENSIONS FIN. GR. APRON TYPE WIDTH THICKNESS SIDEWALK TYPE DIA. LENGTH ROCK OUTCROPPINGS

WATER MAIN SIZE LOCATION SAN. SEWER SIZE % GR. LOC. SAN. MH. CAST ELEV. INV. ELEV. SAN. CONN. SIZE LOC. DEPTH STORM SEWER SIZE % GR. LOC. STORM MH. CAST ELEV. INV. ELEV. PAVT TYPE GRADE CURBS GAS LINE LOC. SIZE PRESSURE SEPTIC TANK LOCATION & DUPLICATION AREA WELL LOCATION ISOLATION RADIUS FROM WELL

REVISIONS

NO.	DATE	BY
1		
2		
3		
4		
5		

PLAN PREPARED BY:

BABCOCK • JONES & ASSOCIATES, INC. PAINESVILLE OHIO


SCALE 1" = 357'-1811" DRAWN BY DATE CHK'D. APP'D. CREW CHIEF

"AS BUILT" CERTIFICATION

I, HEREBY CERTIFY THAT THE CIRCLED GRADES ARE EXISTING FINISH GRADES CHECKED IN THE FIELD ON 19 AND ARE CORRECT TO THE BEST OF MY KNOWLEDGE AND BELIEF.

REGISTERED SURVEYOR

REG NO

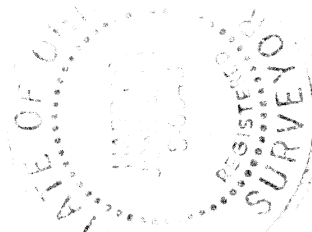


#5613

8-14-87

THOMAS J. MARANO

Grading Plan Approved as shown and/or noted THOMAS P. GILLES, P.E. Lake County Engineer

By Date 8-17-87

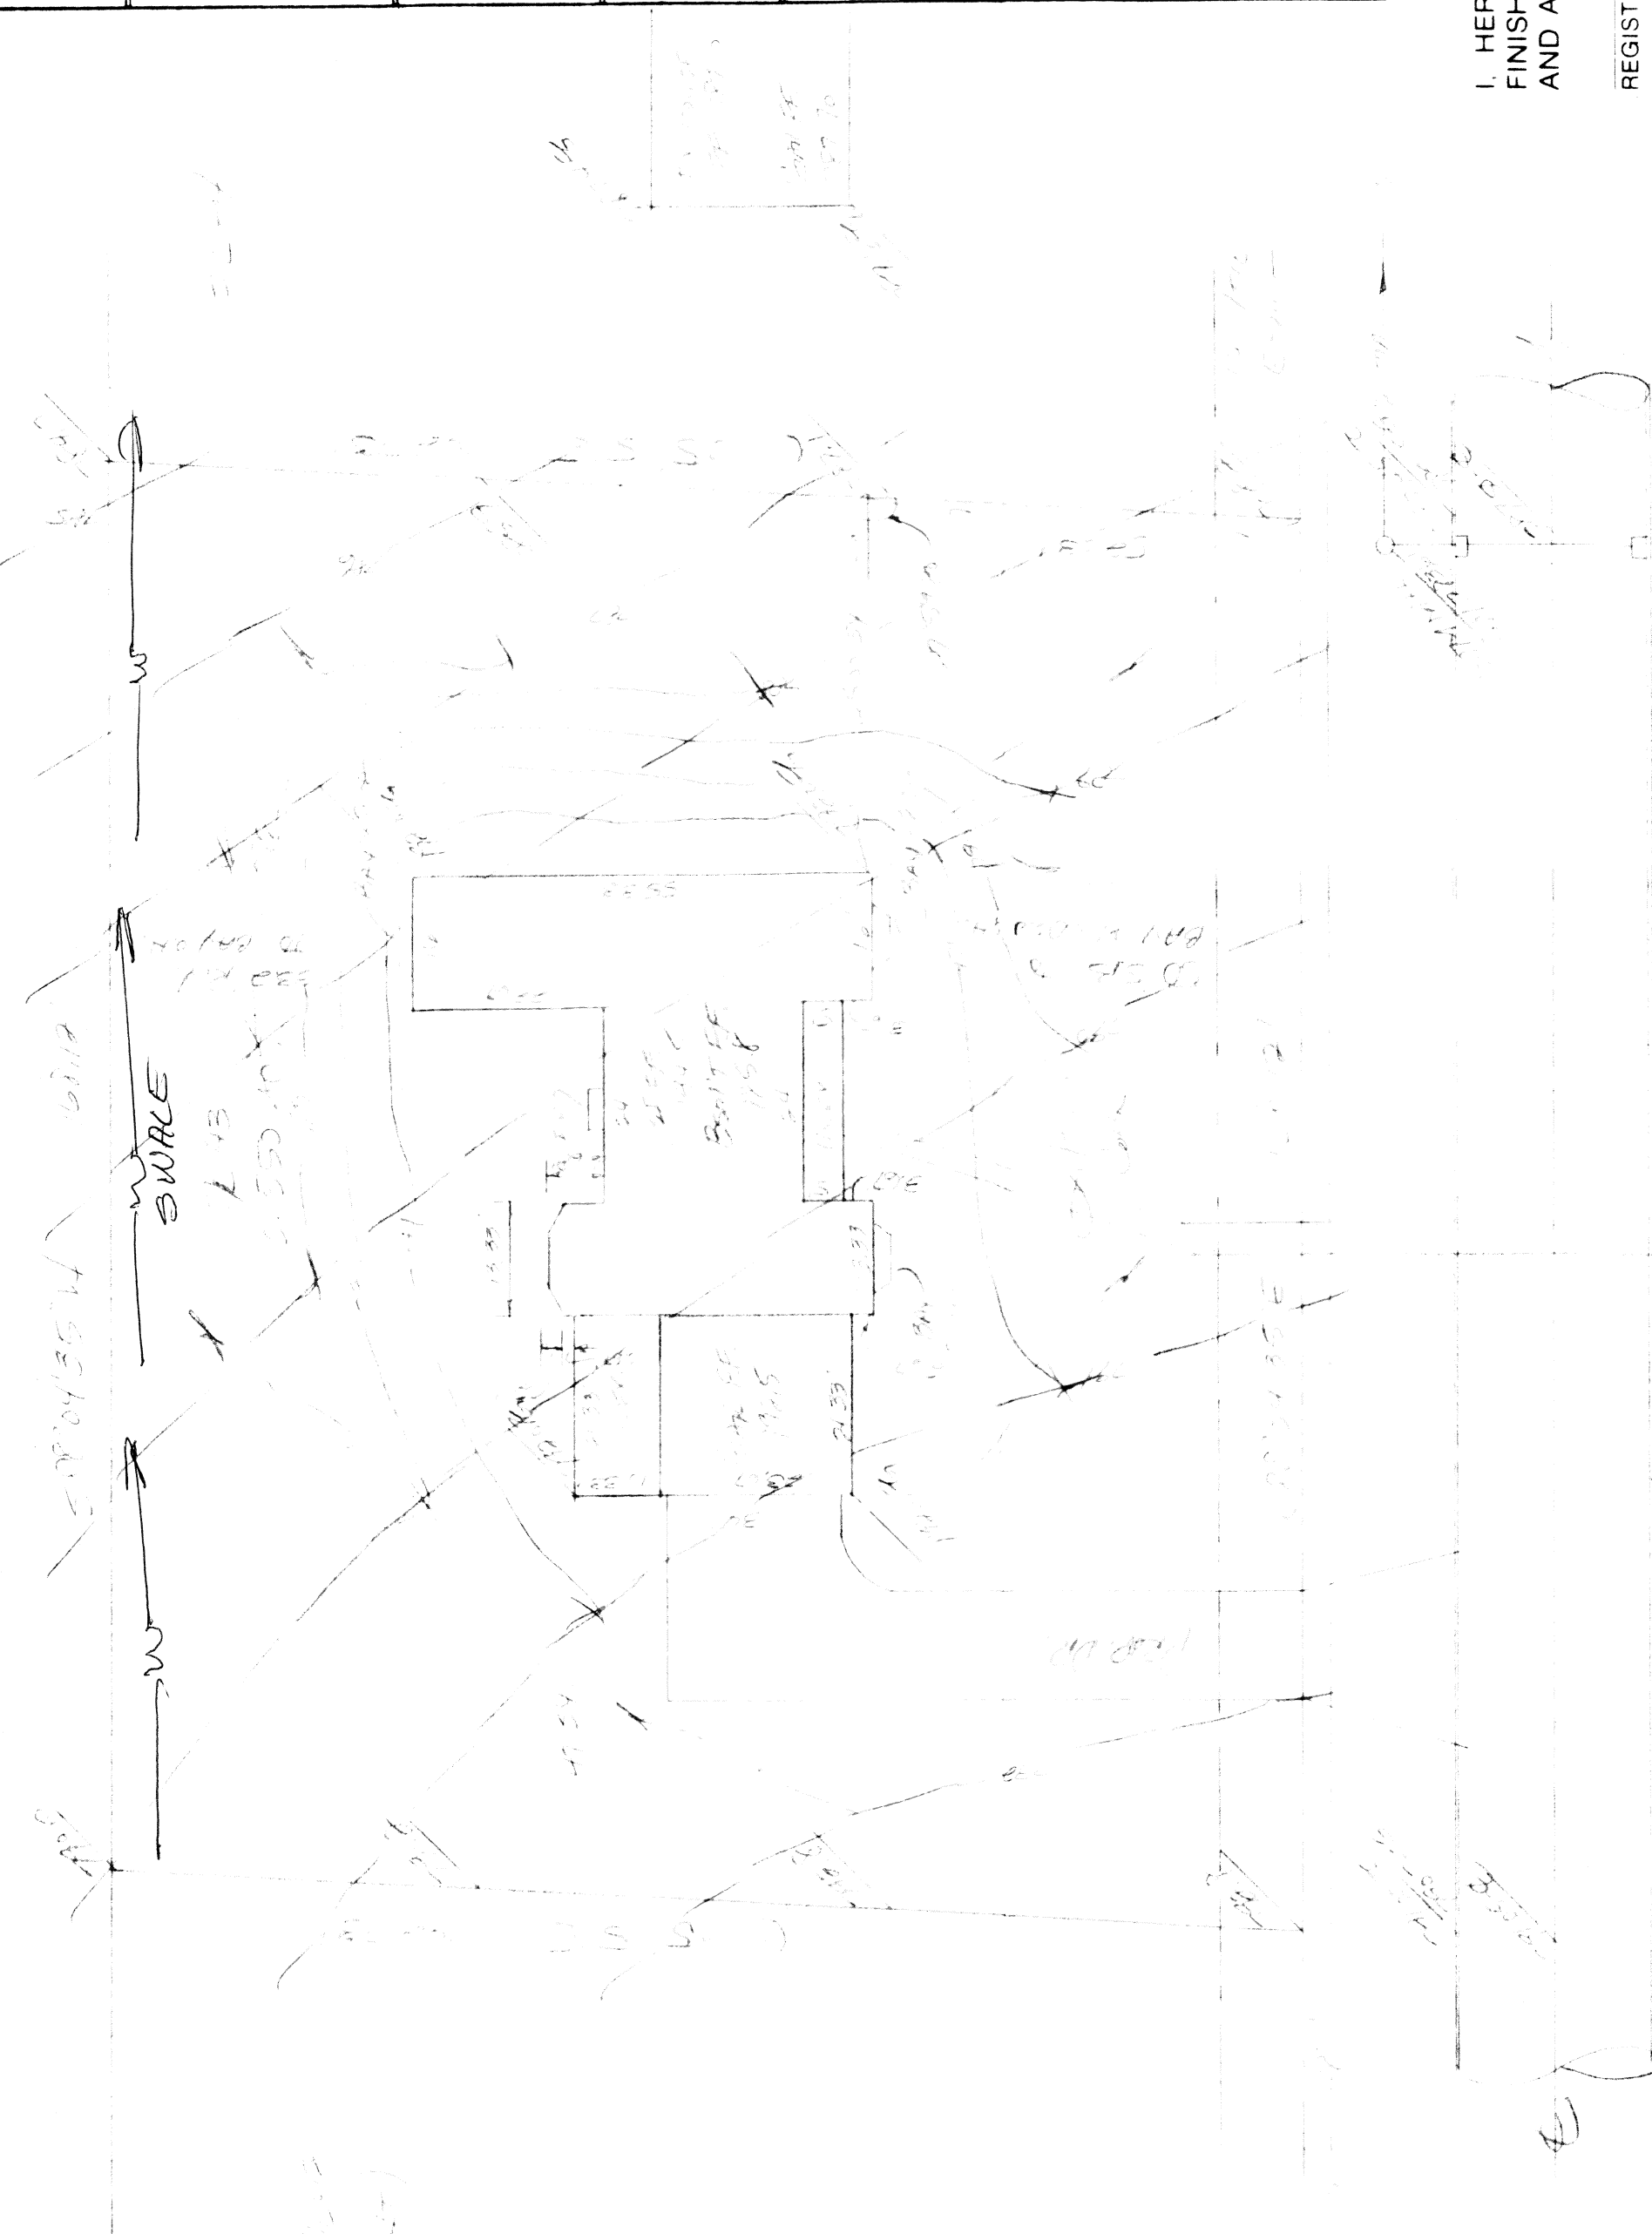

LYNDOTREE DRIVE - 60'