

**SITE PLAN**

PERRY TOWNSHIP, LAKE COUNTY, OHIO

for: RICK MARCHE  
CLIENT OWNER

ADDRESS STREET CITY ZIP

COLONY ALLOTMENT SUBDIVISION NAME K-10	LOT	TRACT
1-12 VOL PG SUBLOT NO STREET ELBERTA ROAD	VOLUME	PAGE
	PERM PARCEL NO	STREET

**LEGEND**

SANITARY MANHOLE	---○---	WATER VALVE (GAS)	---#---
STORM MANHOLE	---●---	WATER METER (GAS)	---#---
INLET OR CATCH BASIN	---■---	AS BUILT ELEVATION	100.0
HYDRANT	---○---	INDICATES DIRECTION OF SURFACE DRAINAGE	↓
EXISTING CONTOURS	---○---		
PROPOSED CONTOURS	---○---		
EXIST ELEV	100.0	PROP ELEV	100.0

**REMARKS**

ALL BOUNDARY DATA SHOWN WAS OBTAINED FROM (DEEDS, RECORDED SUBDIVISION PLAT OR OTHER PUBLIC RECORDS)  
LOCATIONS AS SHOWN OF ADJACENT WELLS AND SEPTIC TANKS OBTAINED FROM LAKE COUNTY HEALTH DEPARTMENT

**DESIGN CERTIFICATION**

THIS PLAT WAS PREPARED BY ME, AND IS CORRECT TO THE BEST OF MY KNOWLEDGE AND BELIEF.  
NAME: Harry S. Jones, Jr. SURVEYOR REGISTRATION NO: 6343

**CHECK LIST**



NO OF BEDROOMS	WATER MAIN SIZE, LOCATION
DIMENSIONS	SAN SEWER SIZE % GR LOC
BEARINGS	SAN MH CAST ELEV INV ELEV
TIE TO NEAREST STREET	SAN CONN SIZE, LOC DEPTH
SUBLOT NO PARCEL NO	STORM SEWER SIZE % GR LOC
SURROUNDING OWNERS	STORM MH CAST ELEV INV ELEV
BLDG DIMENSIONS FIN GR	PAV'T TYPE GRADE CURBS
BLDG TIES FLR GRADES	GAS LINE LOC SIZE PRESSURE
APRON TYPE WIDTH THICKNESS	SEPTIC TANK LOCATION & DUPLICATION AREA
SIDEWALK TYPE WIDTH THICKNESS	WELL LOCATION
CULVERT TYPE DIA, LENGTH	ISOLATION RADIUS FROM WELL
ROCK OUTCROPPINGS	

REVISIONS			PLAN PREPARED BY		
NO	DATE	BY	BABCOCK • JONES & ASSOCIATES, INC		
1	3/15/94	HJ	PAINESVILLE OHIO		
2	4/14/96	AT			
3			DRAWN BY: <u>HJ</u>	SCALE: 1" = 100'	PHONE NO: 357-1811
4			CHK'D: <u>HJ</u>	DATE: <u>6/12/93</u>	DRAWING NO
5			CREW CHIEF: <u>UB</u>	APP'D: <u>HJ</u>	<u>93-016</u>


**"AS BUILT" CERTIFICATION**

I, HEREBY CERTIFY THAT THE CIRCLED GRADES ARE EXISTING FINISH GRADES CHECKED IN THE FIELD ON \_\_\_\_\_, 19\_\_\_\_ AND ARE CORRECT TO THE BEST OF MY KNOWLEDGE AND BELIEF

REGISTERED SURVEYOR REG NO

 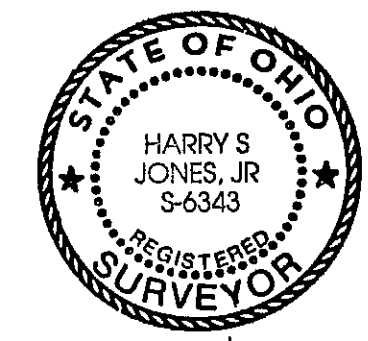

MARHA JURKEZI  
VOL. 189 - Pg. 10  
3A-70A2-6

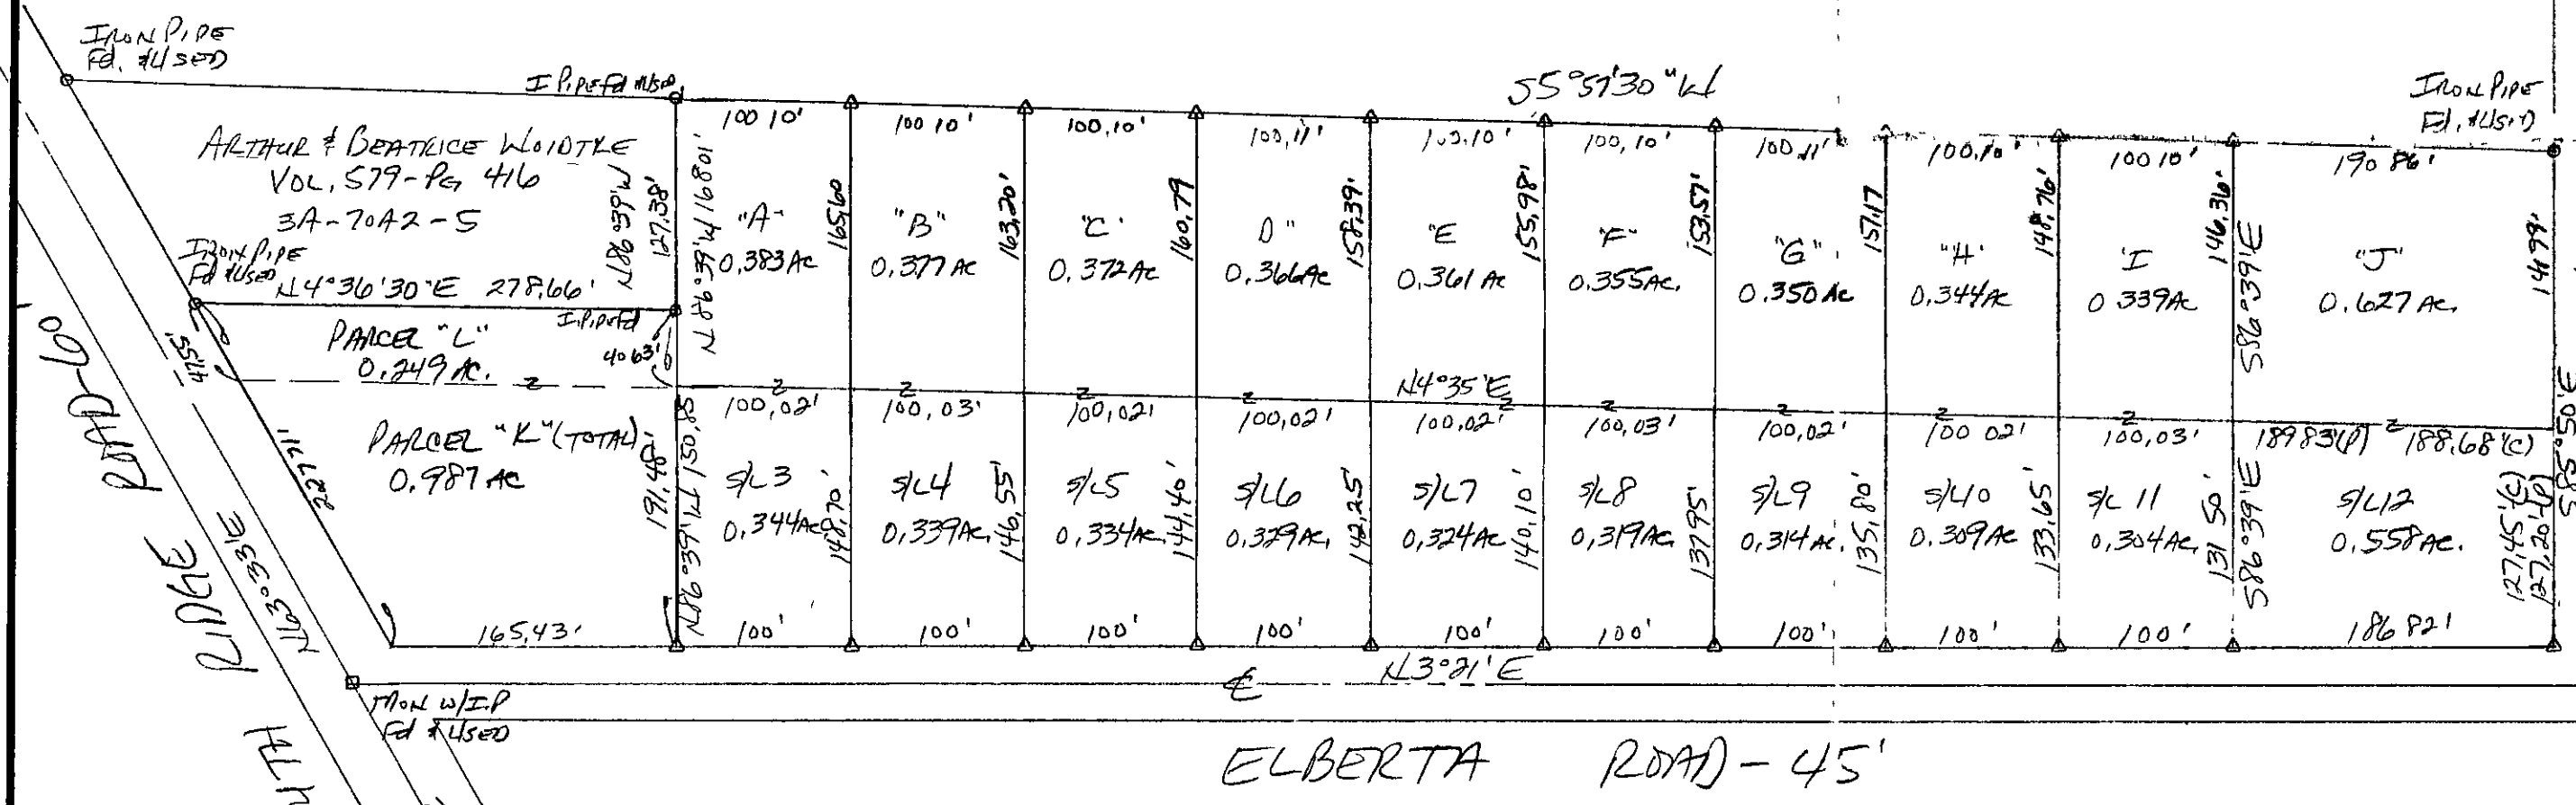

△ - IRON PIN SET - TYPICAL