


CORDUROY ROAD 60'

JORDAN DRIVE 60'

CURVE A  
 $\Delta = 97^{\circ}57'20''$   
 $R = 16.97'$   
 $T = 19.51'$   
 $L = 29.01'$   
 $C = 25.61'$   
 $S = 41^{\circ}12'20''$  W

CURVE B  
 $\Delta = 01^{\circ}04'32''$   
 $R = 526.18'$   
 $T = 4.94'$   
 $L = 9.88'$   
 $C = 9.88'$   
 $S = 08^{\circ}18'36''$  E

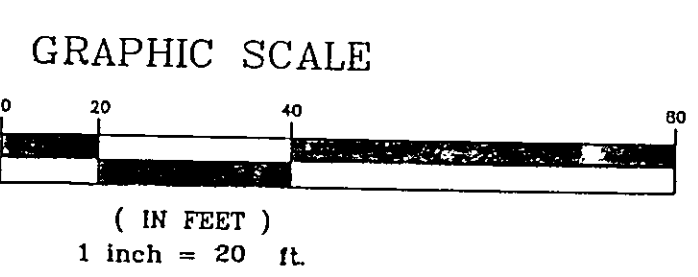

Z:\Projects\02-037.dwg\02-037.dwg 05/20/02 02:09:06 PM EDT



Rev. No.	Description	Date	By	CHK'D.

DEVELOPER/OWNER: ANTHONY RAFFAELE  
 822 BLACKFEET TRAIL, MACEDONIA, OHIO 44056  
 PHONE: 216-970-6944  
 CITY OF MENTOR, LAKE COUNTY, OHIO

Drawn By:  
 Filename: 02-037  
 Checked By:  
 Approved By:  
 Date: MAY 20, 2002

**SITE PLAN**  
 PARCELS 'A' & 'B'  
 JORDAN DR./ROBINWOOD DR.

PRINTED  
 MAY 24 2002  
 LAKE INC.

Scale:	Sheet No.	Of
1" = 20'	1	1

702-037