


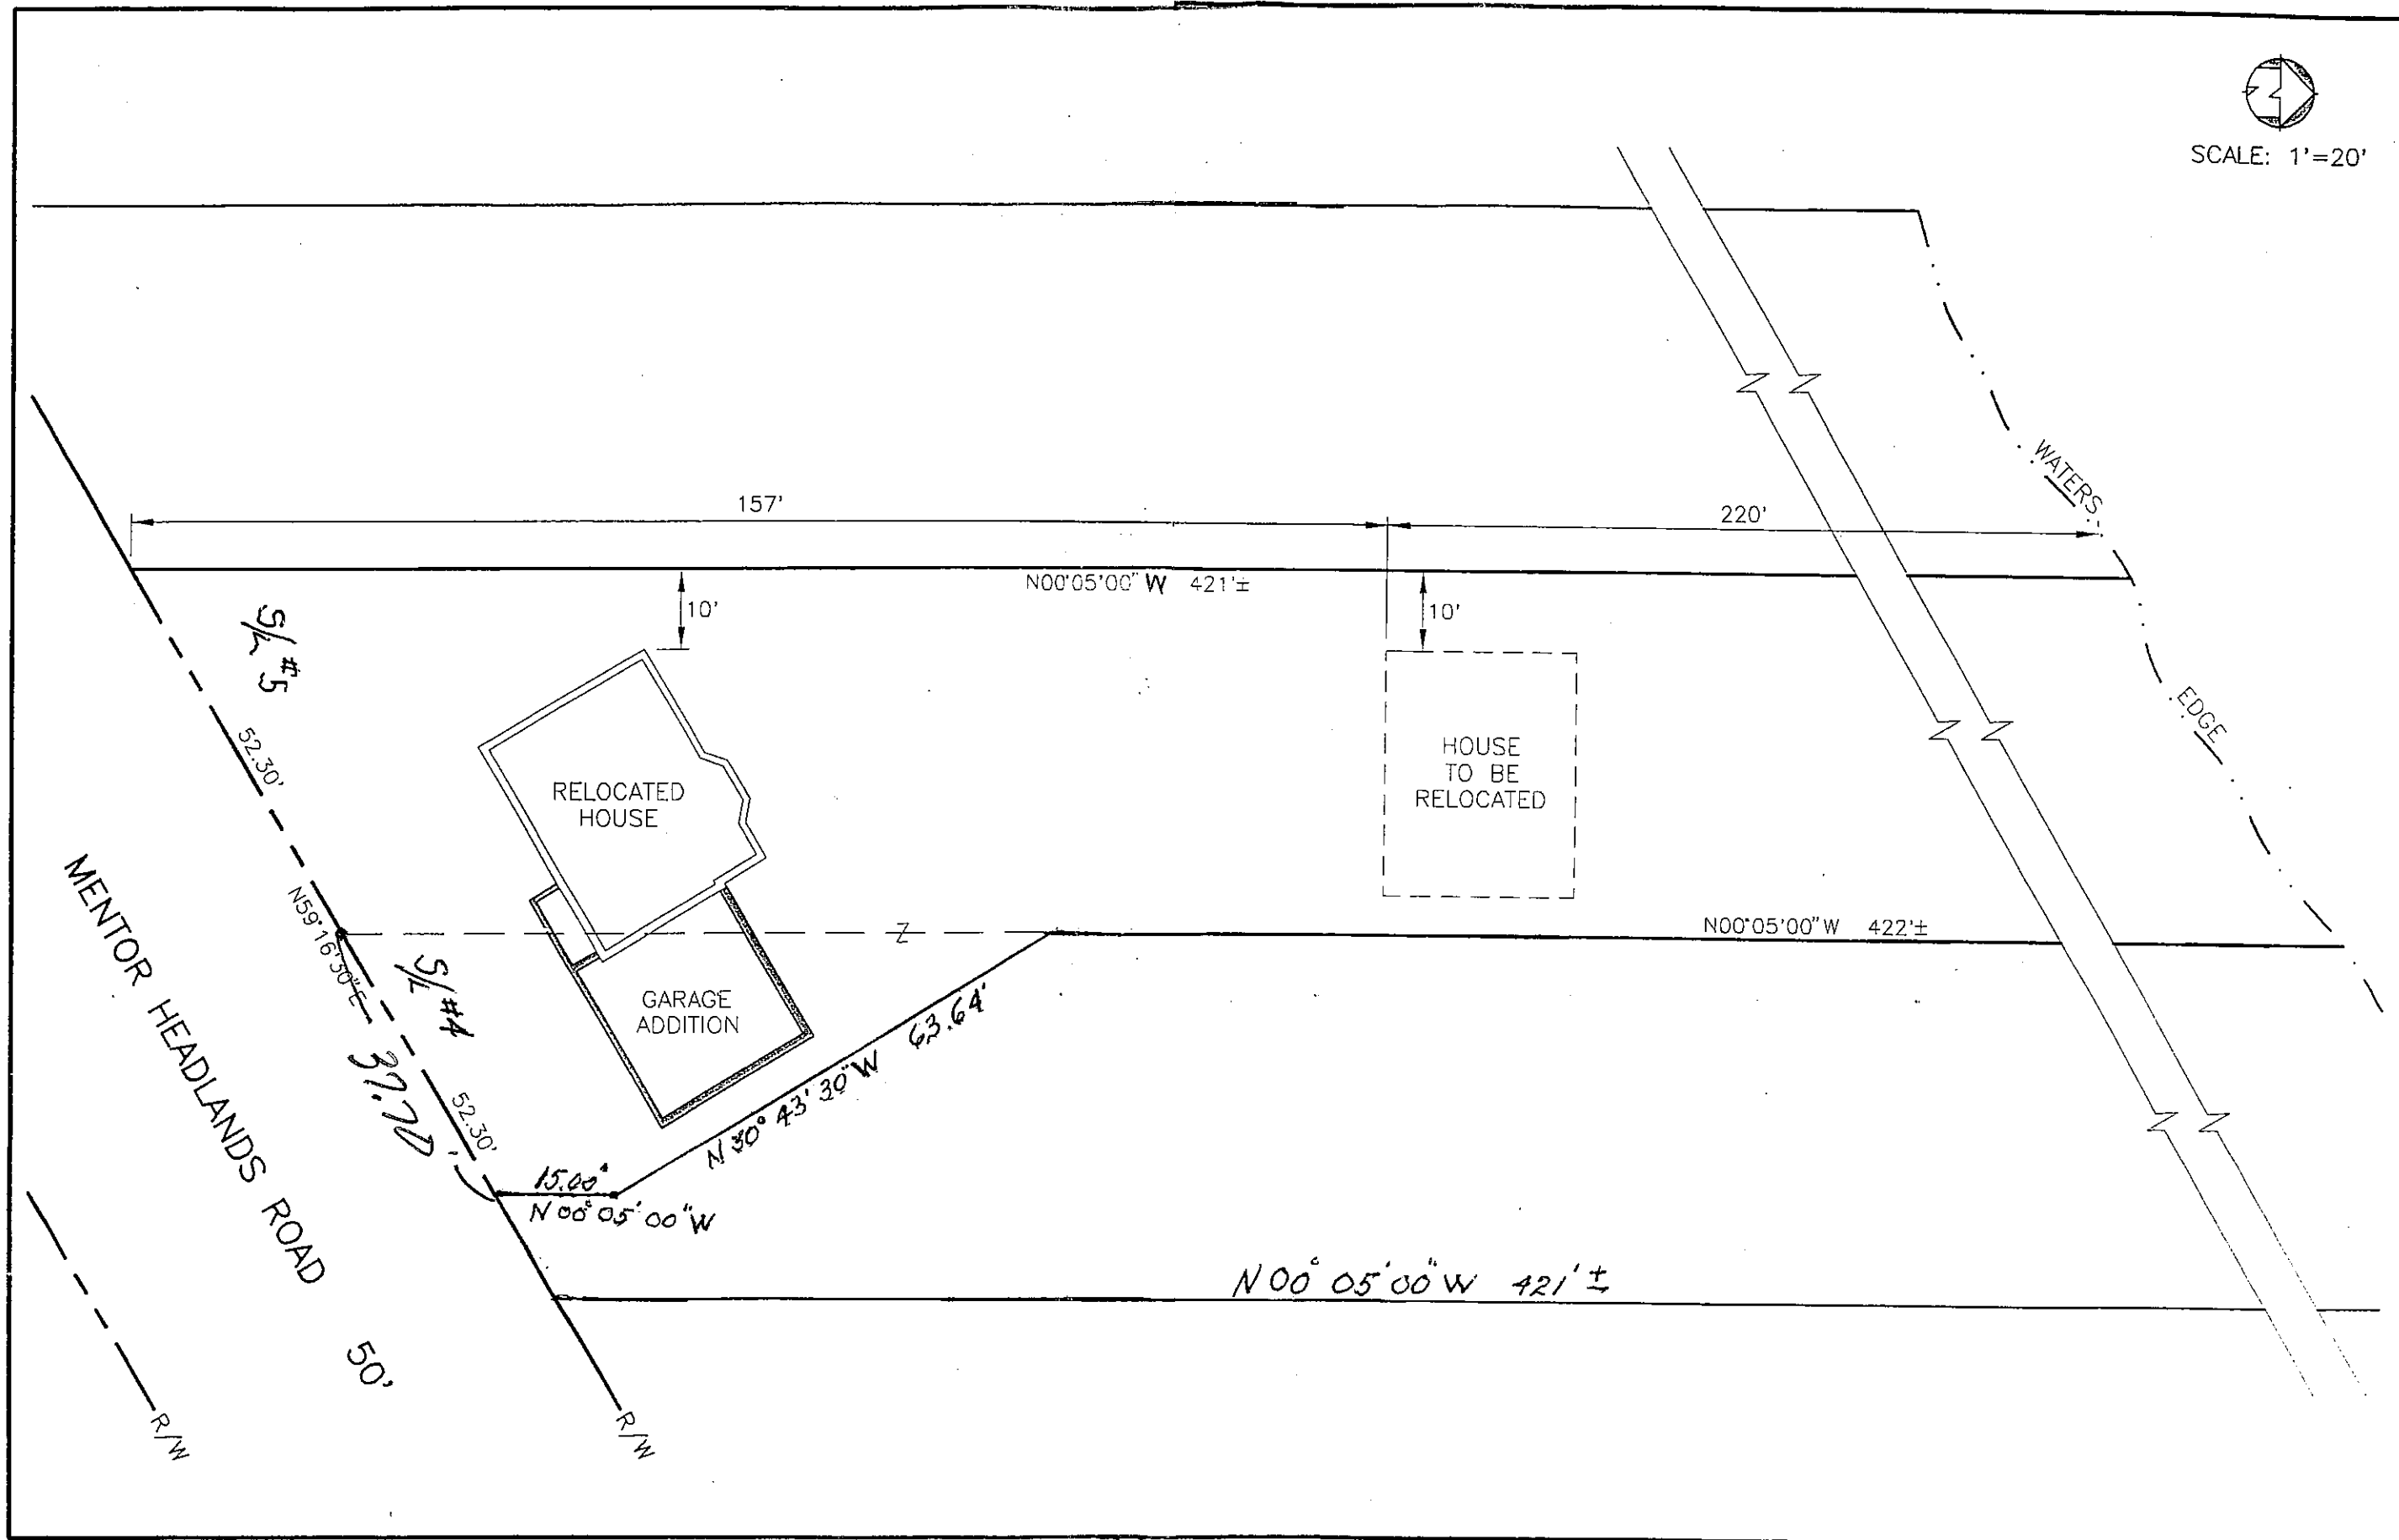

SCALE: 1"=20'



oxbow

Engineering, Inc.
10 WEST ERIE STREET, SUITE 201, PAINESVILLE, OHIO 44077

RUPLE SITE PLAN

MENTOR HEADLANDS, LAKE COUNTY, OHIO