

THE HOLDEN ARBORETUM
PP#20-A-008-0-00-004-0
DOC#2000R008023

THE HOLDEN ARBORETUM
PP#20-A-008-0-00-003-0
DOC#2000R008023

5/8" IP FND & USED

S89°39'15"E 730.90' REC 729.23' OBS

1" IP FND & USED

MAUREEN & FRANCIS GREICIUS JR.
PP#20-A-008-0-00-016-0
DOC#2017R015680
PARCEL NO. 2

AREA IN LOT 50
350,503 sq. ft.
8.0464 acres

THE HOLDEN ARBORETUM
PP#20-A-008-0-00-001-0
VOL. 328, PAGE 17

OVERALL
507,664 sq. ft.
11.6543 acres

MATTHEW SCHONEMAN & MELISSA JOY
PP#20-A-008-0-00-002-0
DOC#2020R029583

JOHN & BARBARA RICHARDSON
PP#20-A-016-B-00-014-0
DOC#2001R027853

MAUREEN & FRANCIS GREICIUS JR.
PP#20-A-016-B-00-002-0
DOC#2017R015680
PARCEL NO. 1



AREA IN LOT 29
157,160 sq. ft.
3.6079 acres

THE HOLDEN ARBORETUM
PP#20-A-016-B-00-001-0
VOL. 328, PAGE 17

REFERENCES:
SITE PLAN FOR MAUREEN GREICIUS
BY AZTECH ENGINEERING & SURVEYING
DATED: JUNE, 2007

BEARINGS ARE TO AN ASSUMED MERIDIAN
AND ARE USED TO DENOTE ANGLES ONLY

LEGEND
○ = IRON PIN FND
● = IRON PIPE FND

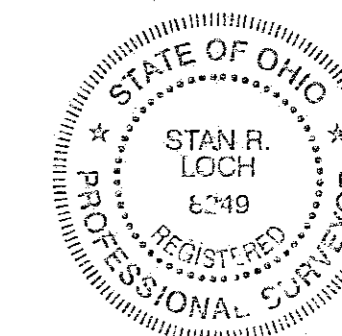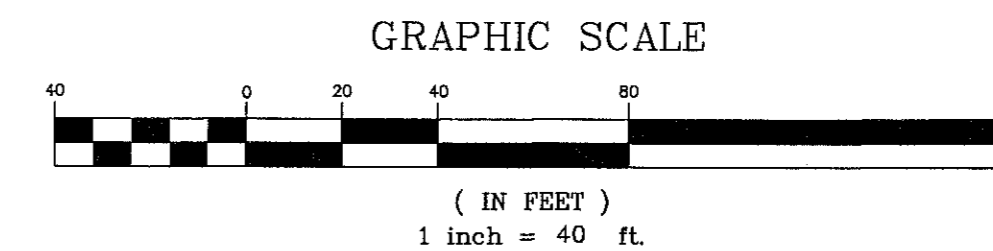

I CERTIFY THAT I HAVE SURVEYED
THE PREMISES AND PREPARED THE
SURVEY MAP IN ACCORDANCE WITH
THE PROVISIONS OF CHAPTER 4733-37
OF THE OHIO ADMINISTRATIVE CODE.

10.1.2021
STAN LOCH DATE
REG SURVEYOR #8249

5425 WARNER ROAD - SUITE 12
VALLEY VIEW, OHIO 44125
440-602-9071



ENGINEERING and SURVEYING
Civil Engineering - Land Surveying

SHEET CONTENT

LOT CONSOLIDATION
SURVEY

FOR

MAUREEN &
FRANCIS GREICIUS JR.

DOC#2017R015680
PART OF LOT 29, TRACT 2
&
PART OF LOT 50, TRACT 1

CITY OF KIRTLAND
LAKE COUNTY
STATE OF OHIO

REVISIONS

NO.	DATE	DESCRIPTION	BY

HORIZ. SCALE
1" = 40'

VERT. SCALE

DRAWN BY

CL

DATE

10-6-2021

CHECKED BY

SRL

DRAWING NO

171979

JOB NO

171979

SHEET

1 OF 1