
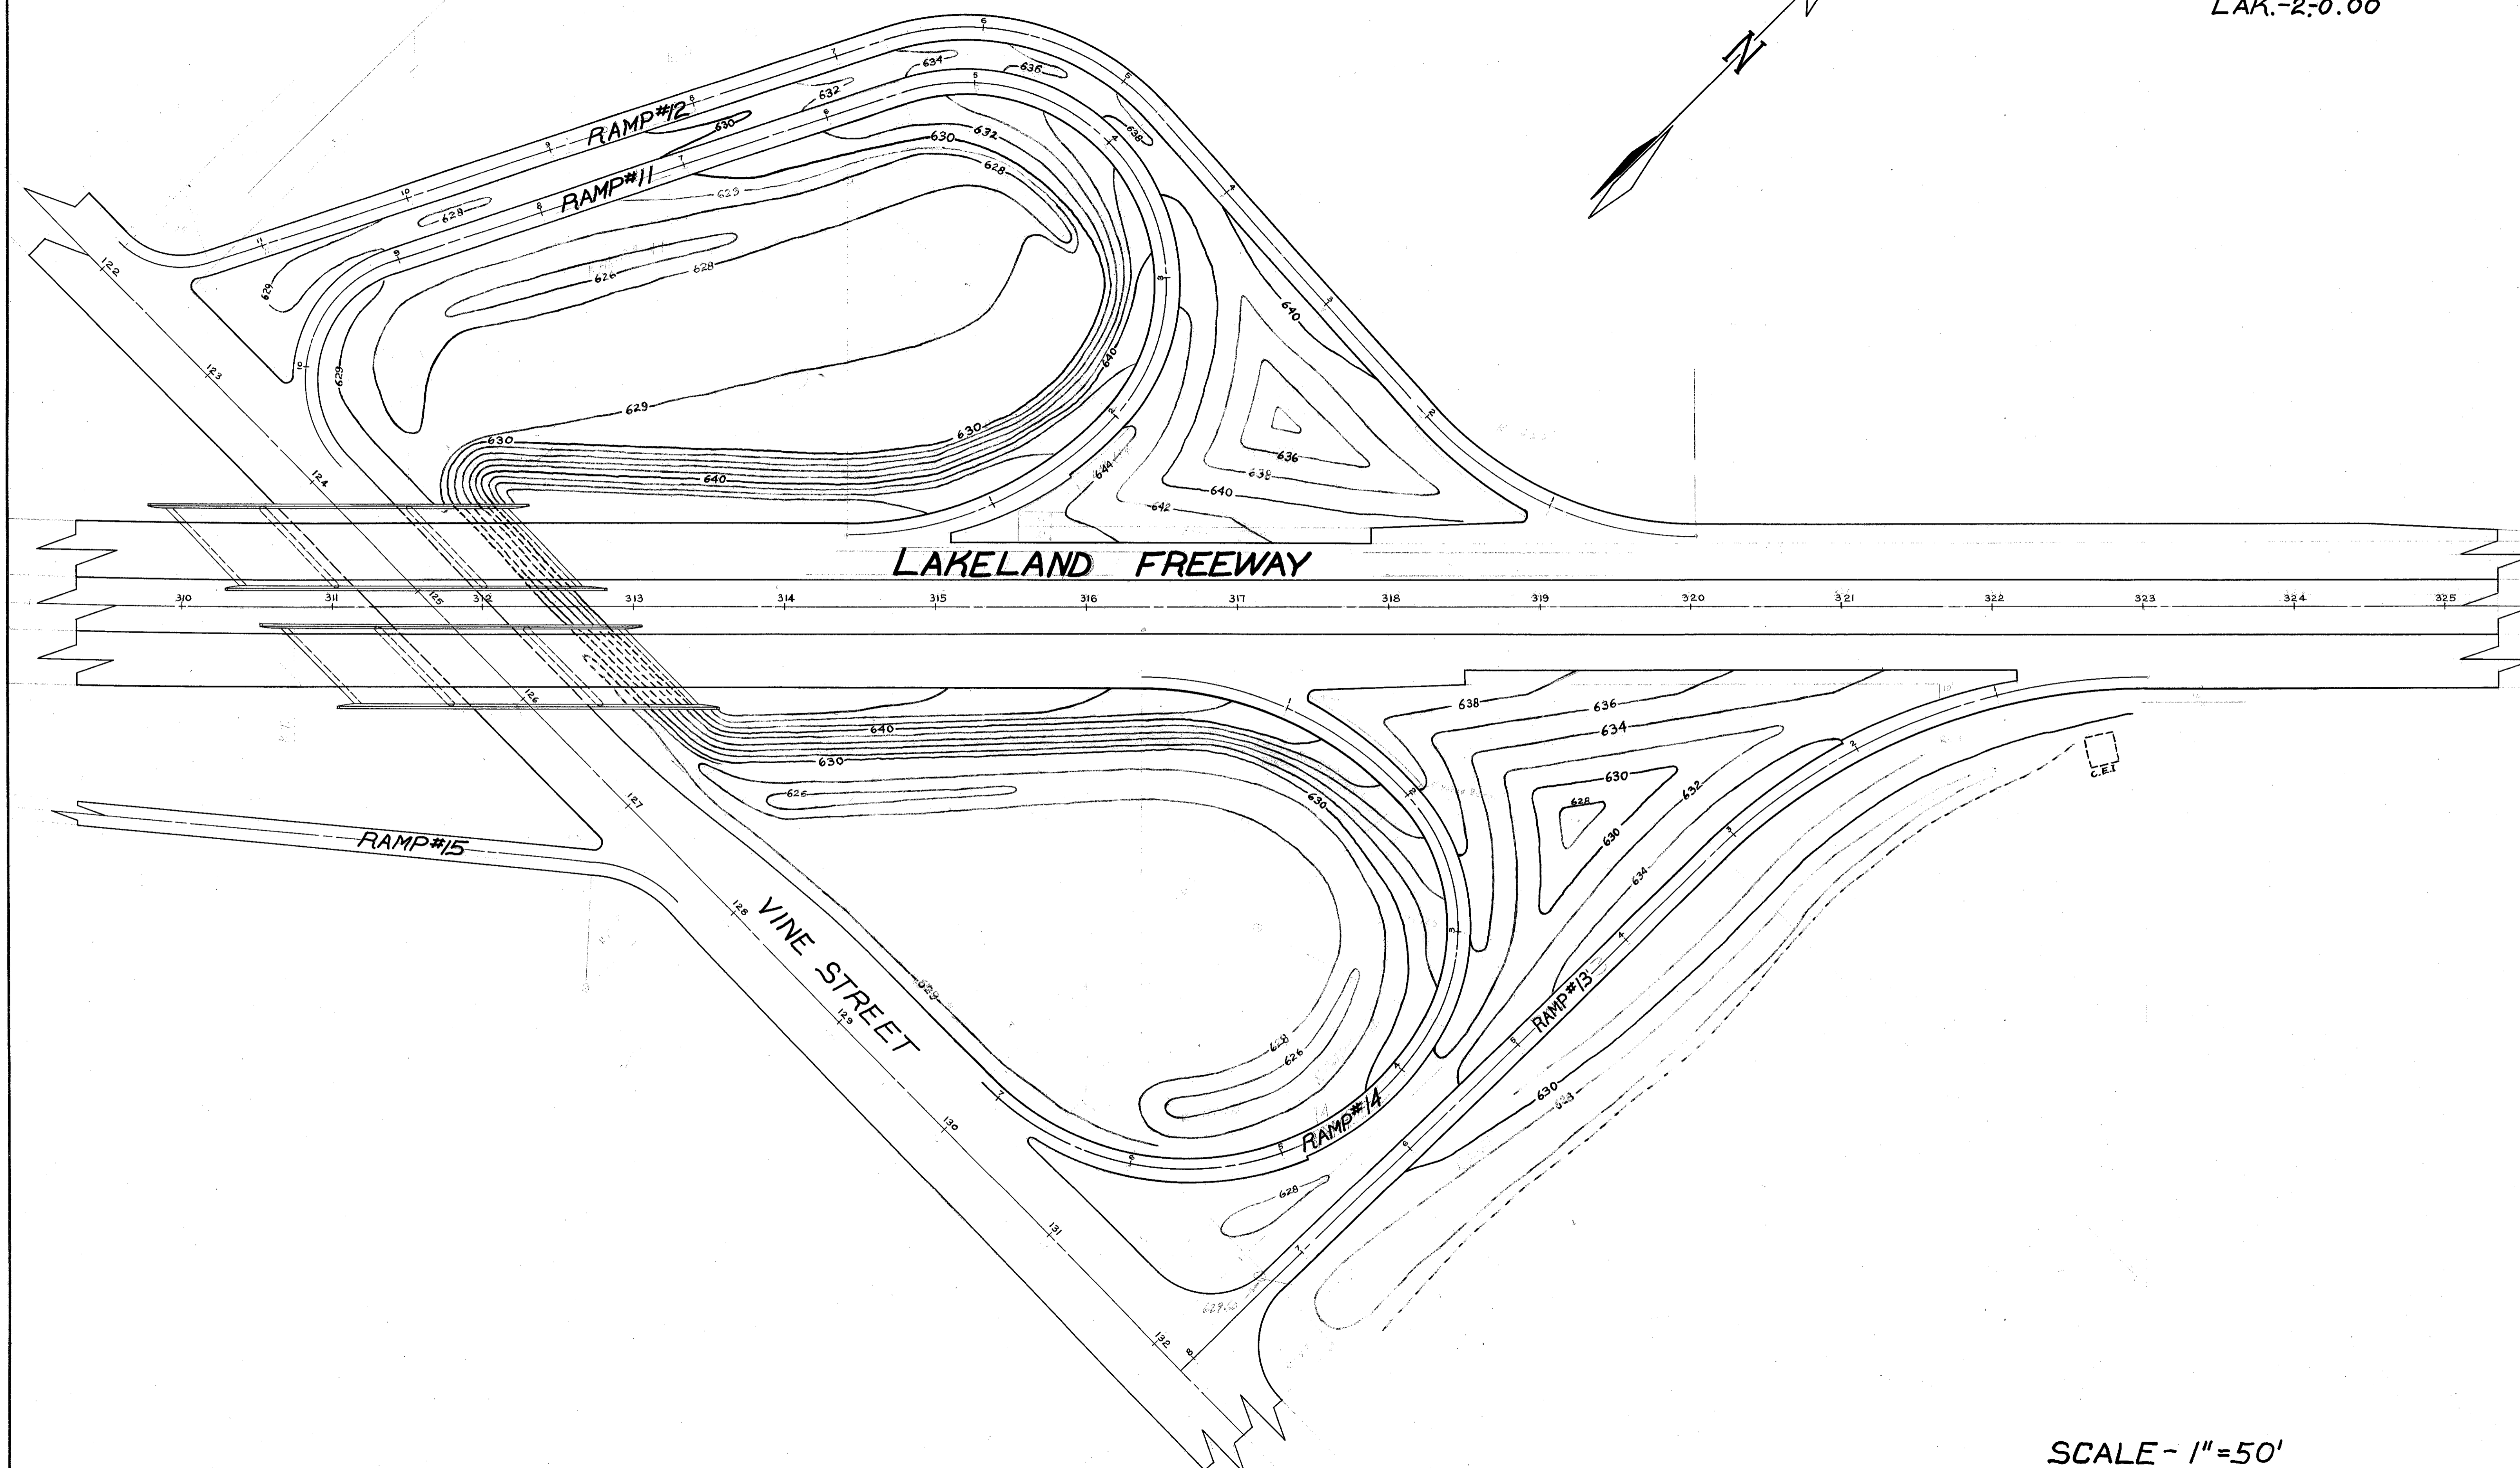


FED. RD. DIVISION	STATE	PROJECT
2	OHIO	

293
394

LAKE COUNTY
LAK.-2-0.00

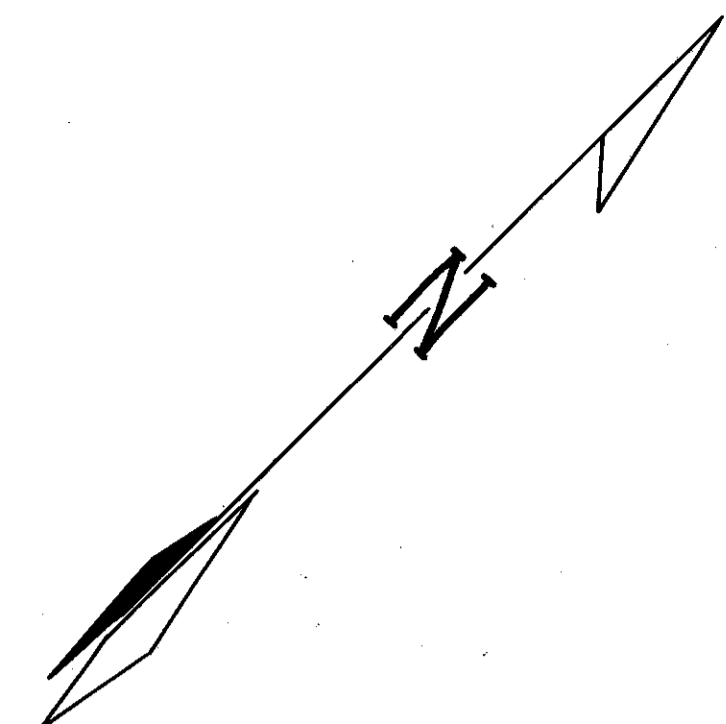

SCALE - 1"=50'

GRADING PLAN - VINE STREET INTERCHANGE - NORTH