
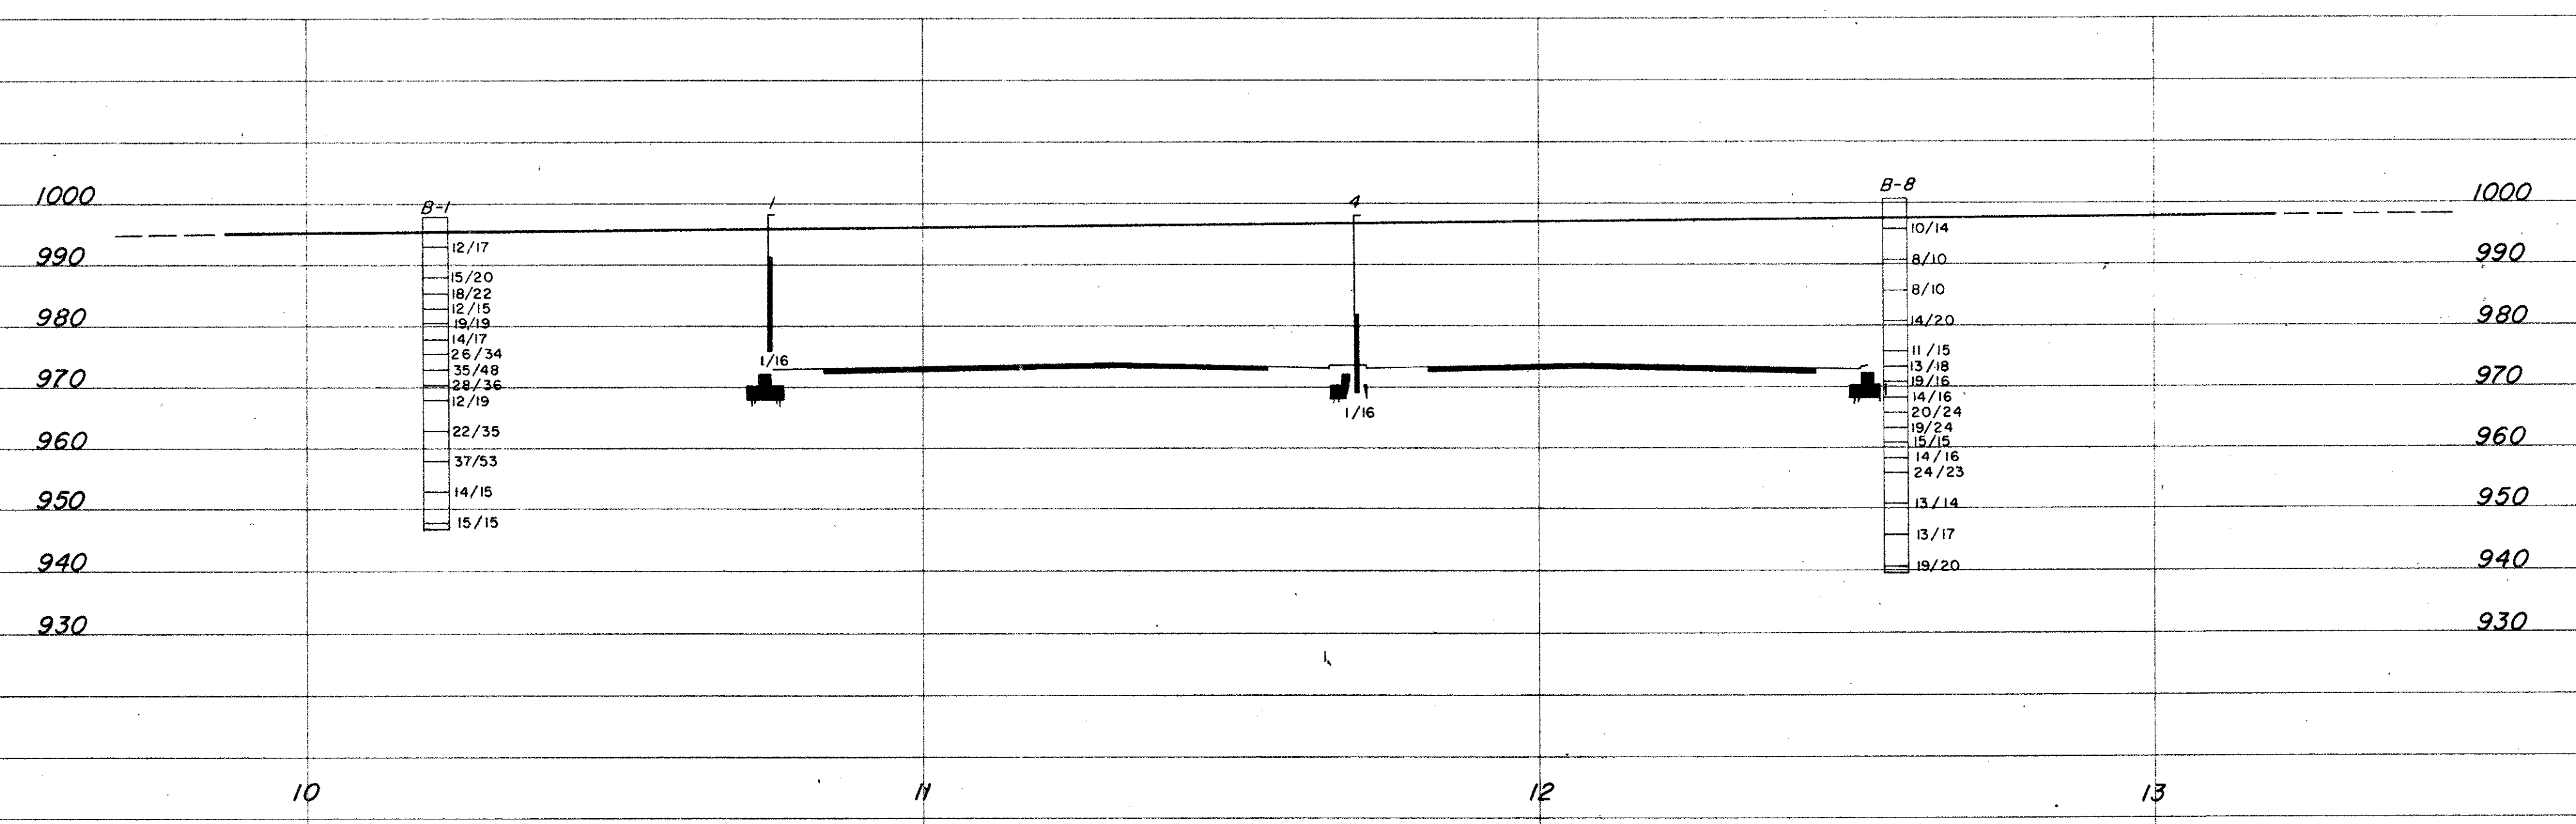


MICROFILMED
OCT 5 1979
REPRODUCTION

CUY - 480 - 22.16

21
27
2
4

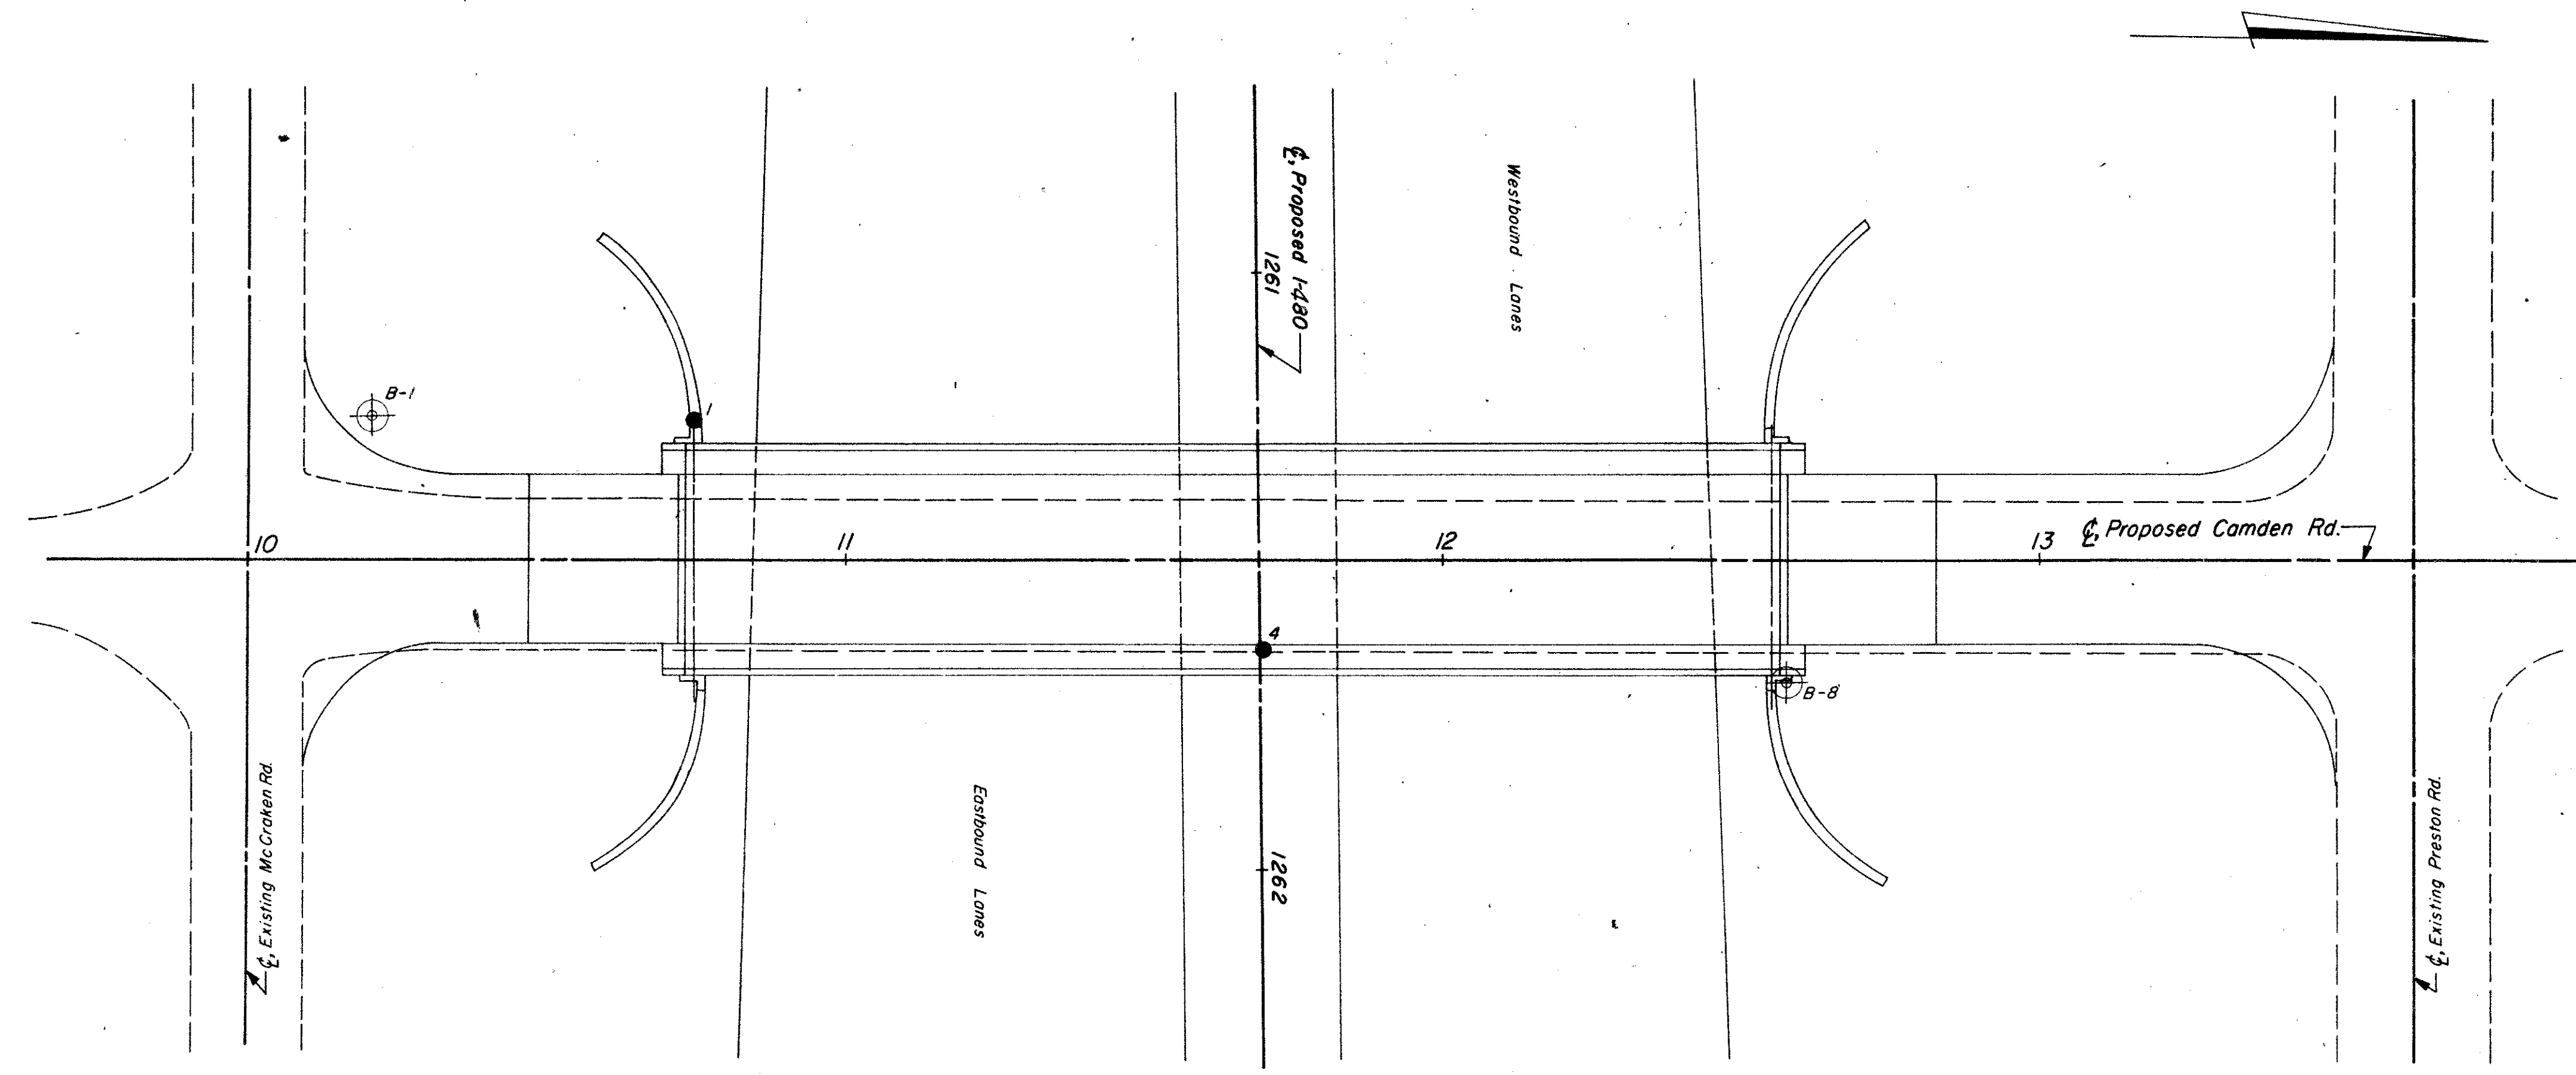

OHIO DEPARTMENT OF HIGHWAYS
TESTING LABORATORY
1620 WEST BROAD STREET, COLUMBUS 23, OHIO

STRUCTURE FOUNDATION INVESTIGATION
BRIDGE NO. CUY - 480 - 2345
UNDER CAMDEN ROAD
SEC. CUY - 480 - 22.16

PLAN AND PROFILE
DRAWN BY R.L.D. CHECKED BY L.N.L. REVIEWED BY R.D.R. DATE 11/24/65

SCALE: 1" = 20' NOV 3 1970