
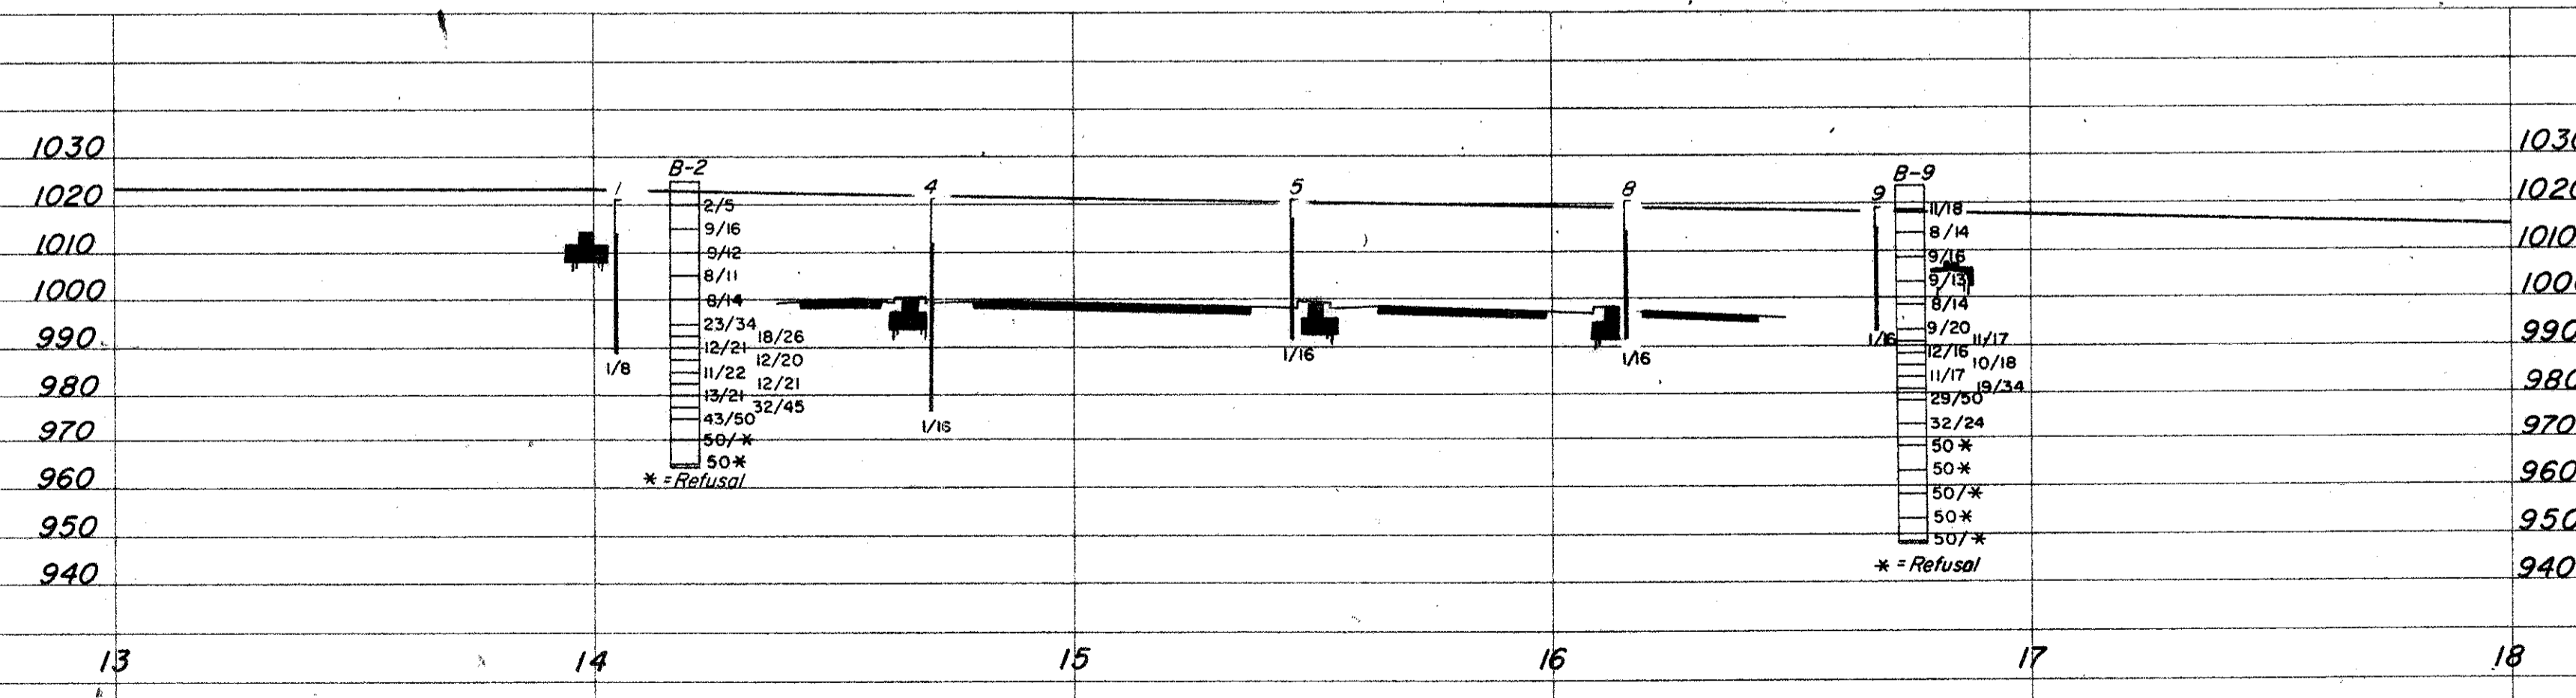


MICROFILM
 OCT 5 1978
 REPRODUCTION

CUY - 480 - 22.16

25
 27
 2
 4

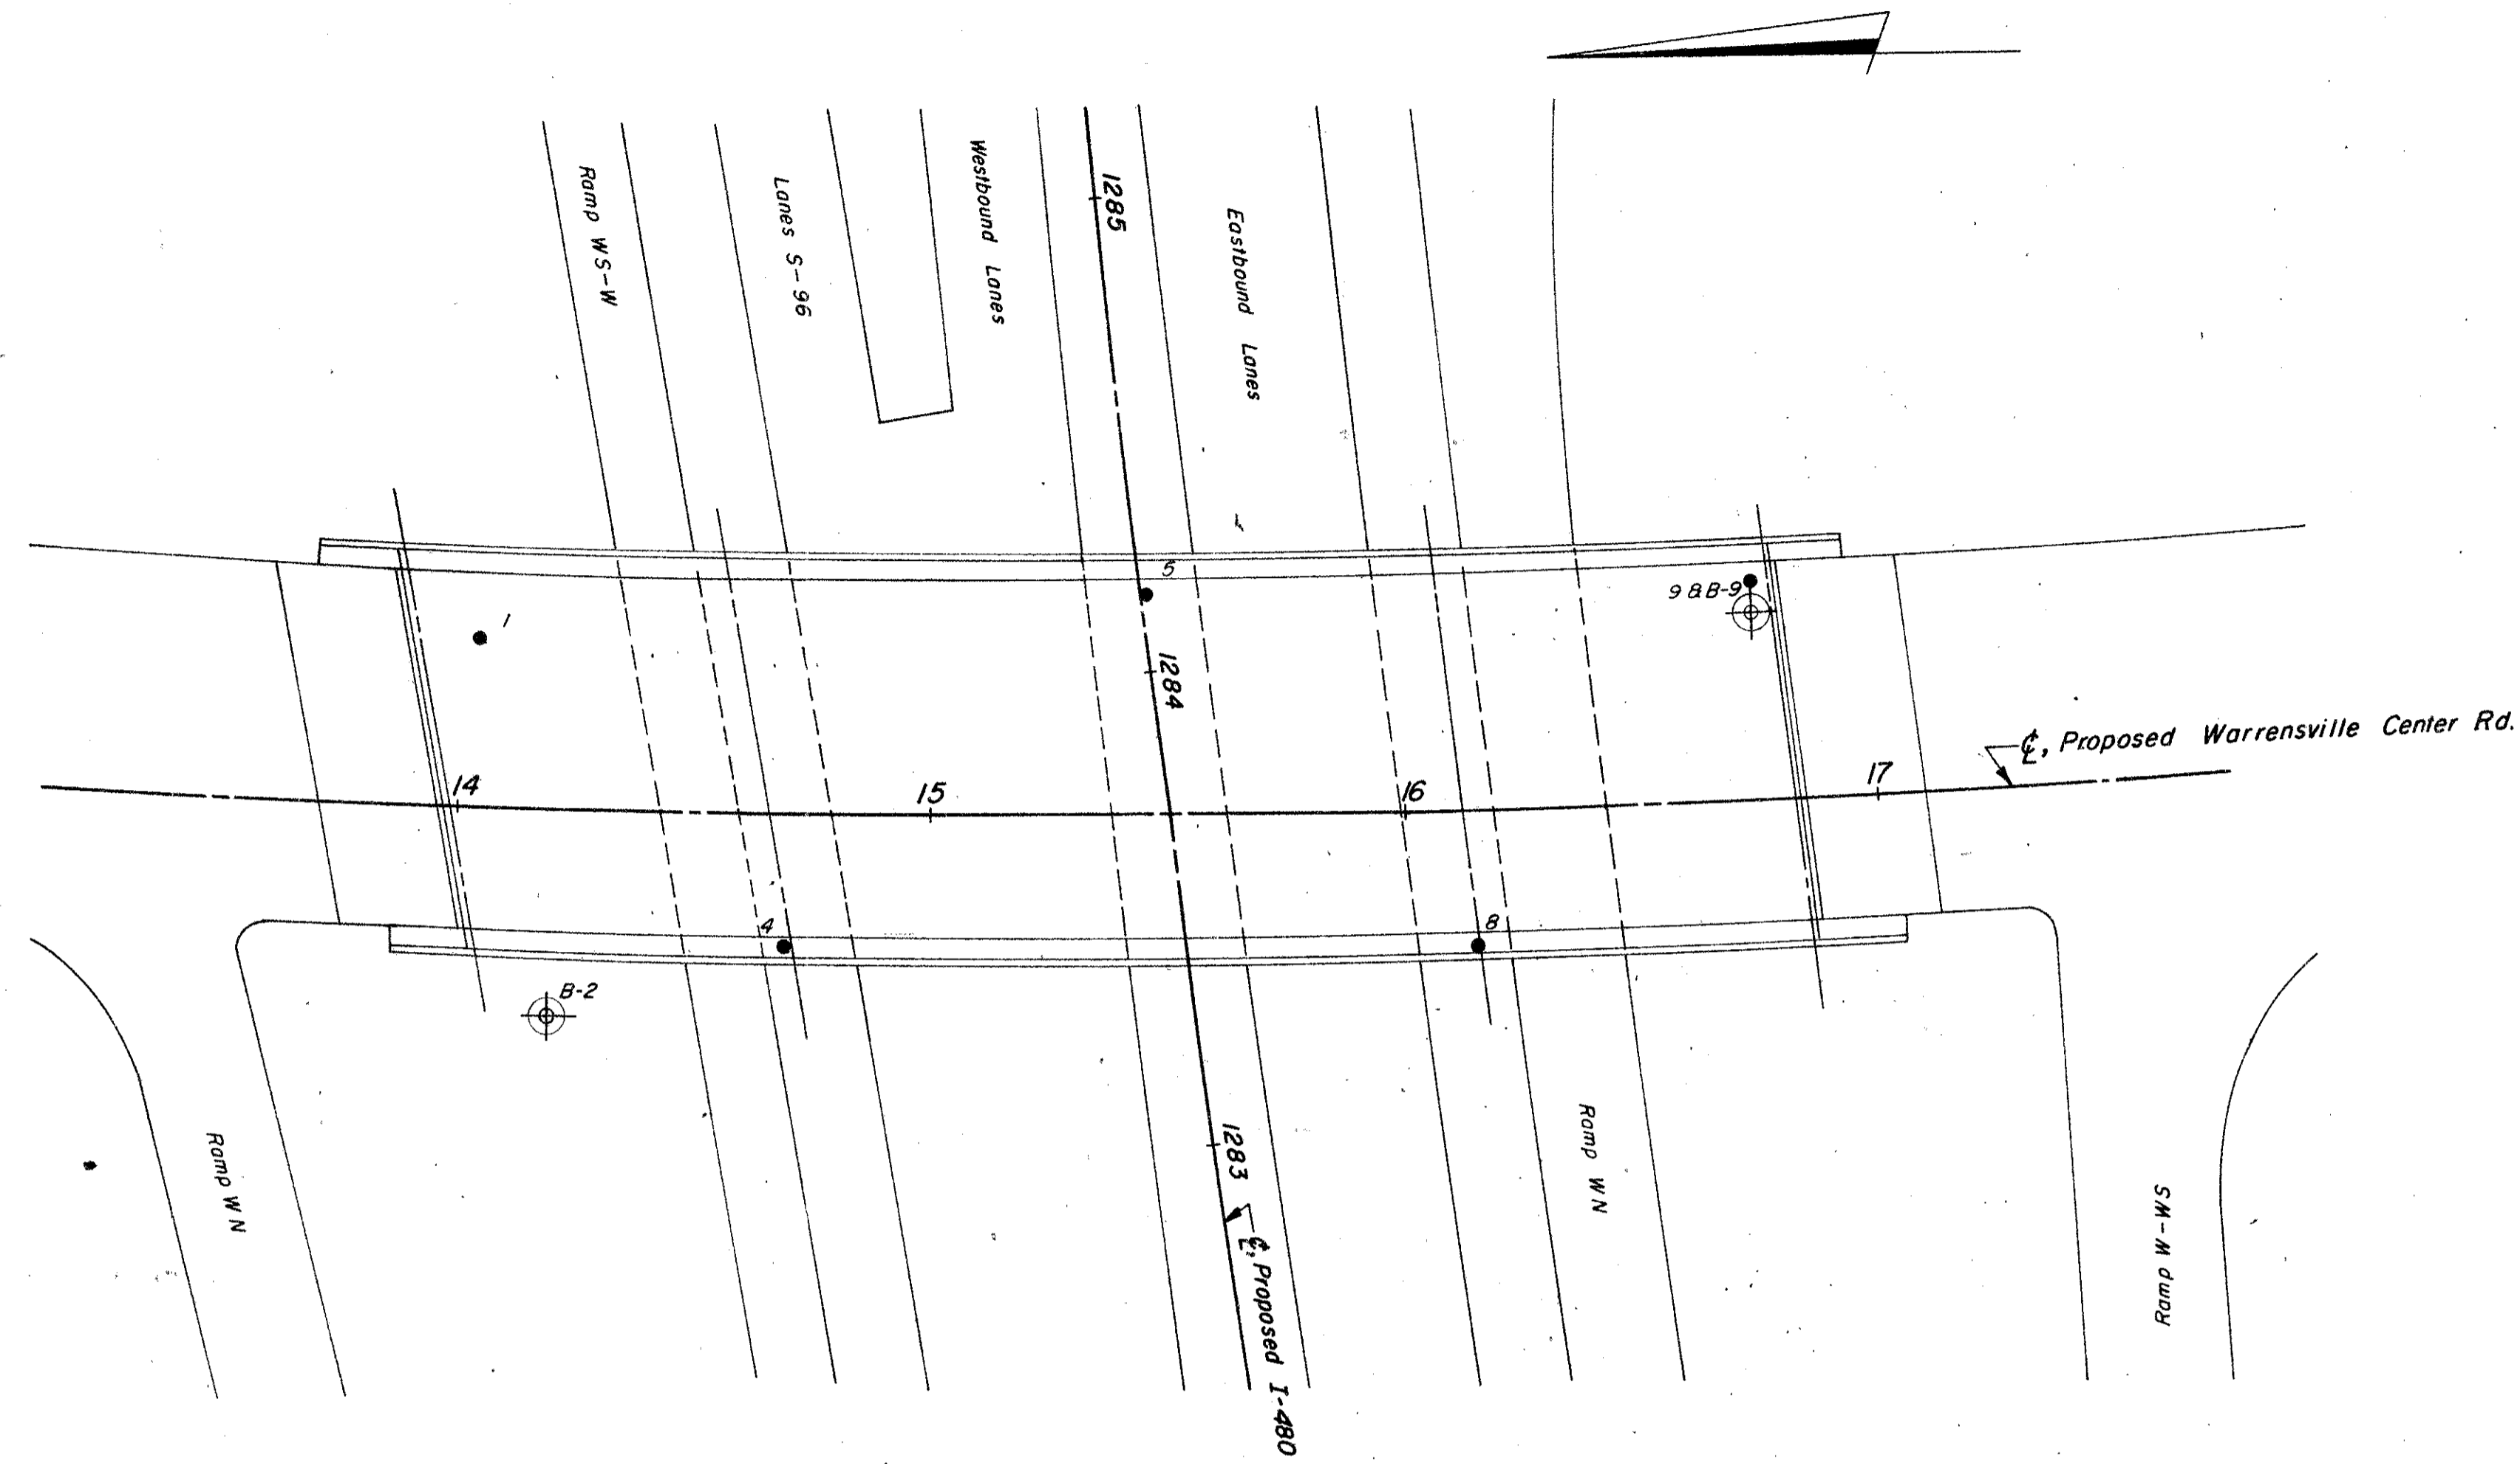

OHIO DEPARTMENT OF HIGHWAYS
 TESTING LABORATORY
 1620 WEST BROAD STREET, COLUMBUS 23, OHIO

STRUCTURE FOUNDATION INVESTIGATION
 BRIDGE NO. CUY - 480 - 2387
 UNDER WARRENSVILLE CENTER RD.
 SEC. CUY - 480 - 22.16

PLAN AND PROFILE
 DRAWN BY R.L.D. CHECKED BY R.H.P. REVIEWED BY R.D.R. DATE 11/24/65

SCALE: 1" = 30'
 NOV 3 1970