


**STEEL FRAMING PLAN**

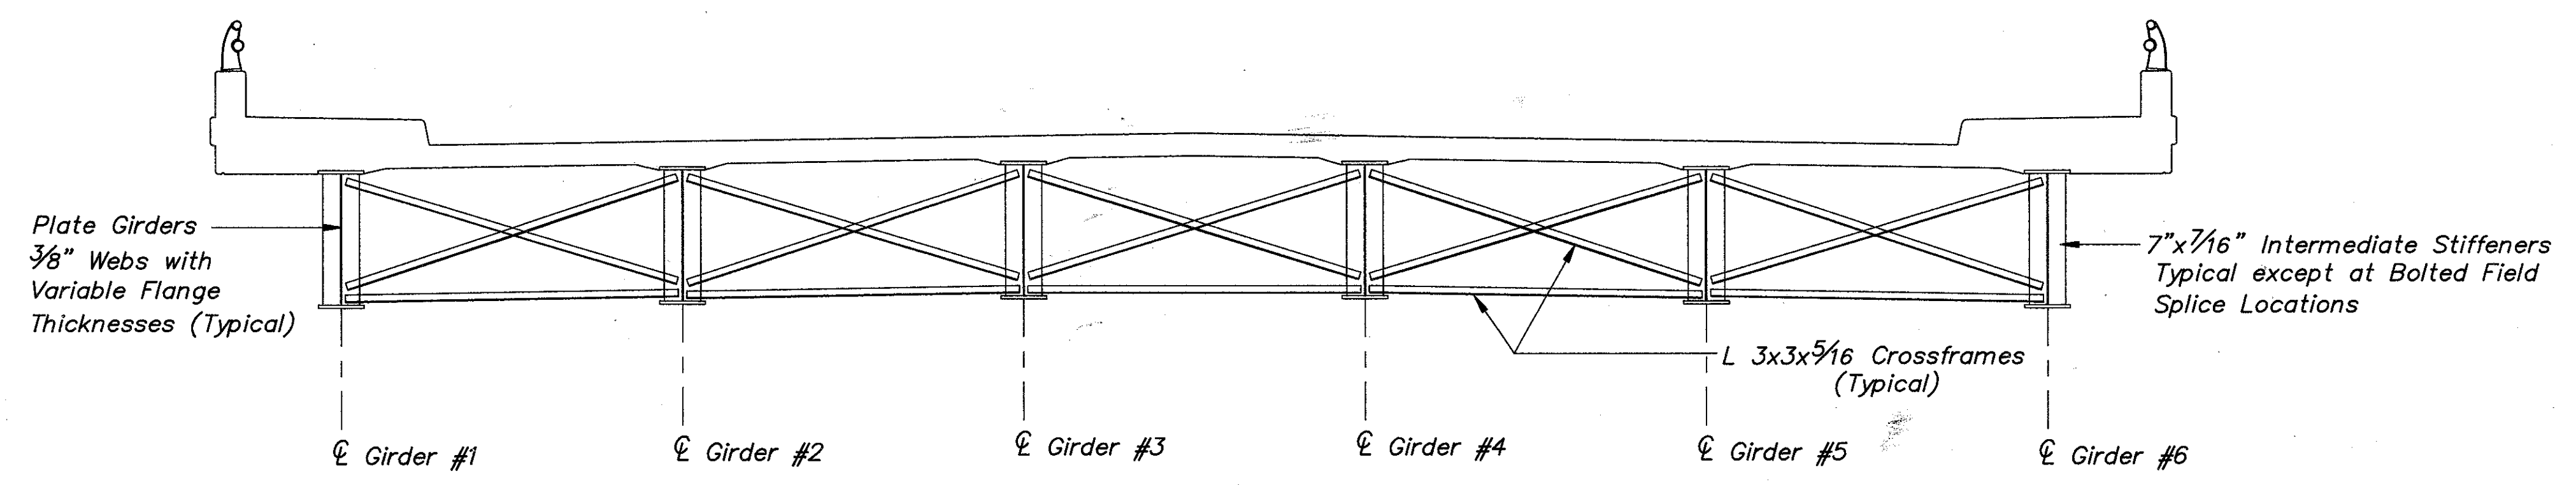

**TYPICAL SECTION  
(LOOKING NORTH)**

**STRUCTURAL STEEL DATA  
MAIN MEMBERS**

Girders:  
 Web Depth = 52"  
 Flange Width = 18"  
 Stiffener Plate Width = 7"  
 Crossframe Angles = L 3x3x5/16

		21 / 21				
<b>MAINTENANCE PAINTING OF EXISTING STRUCTURES LAK-615-0402 LAKE COUNTY</b>						
DESIGNED	DRAWN	TRACED	CHECKED	REVIEWED	DATE	REVISED
JPR	R.L.B.	R.L.B.	RJC	JEA	9-22-88	

113 + 03 602  
 LAKE-0402  
 8 5 12