
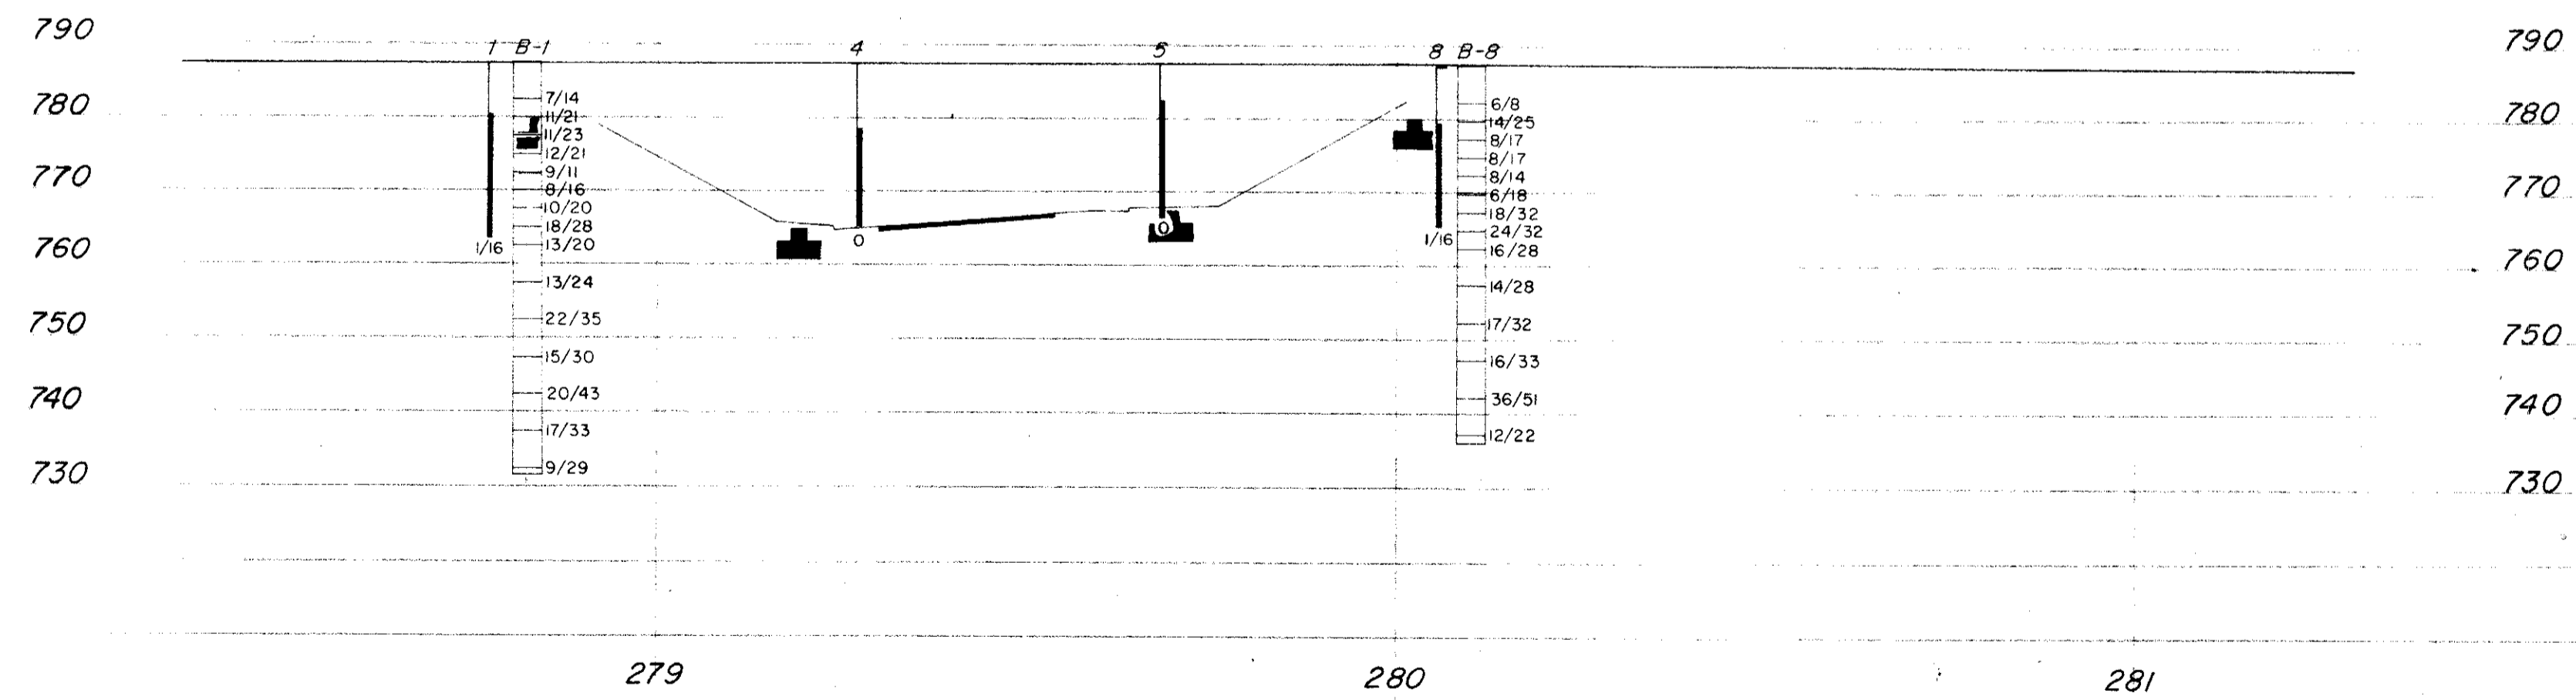


W.C. ...
AUG 1966

CUY-480/17-8.00/7.59

26
27
2
3

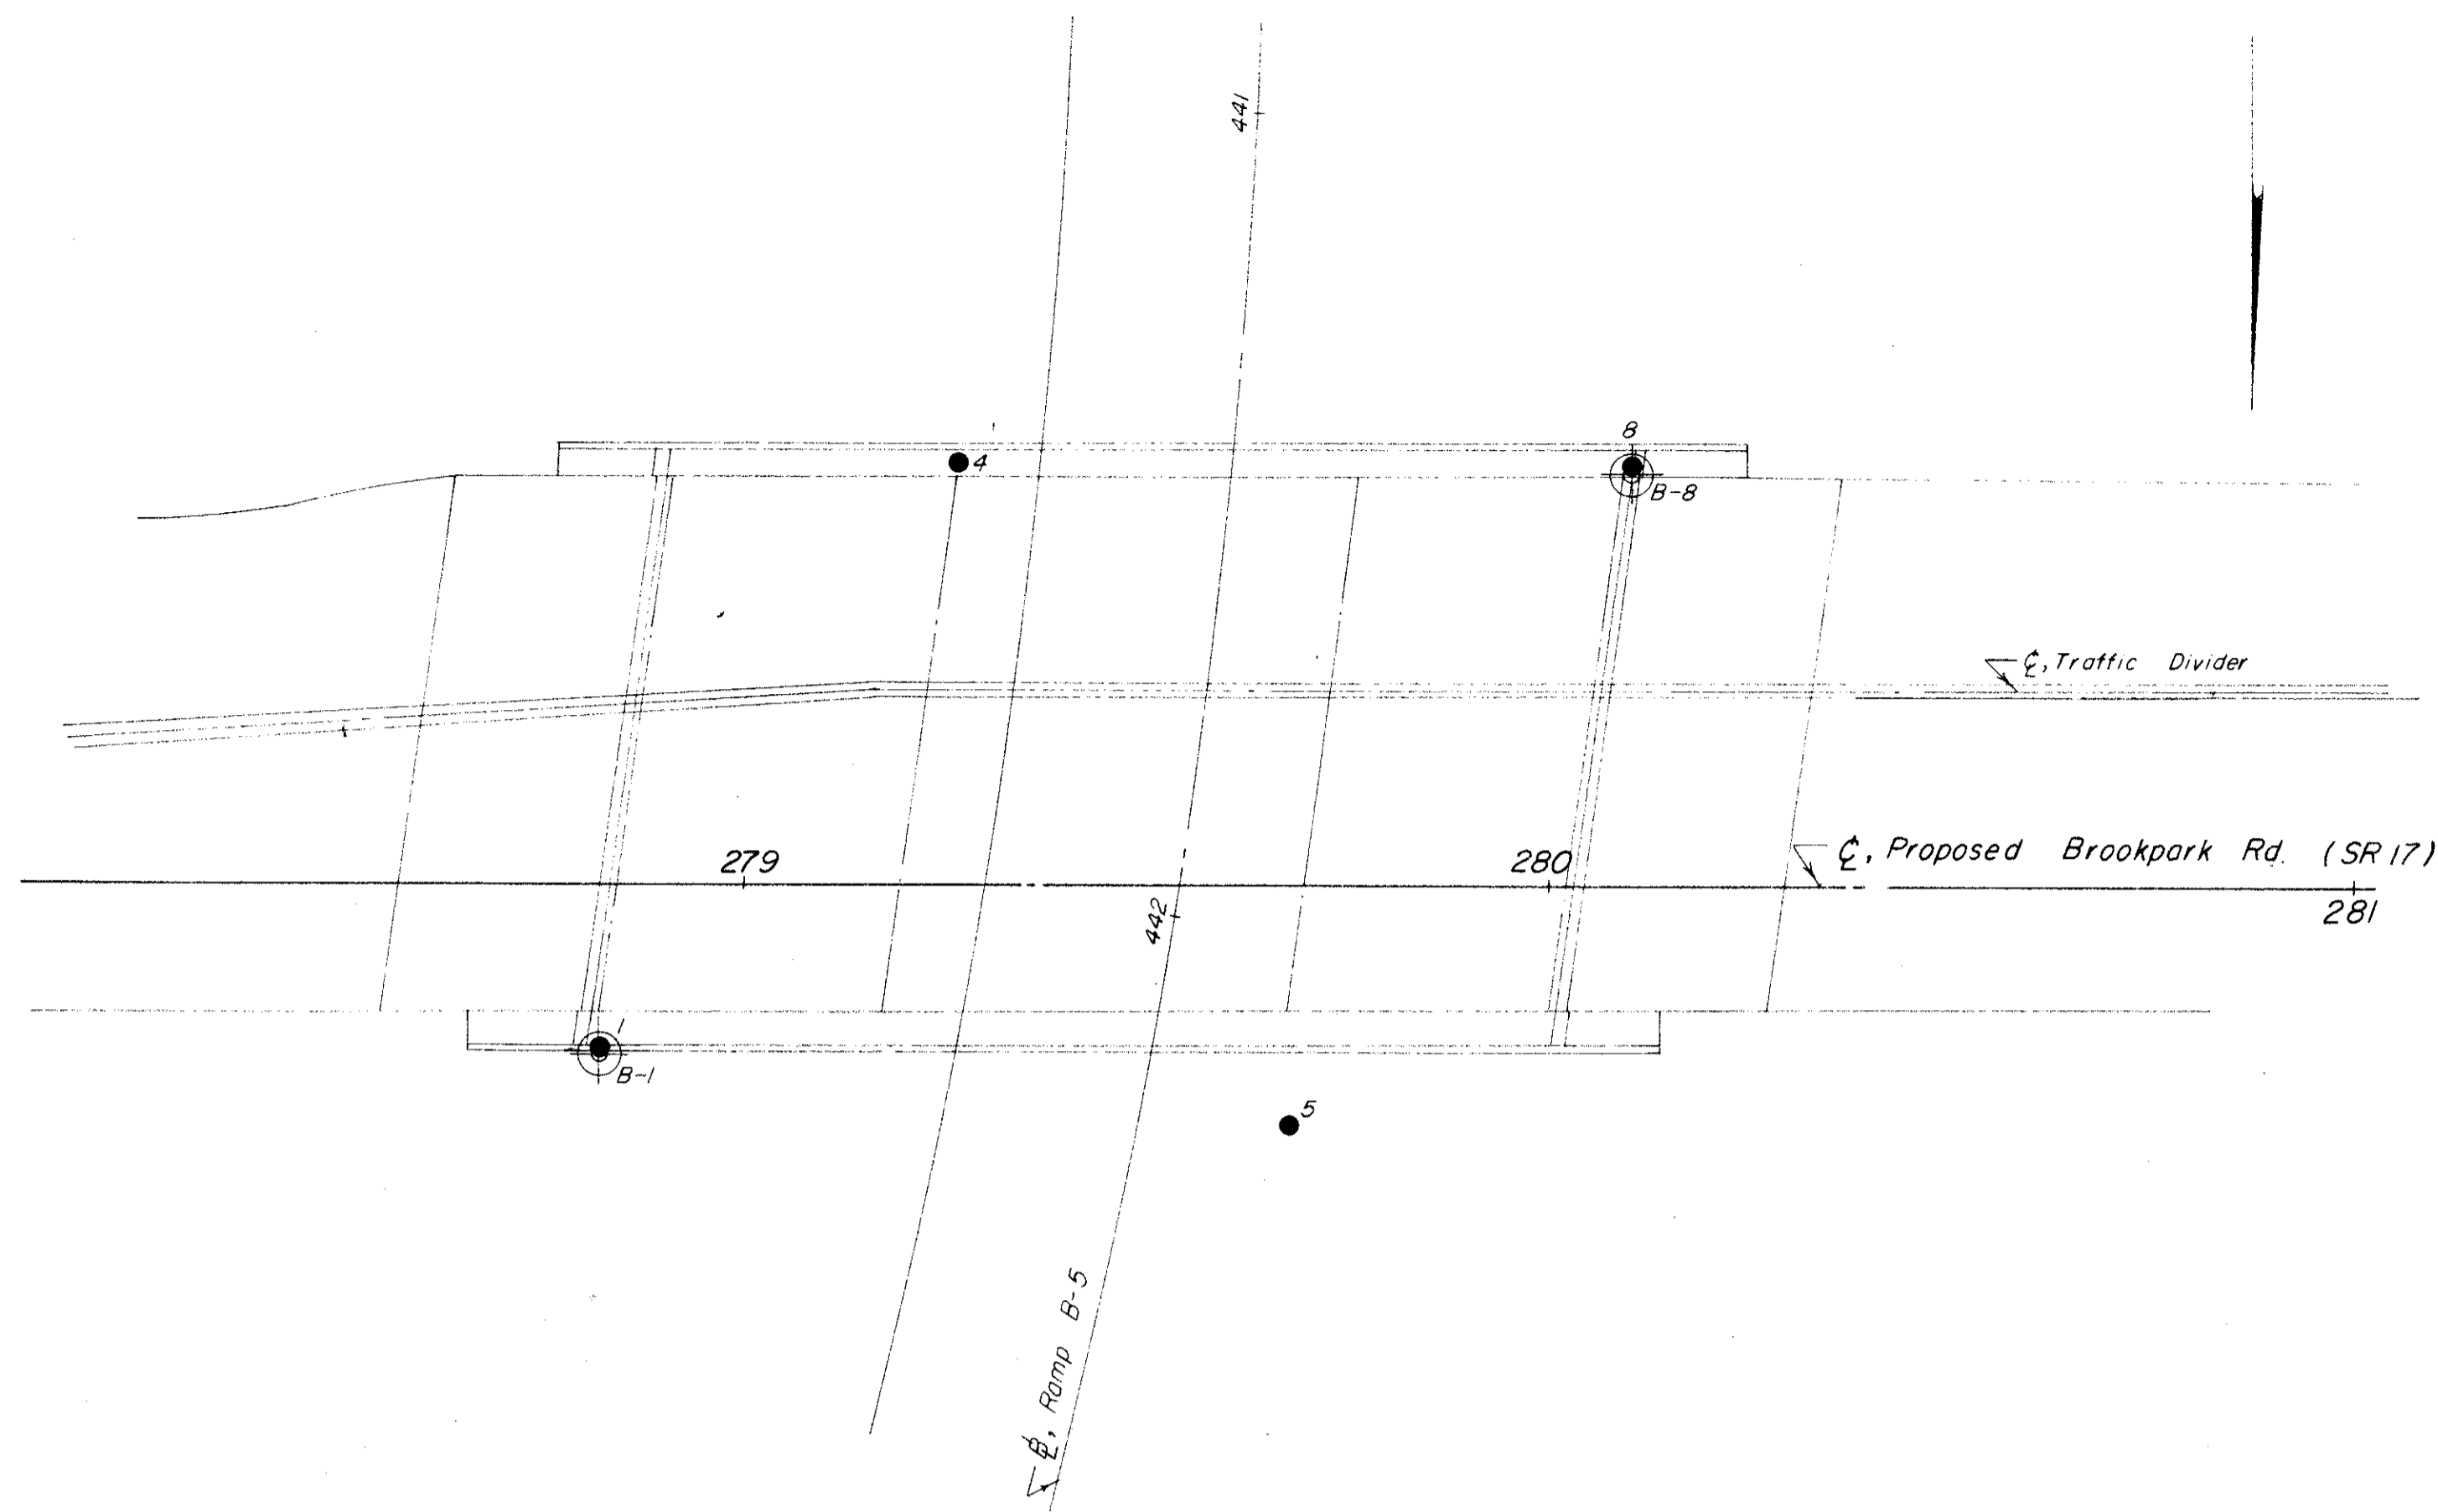

SCALE: 1" = 20'

OHIO DEPARTMENT OF HIGHWAYS TESTING LABORATORY 1620 WEST BROAD STREET, COLUMBUS 23, OHIO			
STRUCTURE FOUNDATION INVESTIGATION			
BRIDGE NO.	CUY-1R 80-		
BROOKPARK RD. (SR 17) OVER RAMP B-5			
SEC.	CUY-1R 80-7.09		
PLAN AND PROFILE			
DRAWN BY	CHECKED BY	REVIEWED BY	DATE
R.L.F.	L.N.L.	R.D.R.	3/16/66