


TYPICAL SECTIONS

FED. RD. DIVISION	STATE	PROJECT
2	OHIO	

8
384


LAKE COUNTY
LAK-2-14.22

TYPE T-71

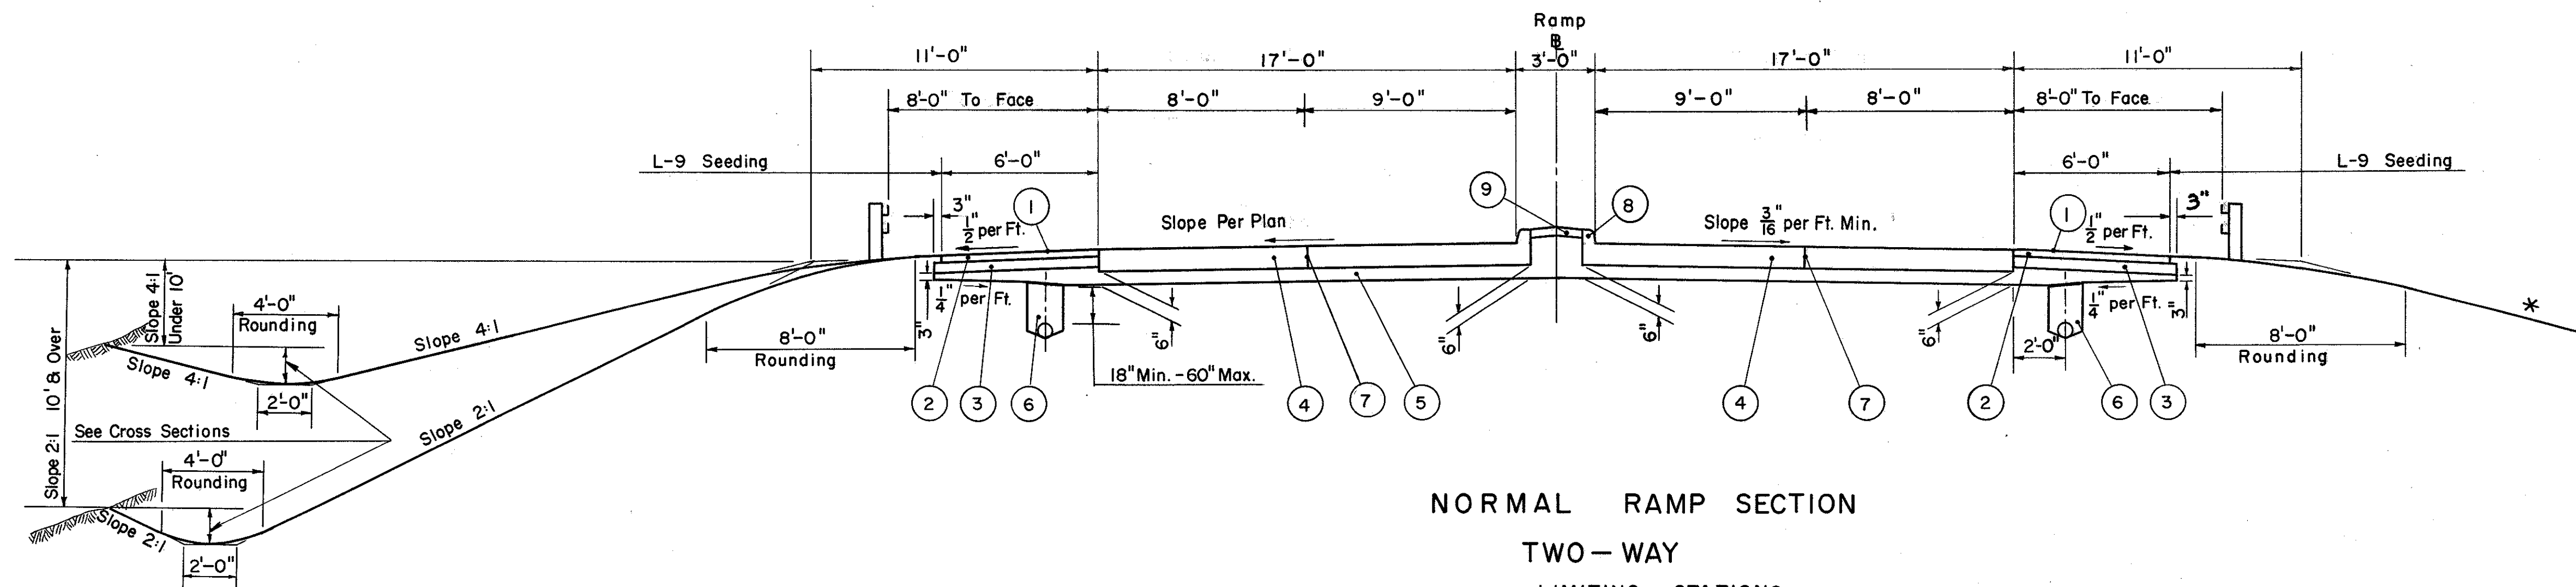

NORMAL RAMP SECTION
TWO-WAY
LIMITING STATIONS
RAMP D-D STA. 10+75.00 TO STA. 12+50.00

* As shown on Cross Sections and/or Grading Plan.

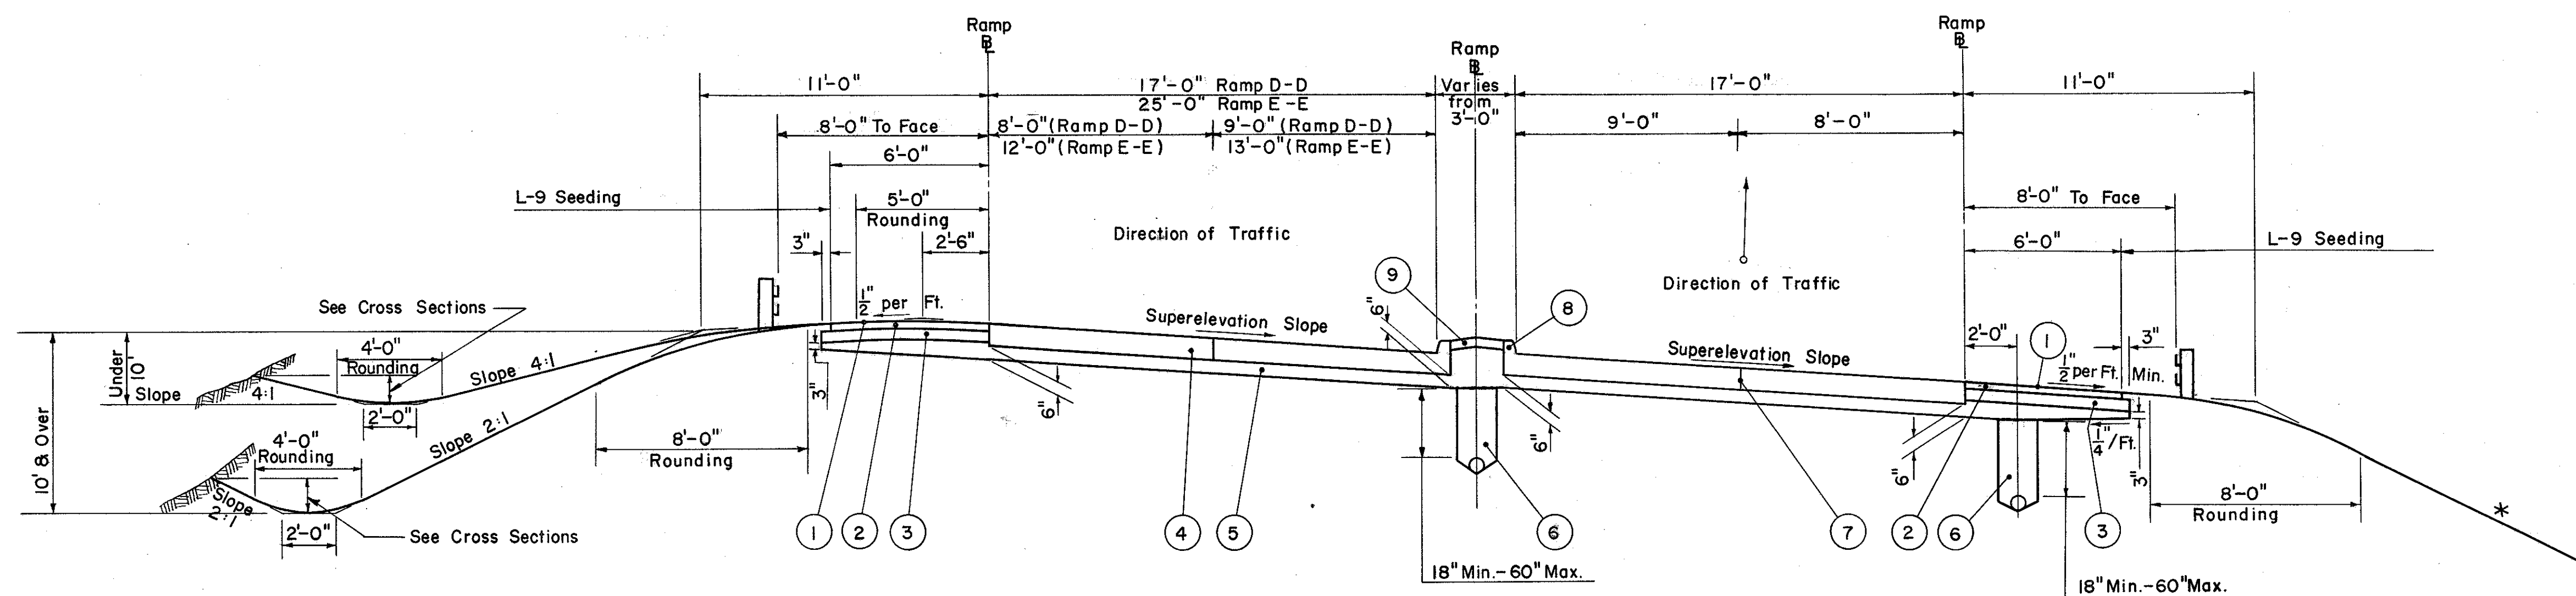

SUPERELEVATED RAMP SECTION
TWO-WAY
LIMITING STATIONS
RAMP D-D STA. 14+26.01 TO STA. 15+45.74
RAMP E-E STA. 13+91.59 TO STA. 15+11.80

LEGEND

- ① T-31 Bituminous Surface Treatment
- ② B-21 3" Waterproofed Aggregate Base Course
- ③ I-18 Stabilized Crushed Aggregate Shoulders & Approaches, 5" Depth
- ④ T-71 9" Reinforced Portland Cement Concrete Pavement
- ⑤ I-22 Variable Depth Subbase, grading A or B as per plan. See Note on Sheet No 17.
- ⑥ I-1 6" Class I-3 Pipe
- ⑦ Standard Longitudinal Joint
- ⑧ I-12 Concrete Curb, Standard Type 2A
- ⑨ I-21 Concrete Median Pavement, Type I

Thickness shown is "designed" thickness as described in Sec. B-21.01.