

FOR DETAILS ON S.R. 2
SEE SHEETS NO. 32 & 33

LAKE COUNTY
LAK-2-14.22

PT. Sta. 687 + 88.20
Sta. 688 + 00

STATION	WIDTH OF SODDING FT.	LENGTH OF SODDING FT.	RAMP S.Y.	F-F
14+25	3.3	106	43	
15+25	4.0			
16+54	6.0	94	50	
17+50	3.6			
SUB-TOTAL 93				

FOR QUANTITIES SEE SHEET NO. 178

NOTE:
Sod Strips to be placed in accordance with Standard Drawing No. I-8 C.B. No. 4

FOR POWER ADJUSTMENTS SEE SHEET NO. 282


FOR RAMP AND SEWER PROFILES SEE SHEET NO. 176

FOR JOINT & SUPERELEVATION DETAILS SEE SHEETS NO. 213-215

FOR INTERCHANGE LIGHTING DETAILS SEE SHEETS NO. 271-273

NOTE:
Area between Ramp "E-E" & S.R.2 to be filled between normal slope lines & finish grading lines shown on grading plan using waste material from cut area (Sta. 731 ± - 769 ±)
See Cross-Sections & Sheet No. 218

FOR RICHMOND STREET LIGHTING SEE SHEET NO. 281

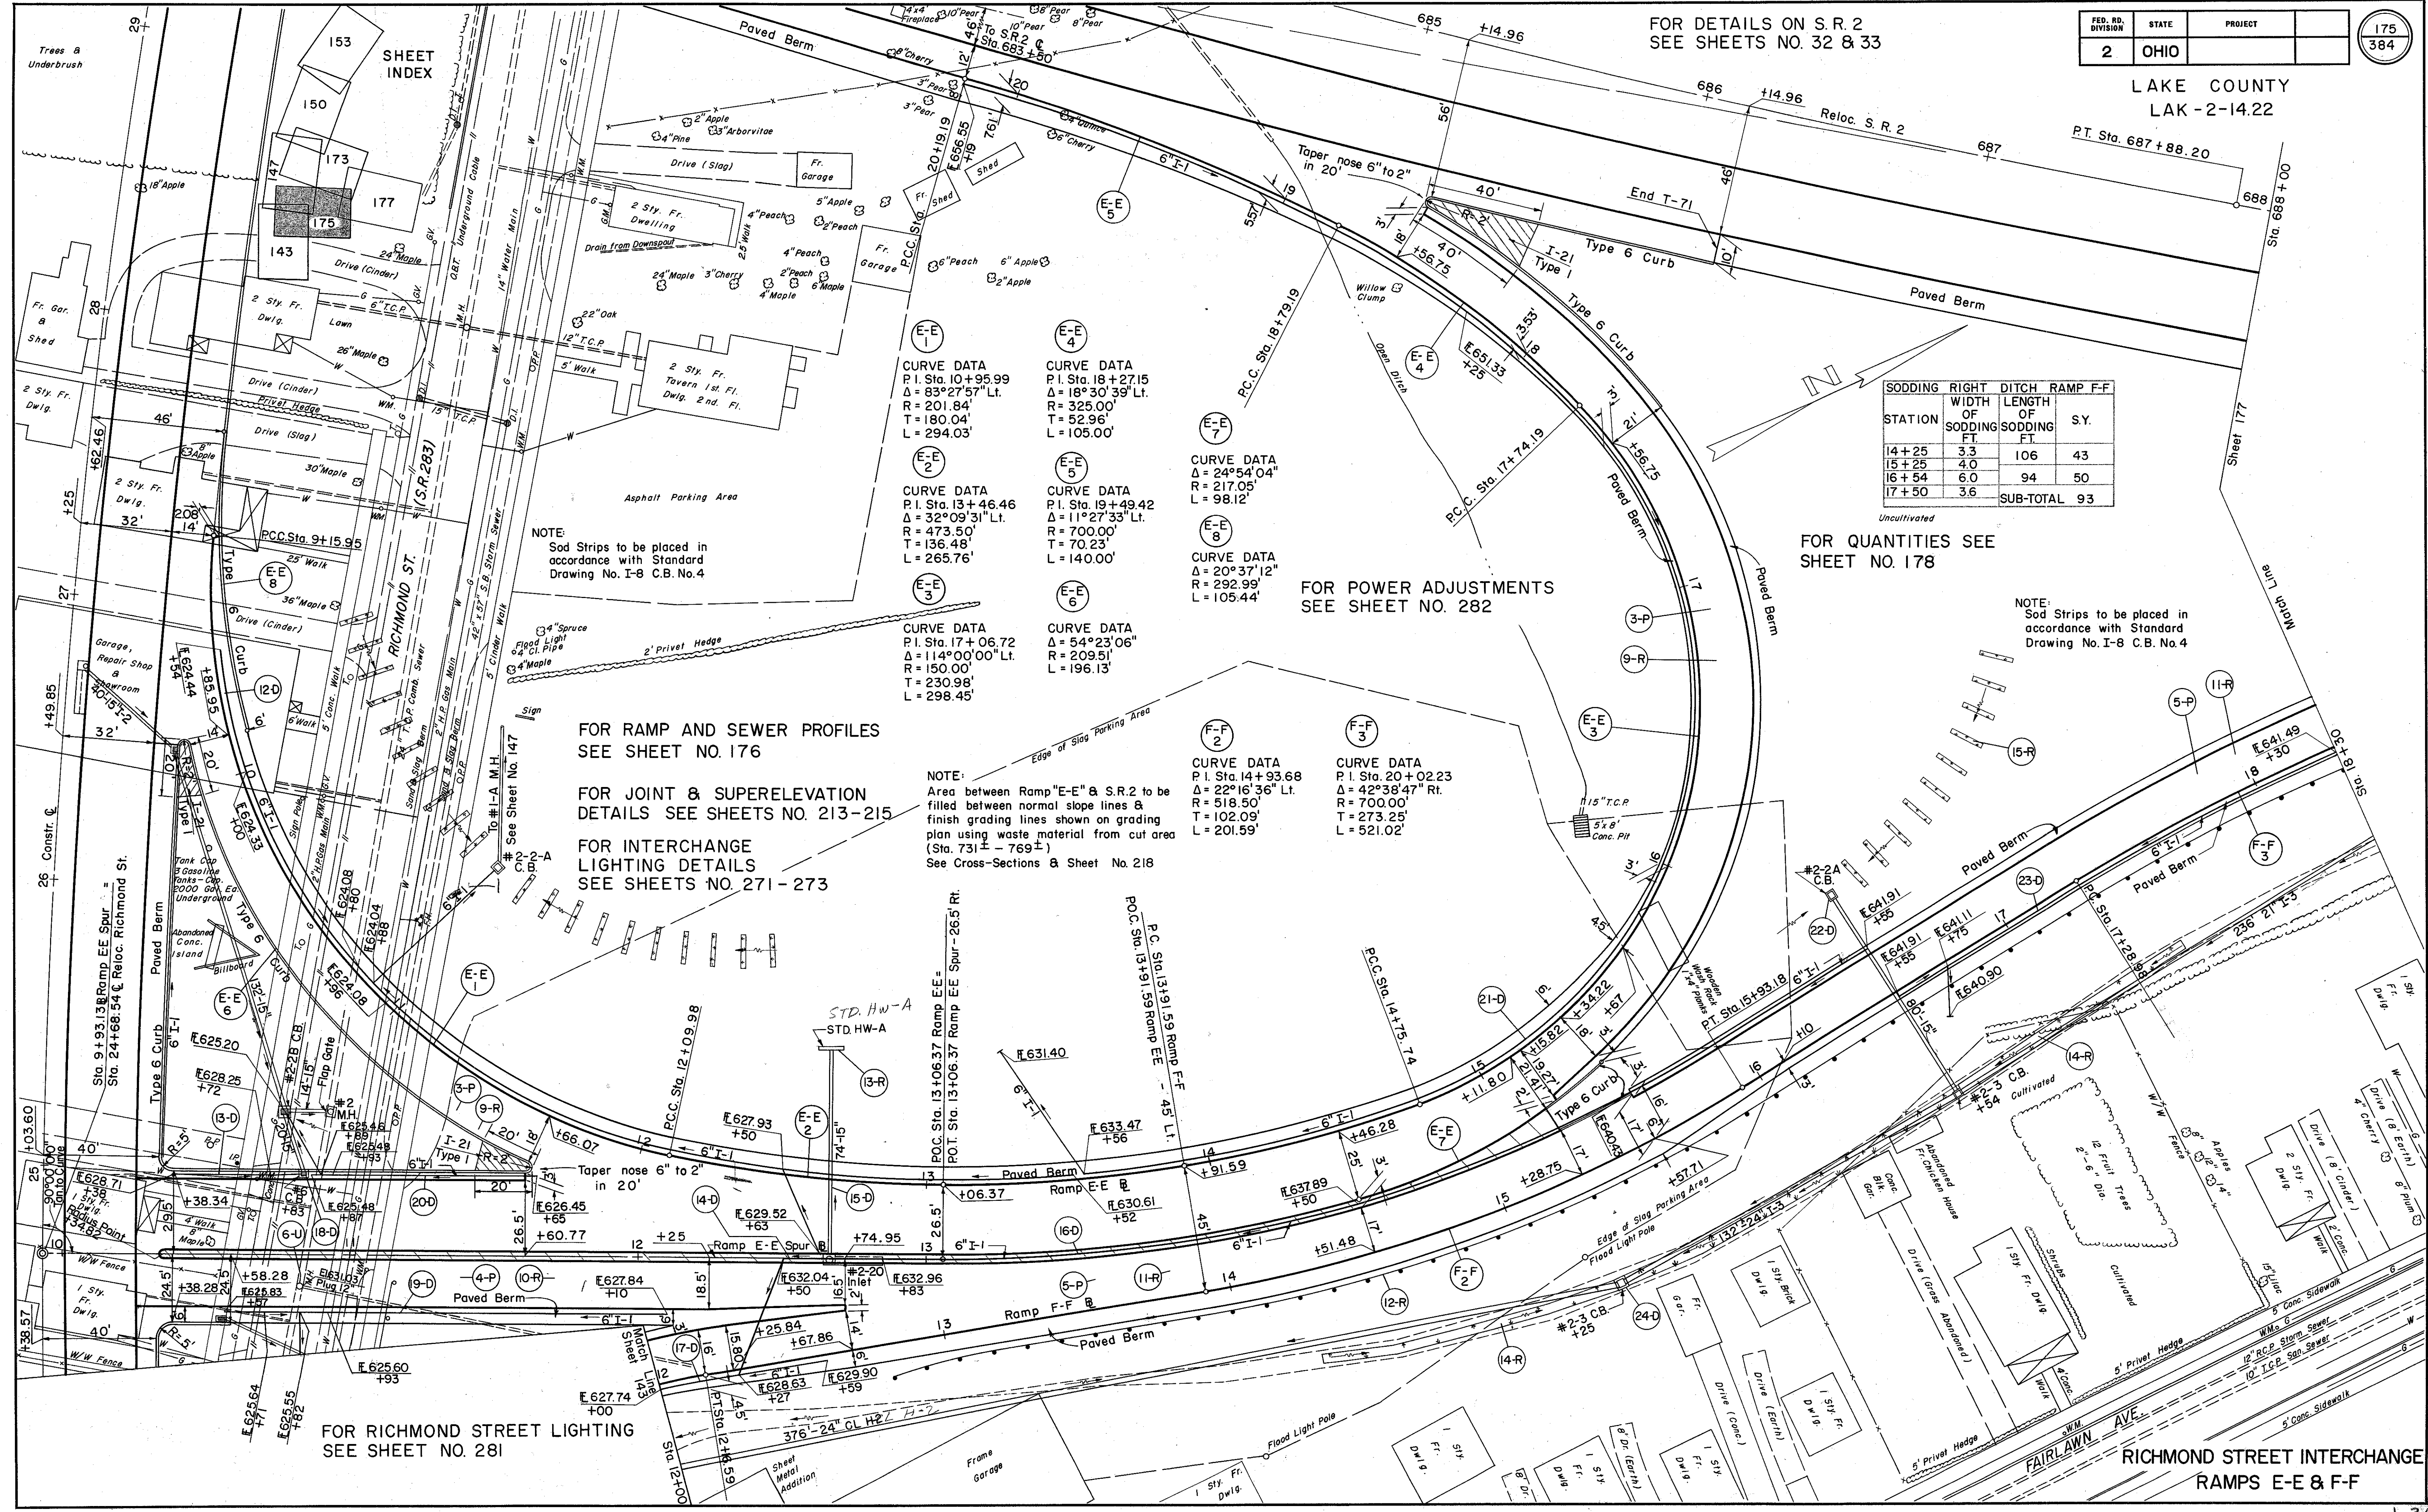

SHEET INDEX

153
150
173
177
175

143
175
177

143
175
177

