
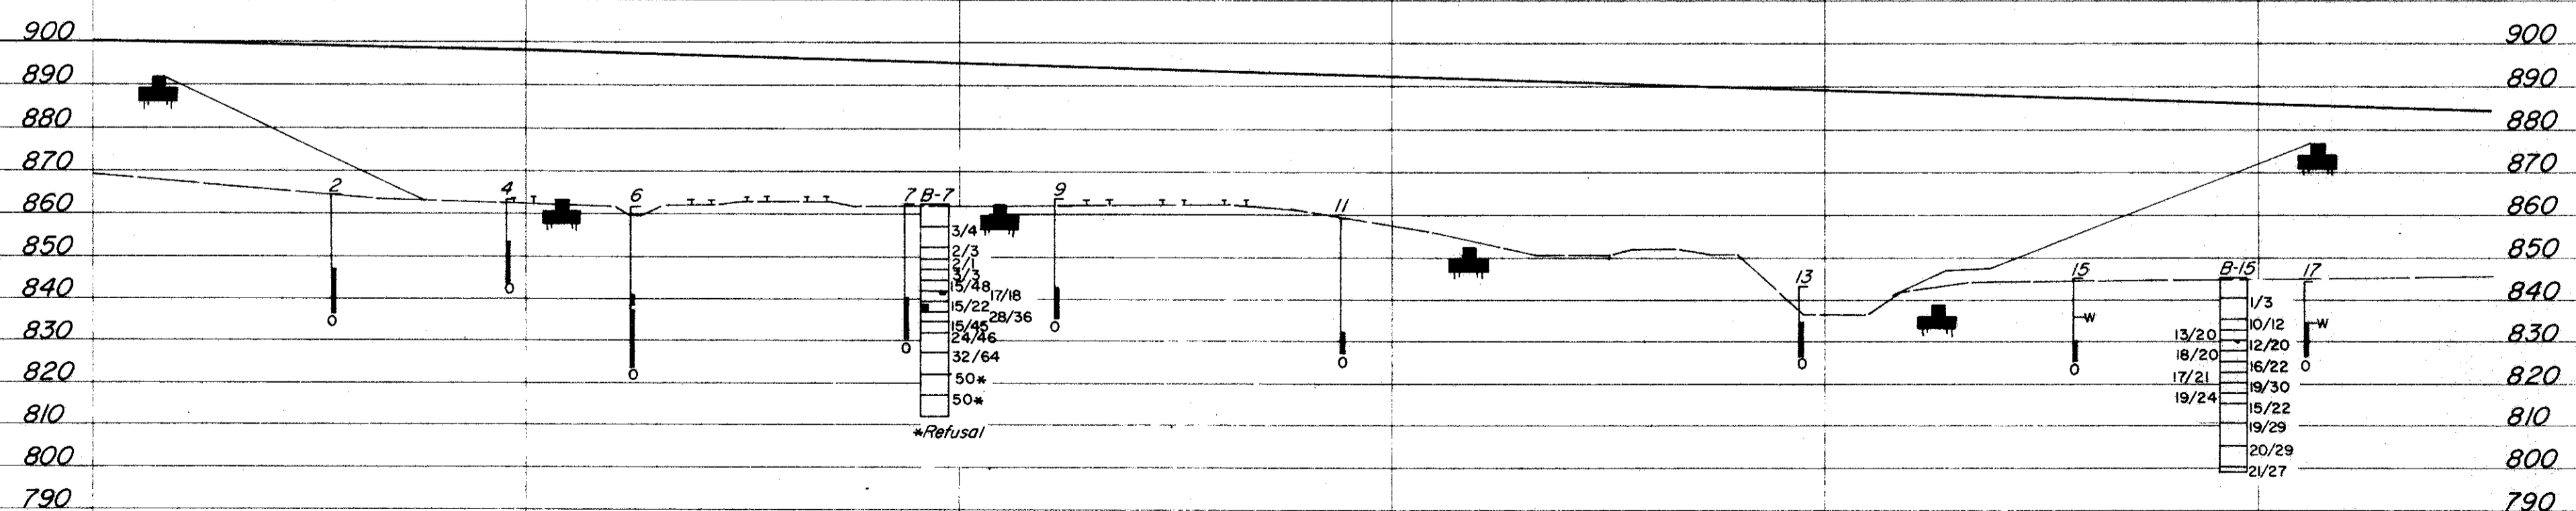


MICROFILMED
DEC 22 1982

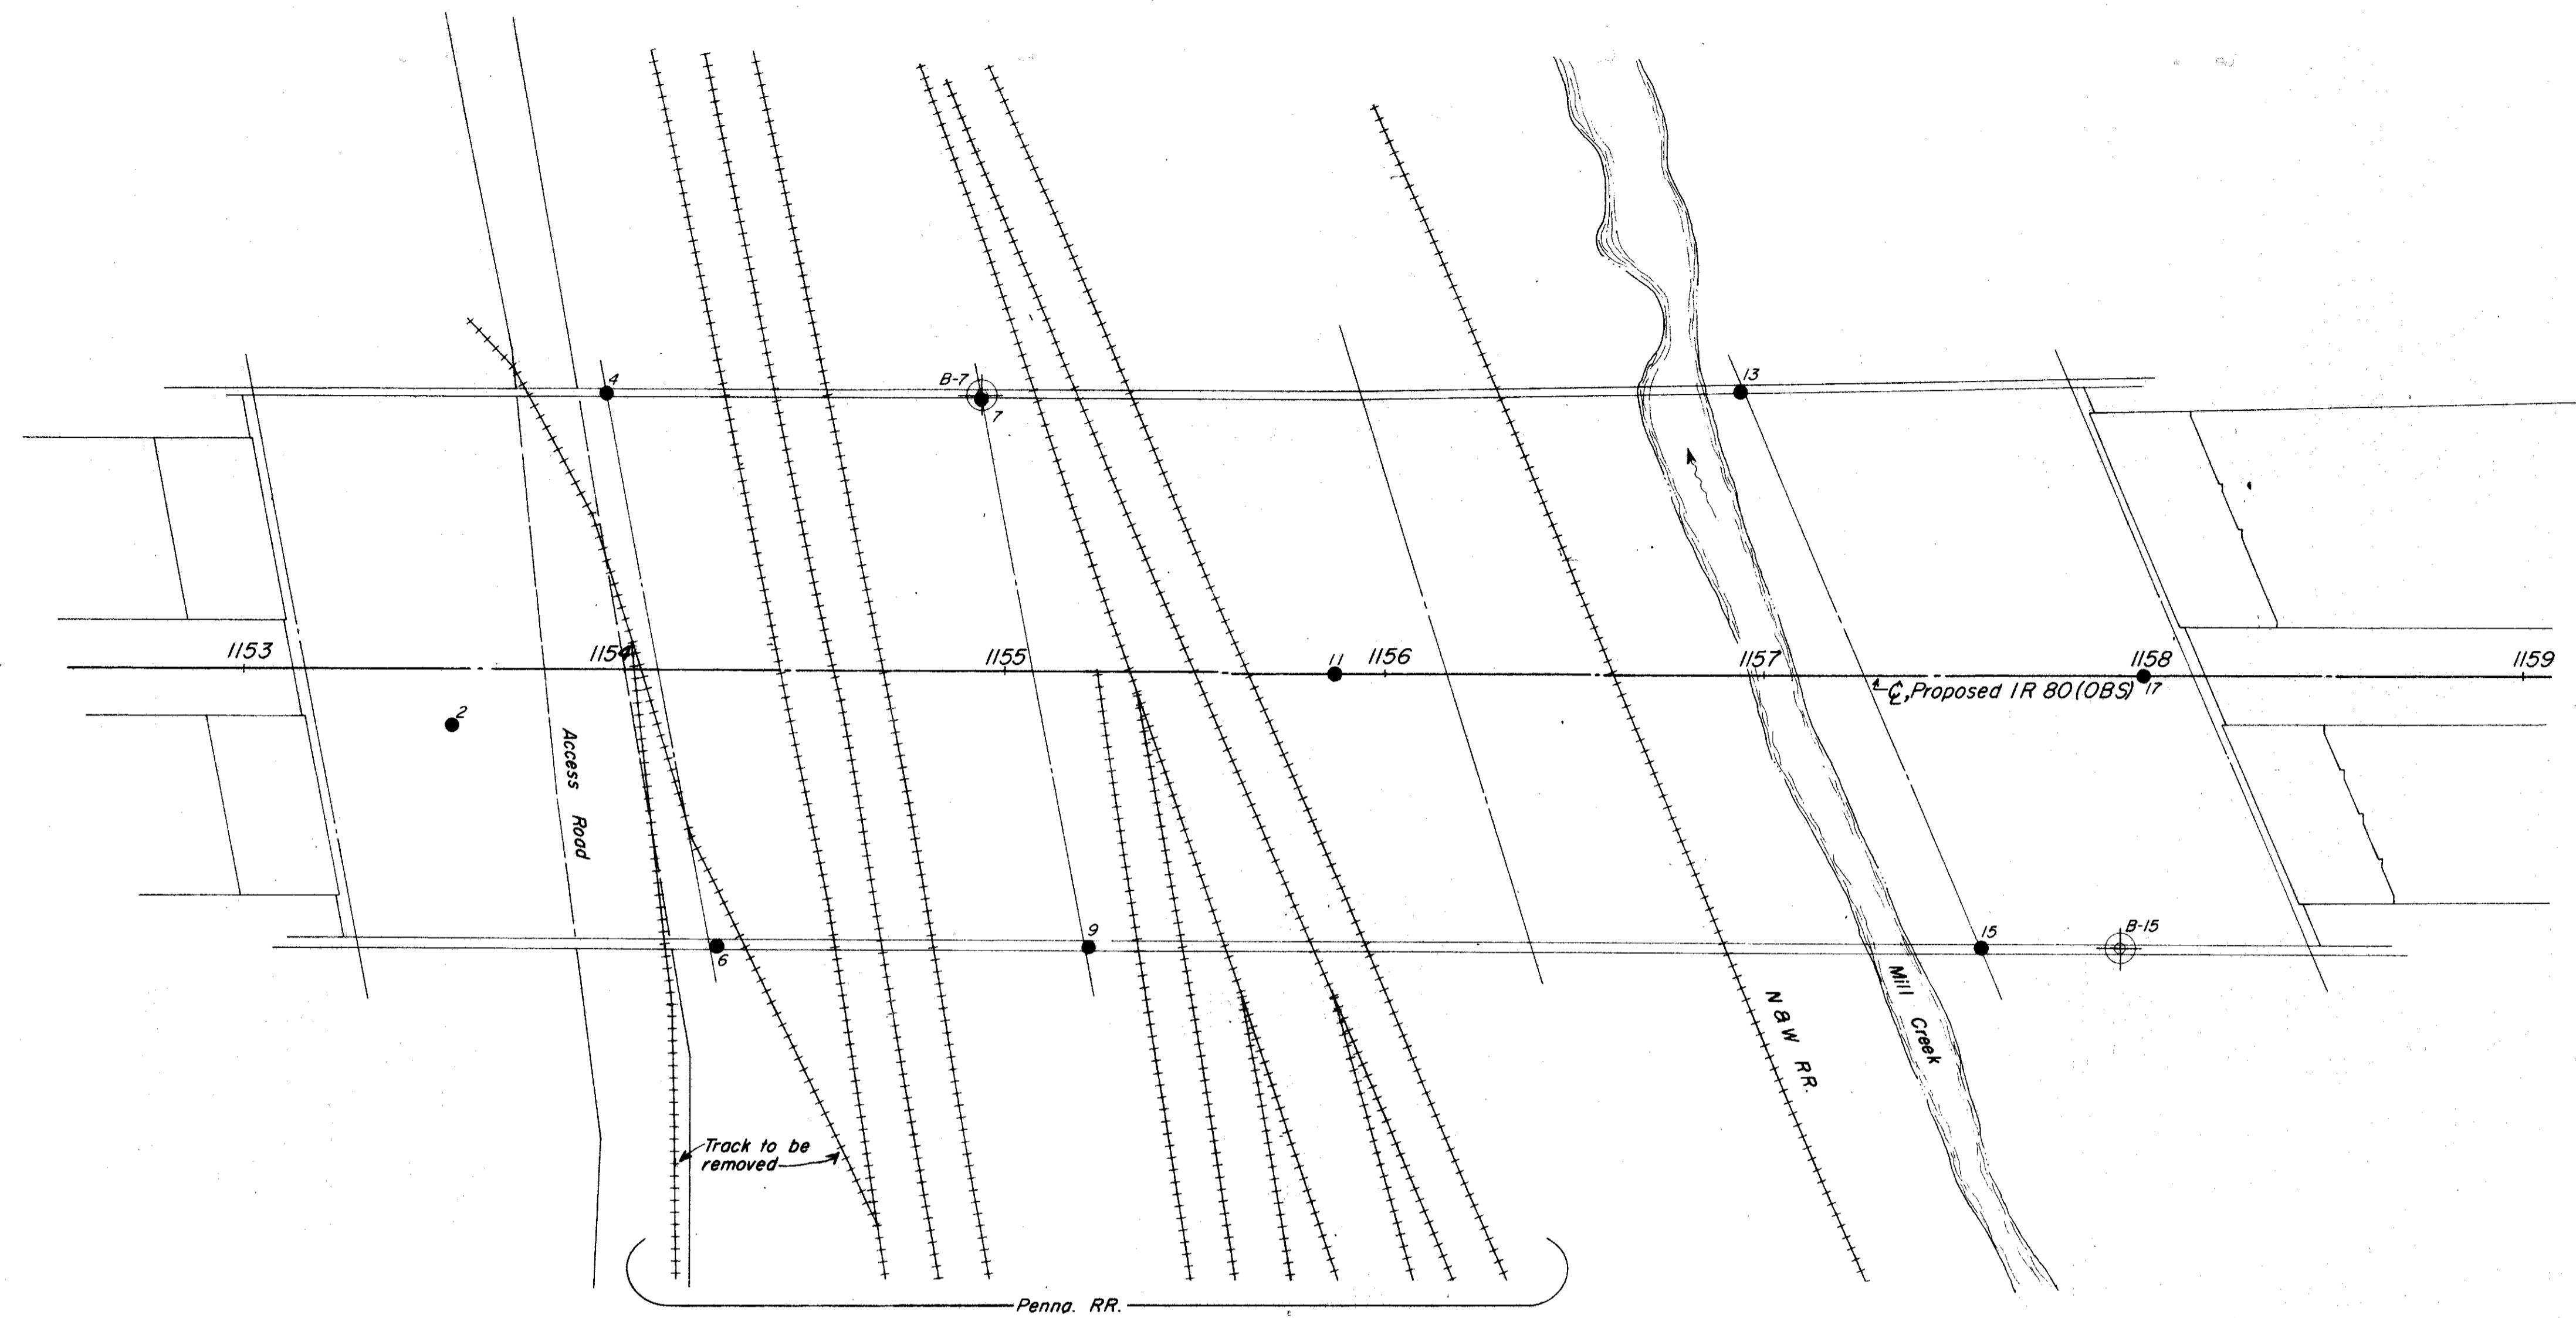

**OHIO DEPARTMENT OF HIGHWAYS
TESTING LABORATORY**
1620 WEST BROAD STREET, COLUMBUS 23, OHIO

STRUCTURE FOUNDATION INVESTIGATION
BRIDGE NO. CUY-80-2140
OVER PENNA. RR, N&W RR. AND MILL CREEK
SEC.

PLAN AND PROFILE

DRAWN BY J.E.C.	CHECKED BY L.N.L.	REVIEWED BY R.D.R.	DATE 5/15/68
--------------------	----------------------	-----------------------	-----------------

SCALE: 1" = 30'