
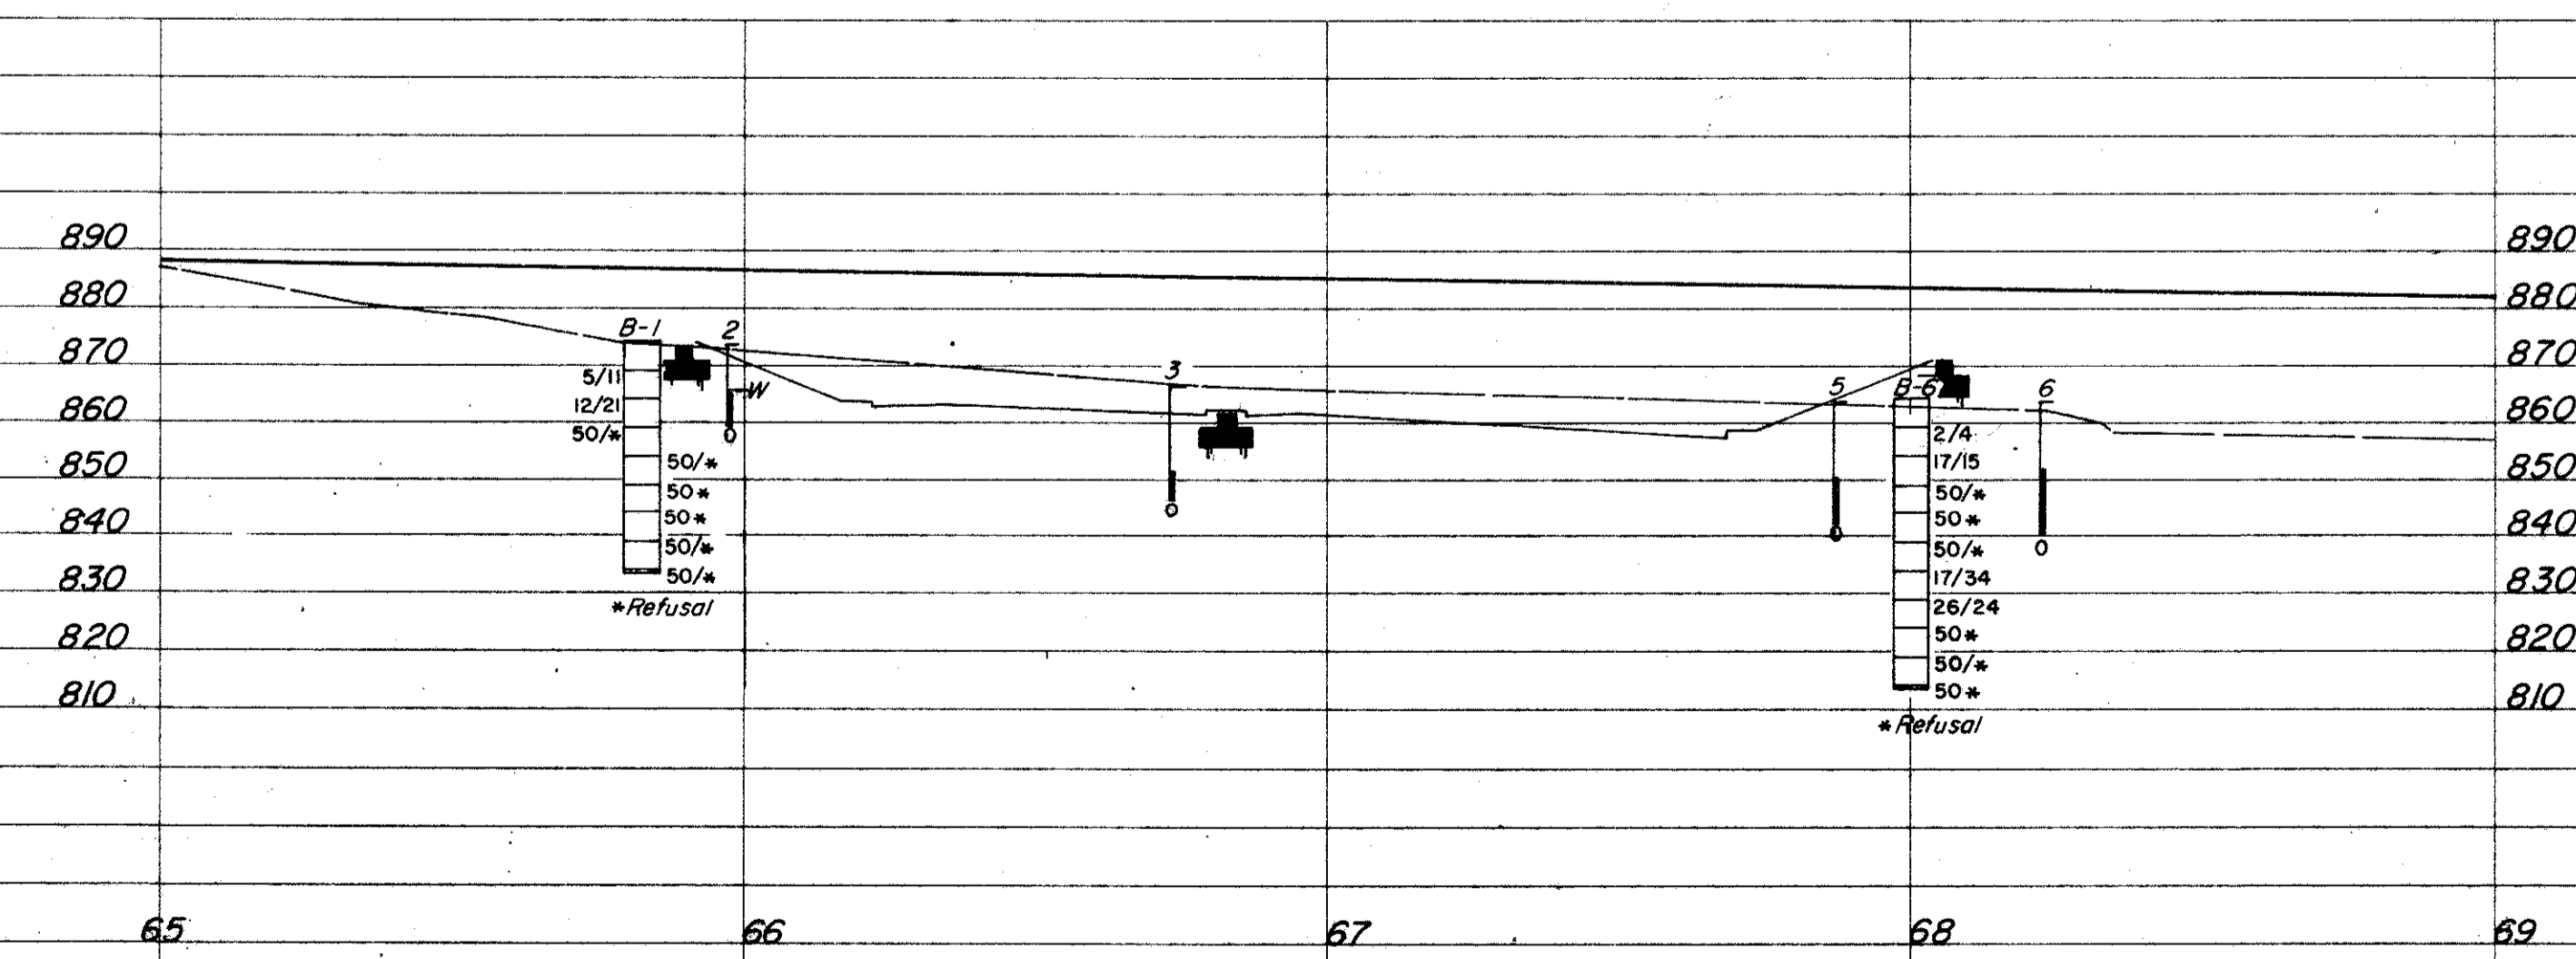


MICROFILMED  
DEC 23 1982

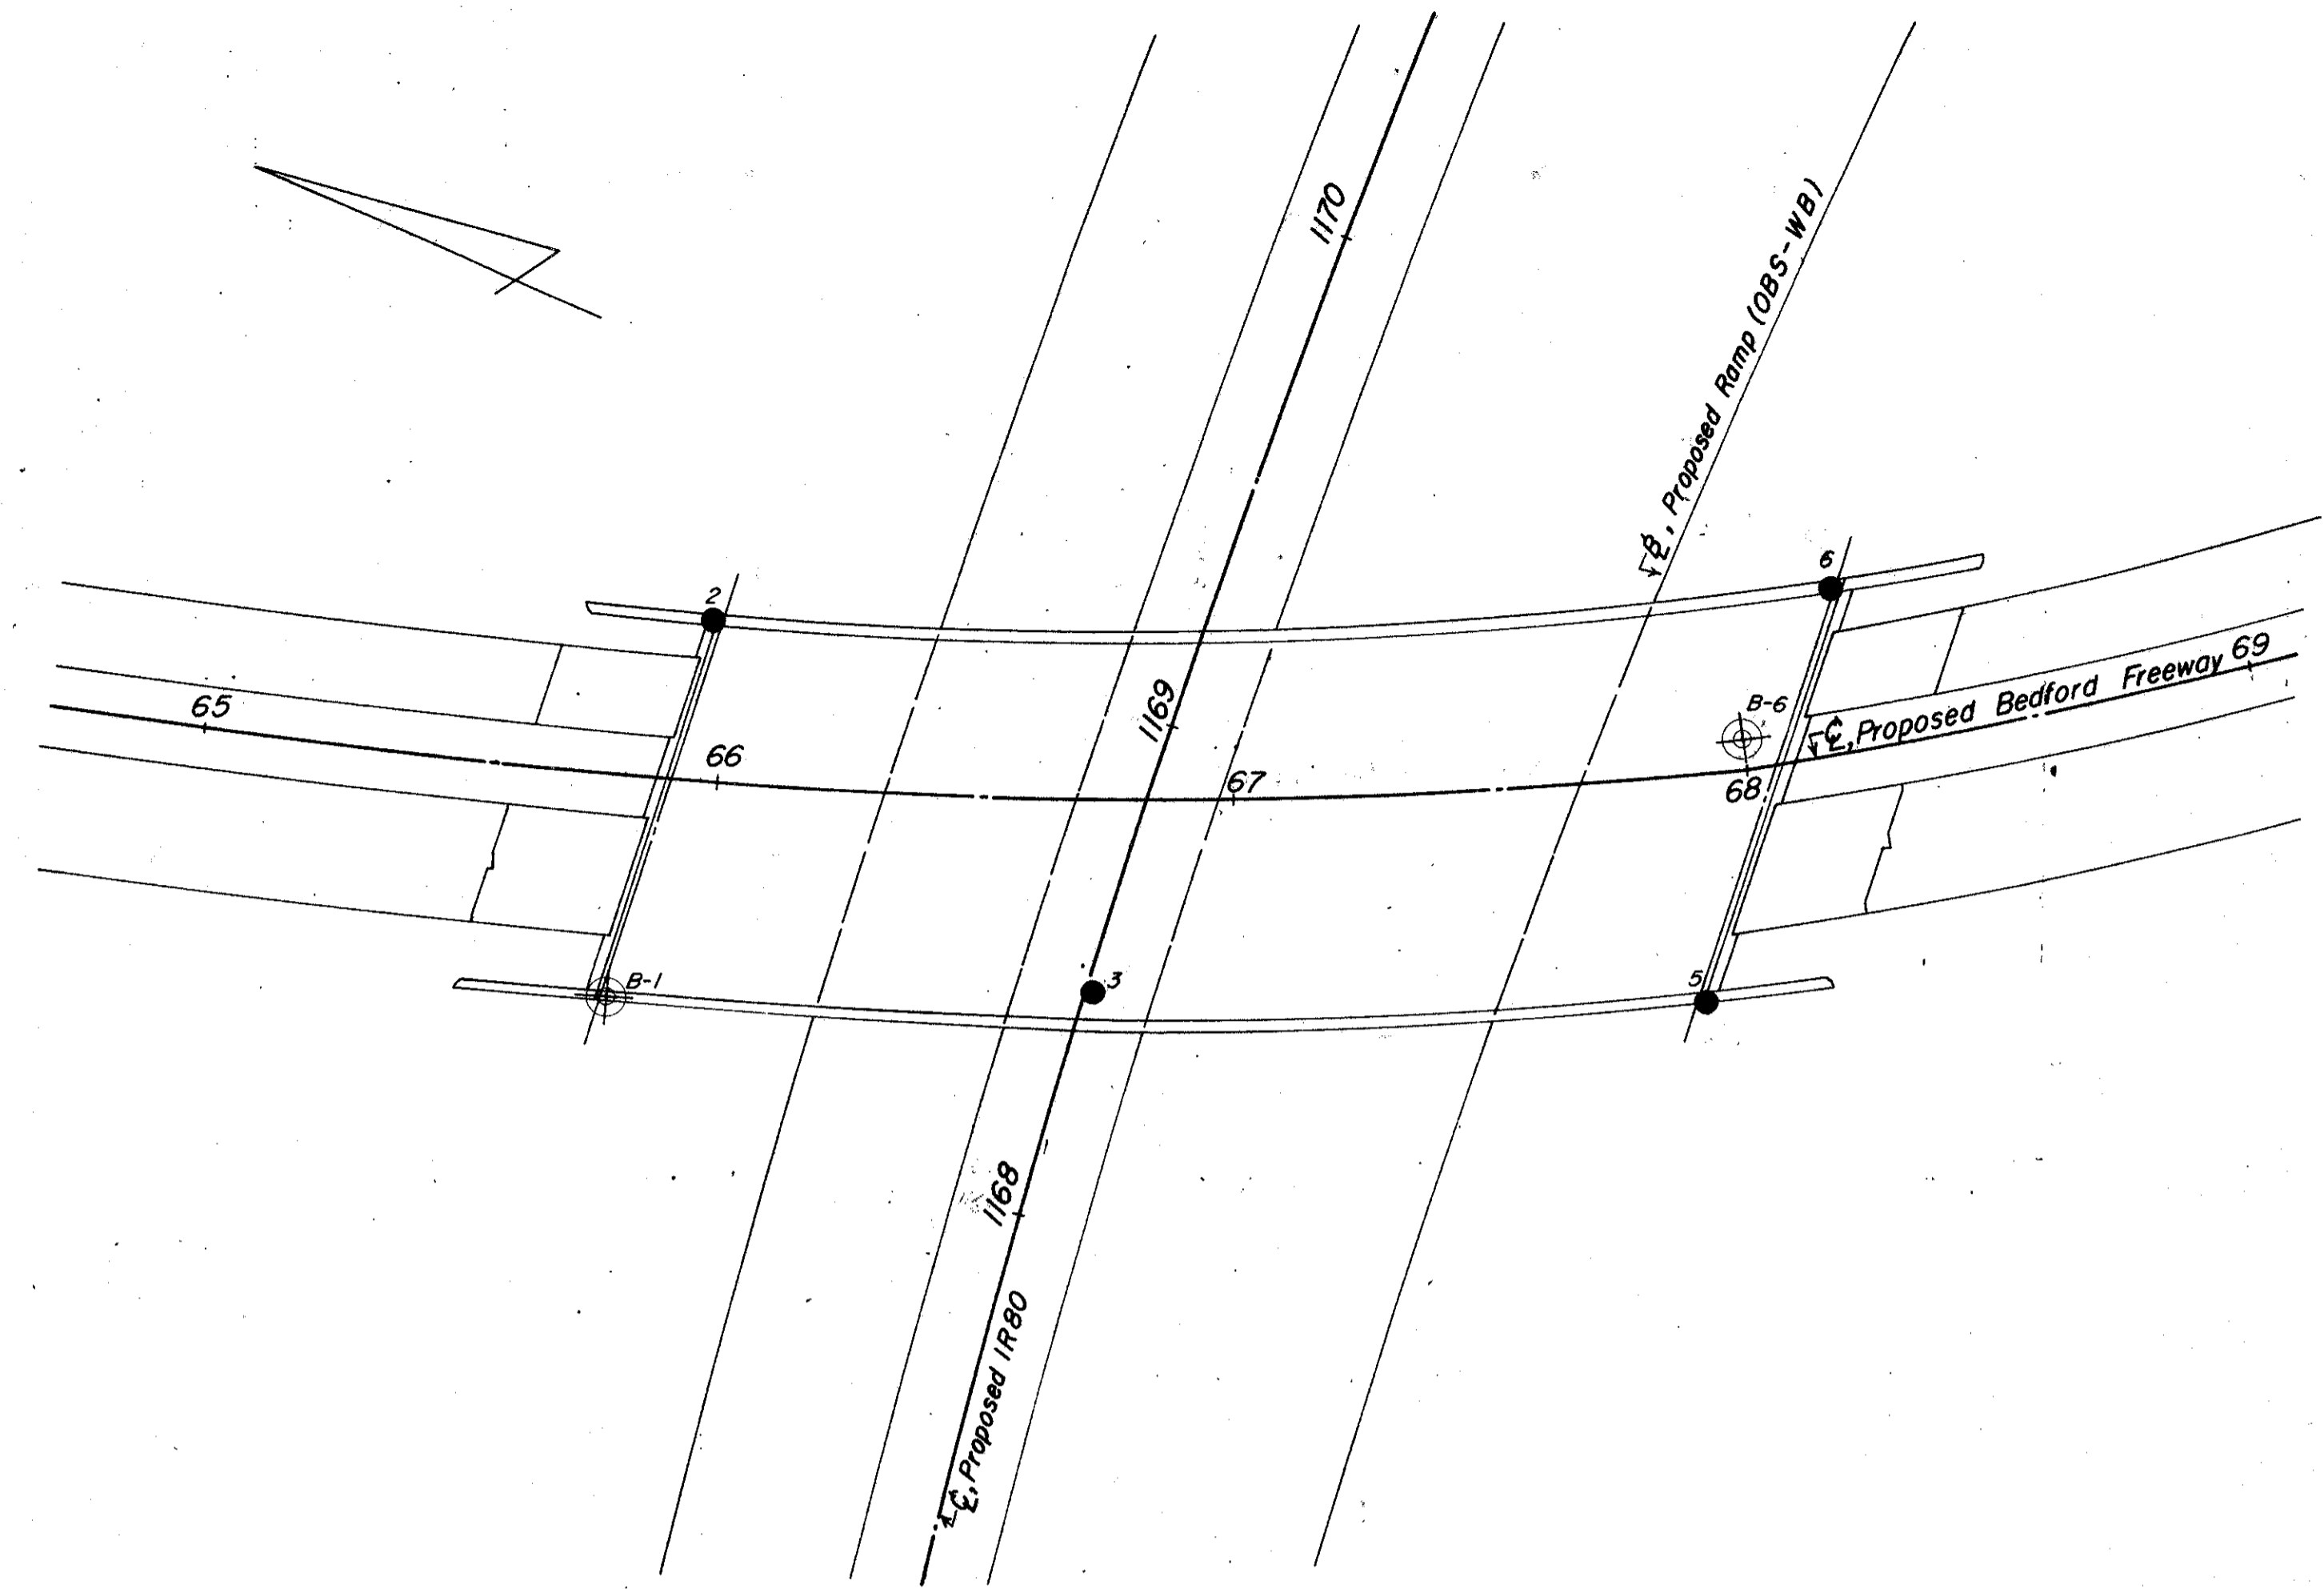

OHIO DEPARTMENT OF HIGHWAYS  
TESTING LABORATORY  
1620 WEST BROAD STREET, COLUMBUS 23, OHIO

STRUCTURE FOUNDATION INVESTIGATION  
BRIDGE NO. CUY-80-2169  
UNDER BEDFORD FREEWAY  
SEC.

PLAN AND PROFILE

|                    |                      |                       |                 |
|--------------------|----------------------|-----------------------|-----------------|
| DRAWN BY<br>J.E.C. | CHECKED BY<br>L.N.L. | REVIEWED BY<br>G.P.H. | DATE<br>5/22/68 |
|--------------------|----------------------|-----------------------|-----------------|

SCALE: 1" = 30'