


J:\LAK\13486\roadway\sheet\13486GP01_640A.dgn 03-JUL-2008 1:53PM lntn

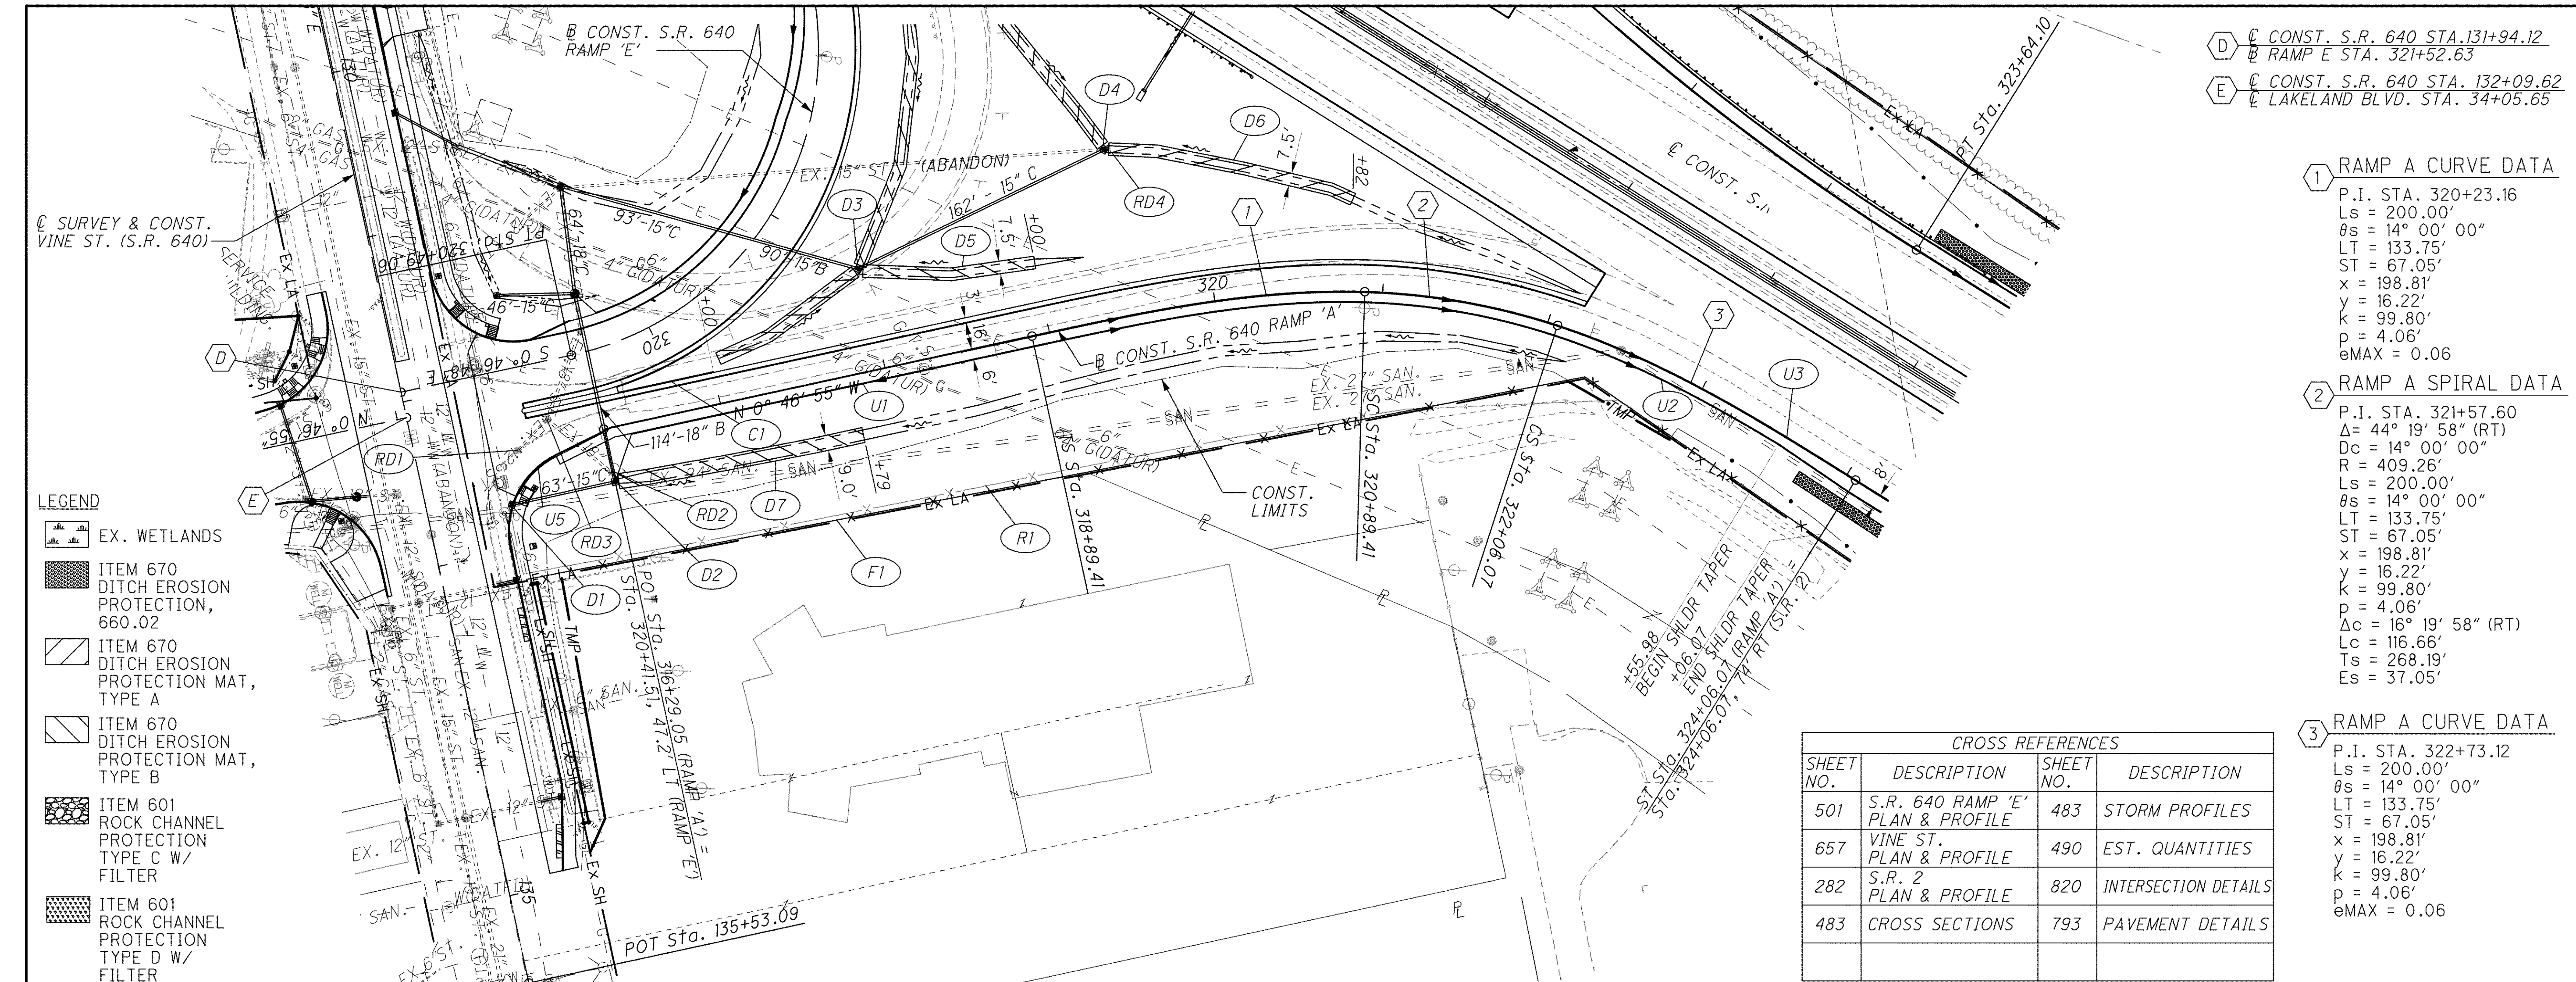

- D CONST. S.R. 640 STA. 131+94.12
- E RAMP E STA. 321+52.63
- E CONST. S.R. 640 STA. 132+09.62
- E LAKELAND BLVD. STA. 34+05.65


1 RAMP A CURVE DATA
 P.I. STA. 320+23.16
 Ls = 200.00'
 θs = 14° 00' 00"
 LT = 133.75'
 ST = 67.05'
 x = 198.81'
 y = 16.22'
 k = 99.80'
 p = 4.06'
 eMAX = 0.06

2 RAMP A SPIRAL DATA
 P.I. STA. 321+57.60
 Δ = 44° 19' 58" (RT)
 Dc = 14° 00' 00"
 R = 409.26'
 Ls = 200.00'
 θs = 14° 00' 00"
 LT = 133.75'
 ST = 67.05'
 x = 198.81'
 y = 16.22'
 k = 99.80'
 p = 4.06'
 Δc = 16° 19' 58" (RT)
 Lc = 116.66'
 Ts = 268.19'
 Es = 37.05'

3 RAMP A CURVE DATA
 P.I. STA. 322+73.12
 Ls = 200.00'
 θs = 14° 00' 00"
 LT = 133.75'
 ST = 67.05'
 x = 198.81'
 y = 16.22'
 k = 99.80'
 p = 4.06'
 eMAX = 0.06

- LEGEND**
- EX. WETLANDS
 - ITEM 670 DITCH EROSION PROTECTION, 660.02
 - ITEM 670 DITCH EROSION PROTECTION MAT, TYPE A
 - ITEM 670 DITCH EROSION PROTECTION MAT, TYPE B
 - ITEM 601 ROCK CHANNEL PROTECTION TYPE C W/ FILTER
 - ITEM 601 ROCK CHANNEL PROTECTION TYPE D W/ FILTER

CROSS REFERENCES			
SHEET NO.	DESCRIPTION	SHEET NO.	DESCRIPTION
501	S.R. 640 RAMP 'E' PLAN & PROFILE	483	STORM PROFILES
657	VINE ST. PLAN & PROFILE	490	EST. QUANTITIES
282	S.R. 2 PLAN & PROFILE	820	INTERSECTION DETAILS
483	CROSS SECTIONS	793	PAVEMENT DETAILS

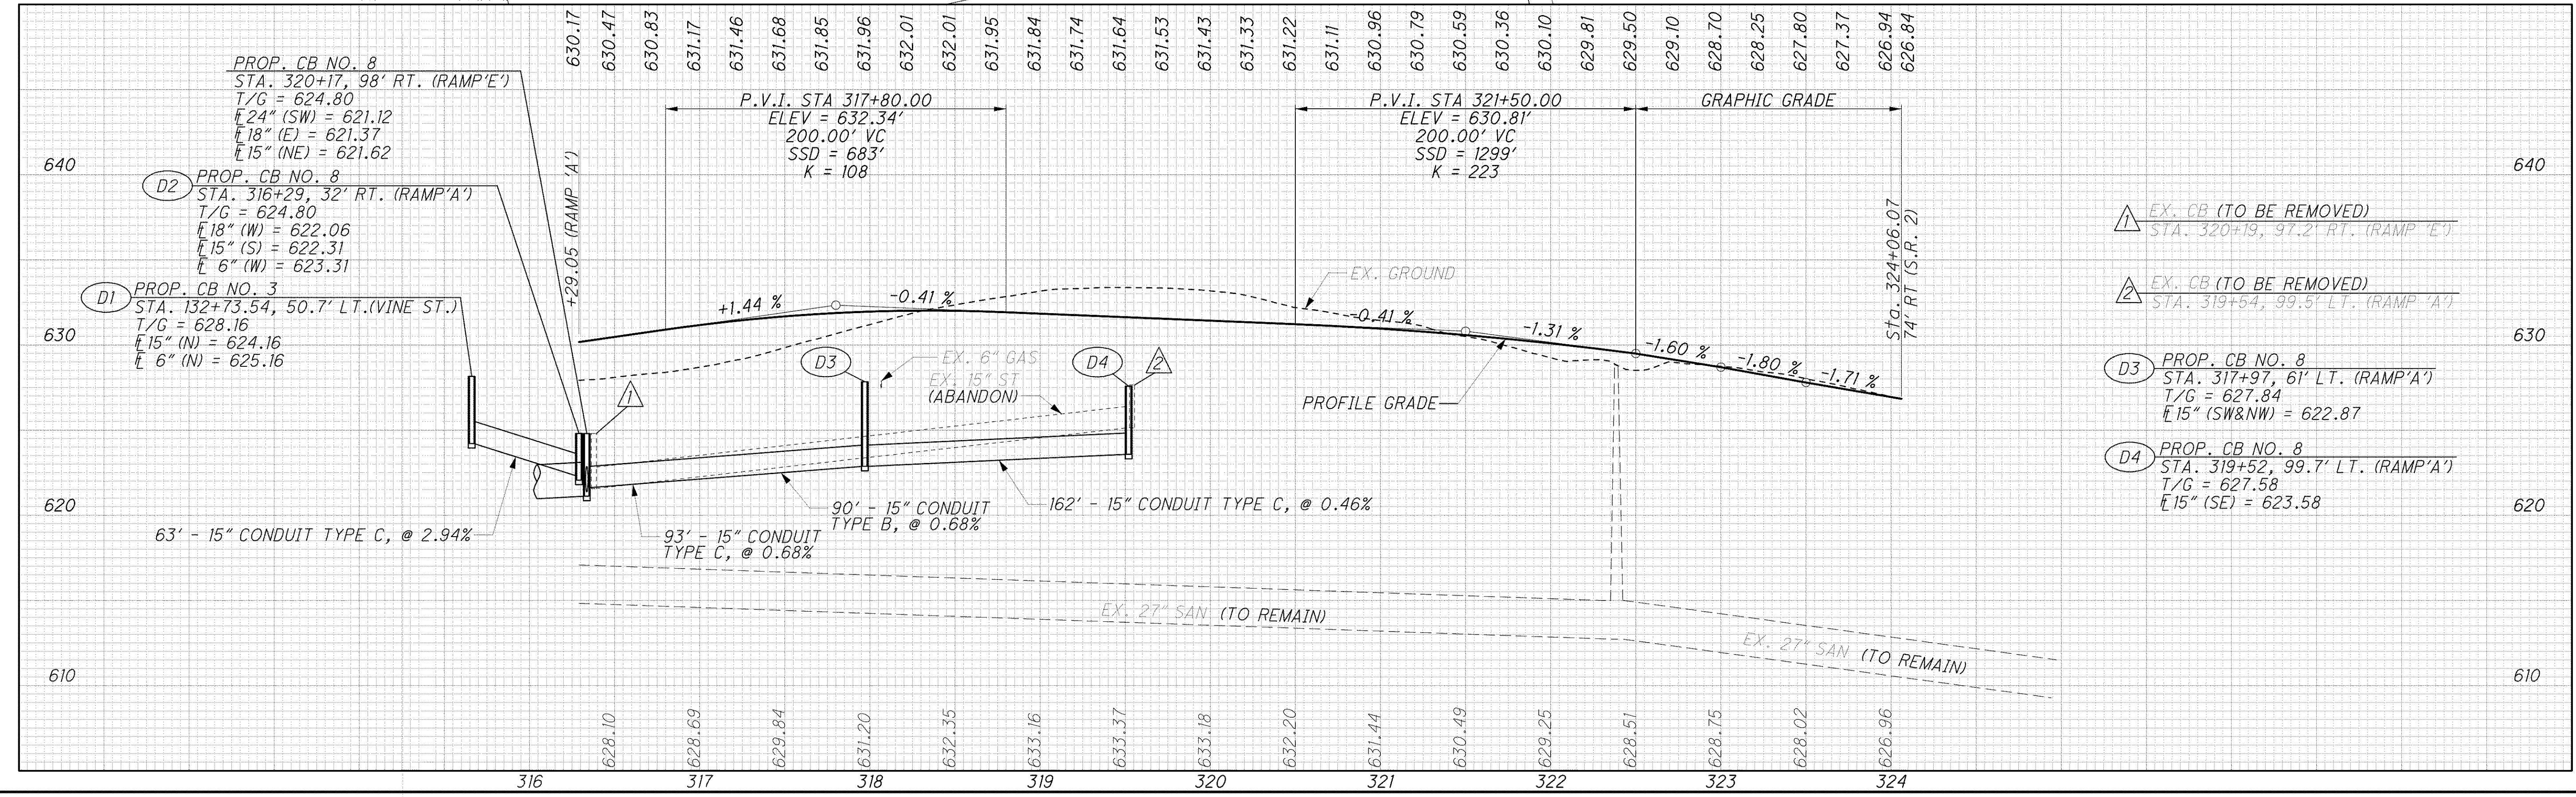

- 1 EX. CB (TO BE REMOVED) STA. 320+19, 97.2' RT. (RAMP 'E')
- 2 EX. CB (TO BE REMOVED) STA. 319+54, 99.5' LT. (RAMP 'A')
- 3 PROP. CB NO. 8 STA. 317+97, 61' LT. (RAMP 'A') T/G = 627.84 E 15" (SW&NW) = 622.87
- 4 PROP. CB NO. 8 STA. 319+52, 99.7' LT. (RAMP 'A') T/G = 627.58 E 15" (SE) = 623.58

PLAN AND PROFILE S.R.640 (VINE ST.) RAMP A
 BEGIN WORK TO END WORK
 LAK-2-3.32
 482
 1679