


j:\LAK\13486\roadway\sheets\13486GP05\_640E.dgn 03-JUL-2008 2:05PM lintn

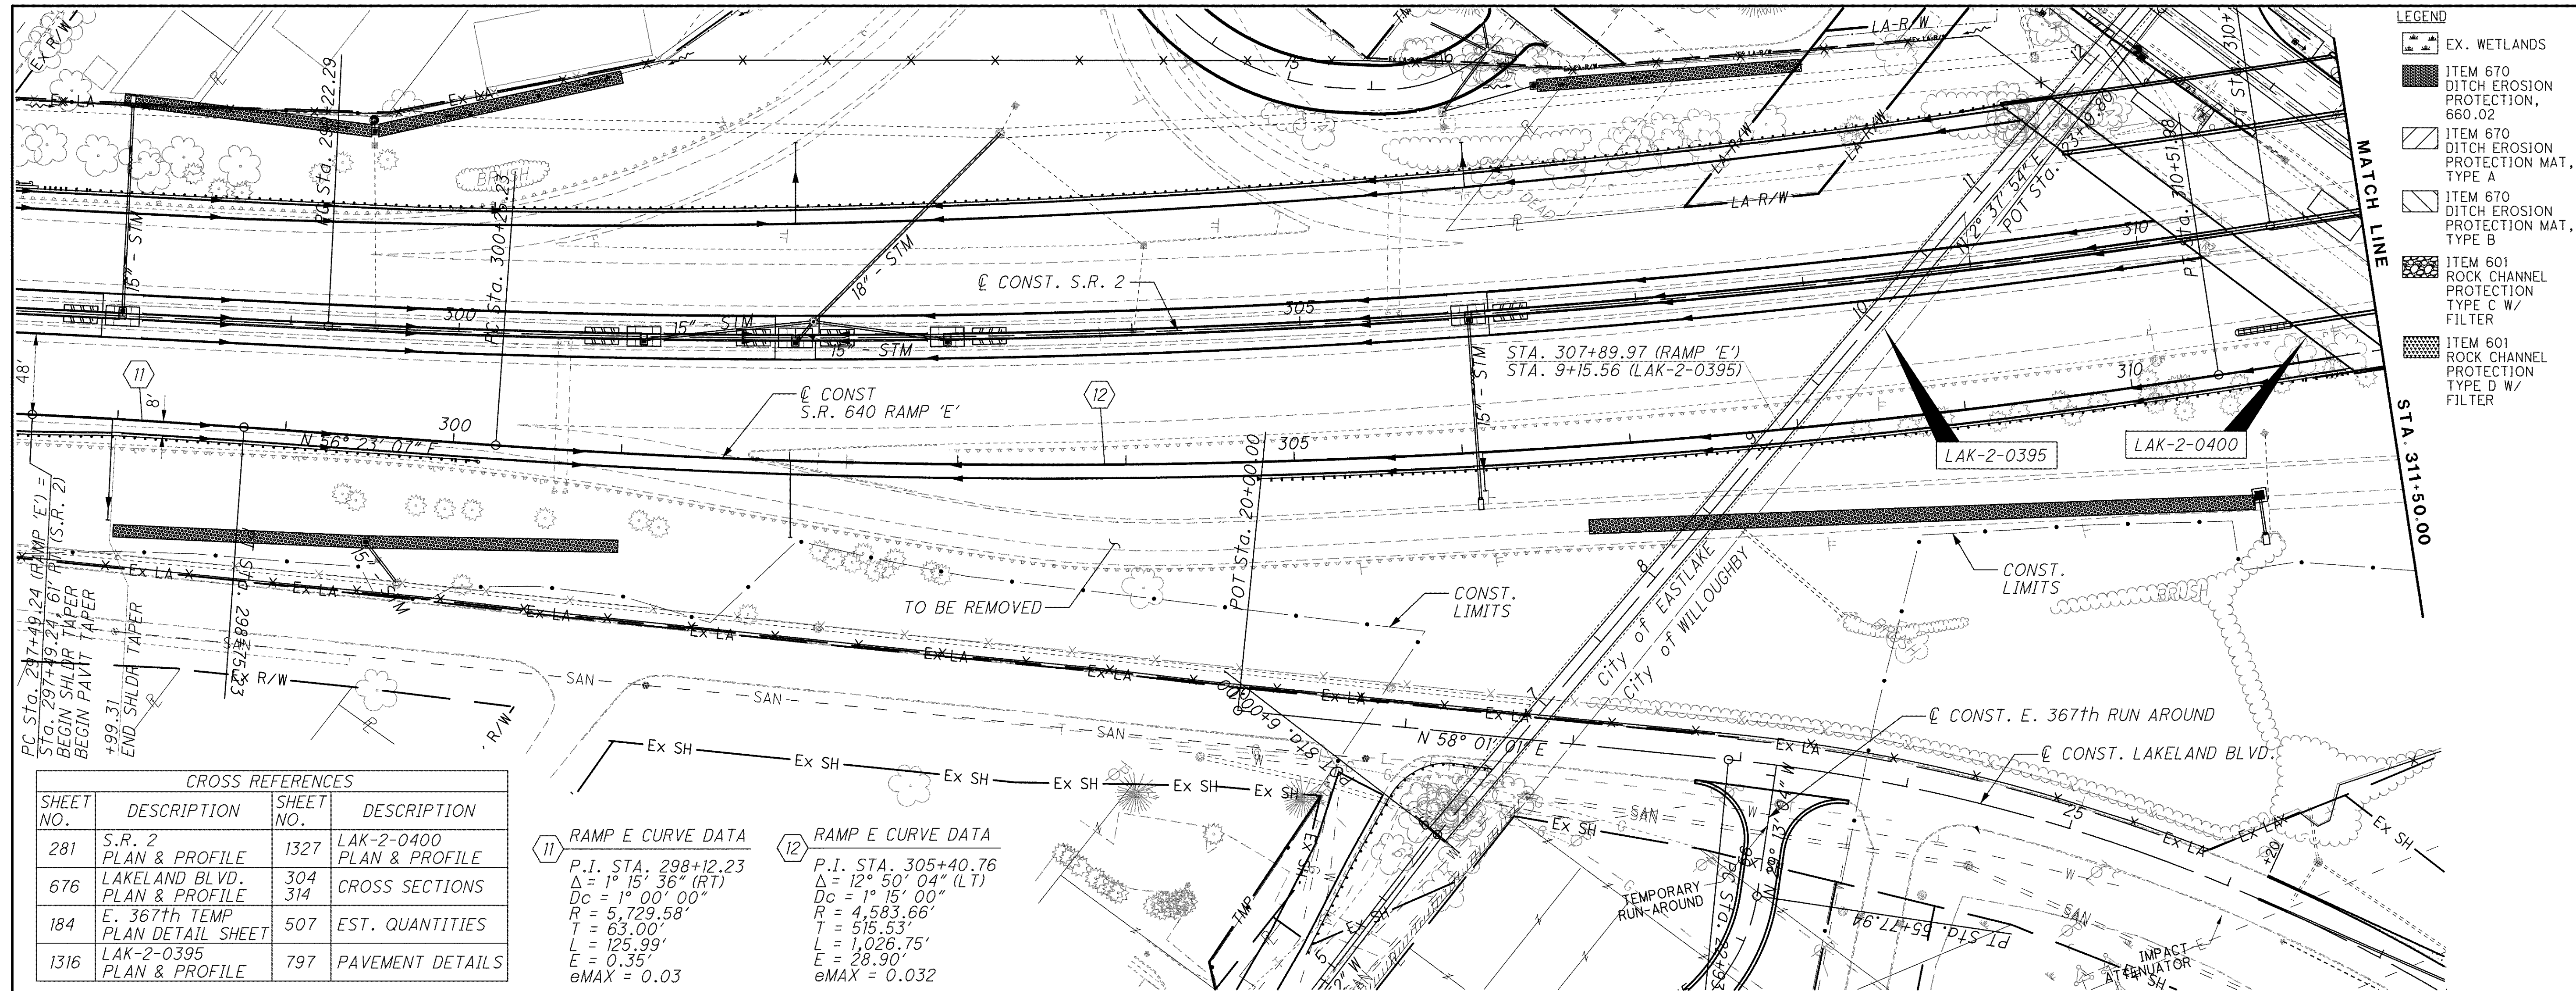

**LEGEND**

- EX. WETLANDS
- ITEM 670 DITCH EROSION PROTECTION, 660.02
- ITEM 670 DITCH EROSION PROTECTION MAT, TYPE A
- ITEM 670 DITCH EROSION PROTECTION MAT, TYPE B
- ITEM 601 ROCK CHANNEL PROTECTION TYPE C W/ FILTER
- ITEM 601 ROCK CHANNEL PROTECTION TYPE D W/ FILTER

HORIZONTAL SCALE IN FEET

CALCULATED: NAH  
 CHECKED: ABS

**CROSS REFERENCES**

SHEET NO.	DESCRIPTION	SHEET NO.	DESCRIPTION
281	S.R. 2 PLAN & PROFILE	1327	LAK-2-0400 PLAN & PROFILE
676	LAKELAND BLVD. PLAN & PROFILE	304	CROSS SECTIONS
184	E. 367th TEMP PLAN DETAIL SHEET	507	EST. QUANTITIES
1316	LAK-2-0395 PLAN & PROFILE	797	PAVEMENT DETAILS

**11 RAMP E CURVE DATA**

P.I. STA. 298+12.23  
 $\Delta = 1^\circ 15' 36''$  (RT)  
 $D_c = 1^\circ 00' 00''$   
 $R = 5,729.58'$   
 $T = 63.00'$   
 $L = 125.99'$   
 $E = 0.35'$   
 $e_{MAX} = 0.03$

**12 RAMP E CURVE DATA**

P.I. STA. 305+40.76  
 $\Delta = 12^\circ 50' 04''$  (LT)  
 $D_c = 1^\circ 15' 00''$   
 $R = 4,583.66'$   
 $T = 515.53'$   
 $L = 1,026.75'$   
 $E = 28.90'$   
 $e_{MAX} = 0.032$

**SEE PAVEMENT DETAIL SHEET 797**

**PLAN AND PROFILE VINE ST. RAMP E  
STA. 297+49.24 TO STA. 311+50.00**

**LAK-2-3.32**

500  
1679