


CALCULATED NAH CHECKED ABS


PLAN AND PROFILE - LAKELAND BLVD.
BEGIN WORK TO STA. 31+00

LAK-2-3.32

676
1679

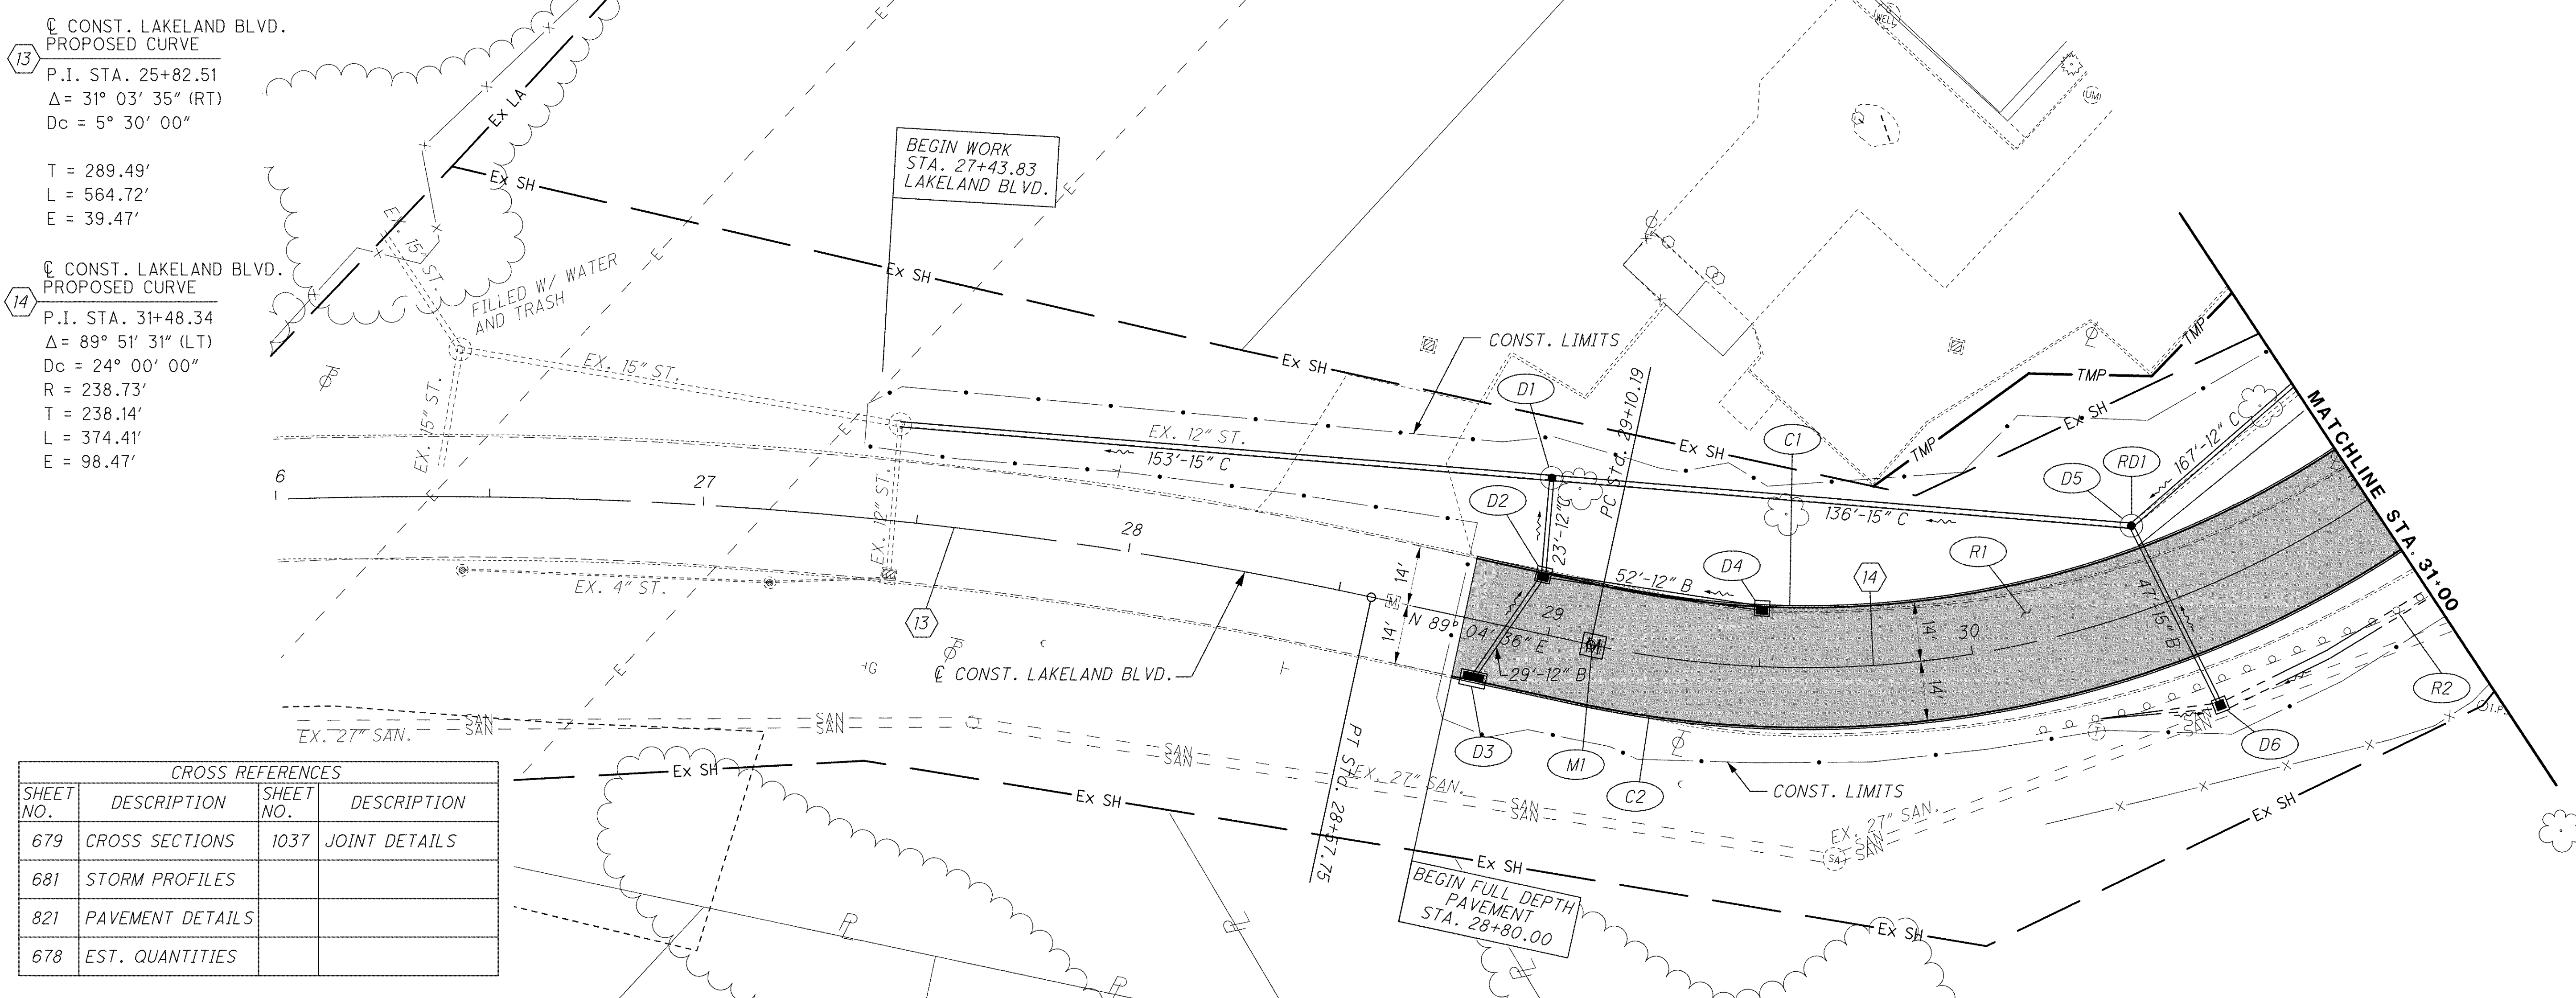

CROSS REFERENCES			
SHEET NO.	DESCRIPTION	SHEET NO.	DESCRIPTION
679	CROSS SECTIONS	1037	JOINT DETAILS
681	STORM PROFILES		
821	PAVEMENT DETAILS		
678	EST. QUANTITIES		

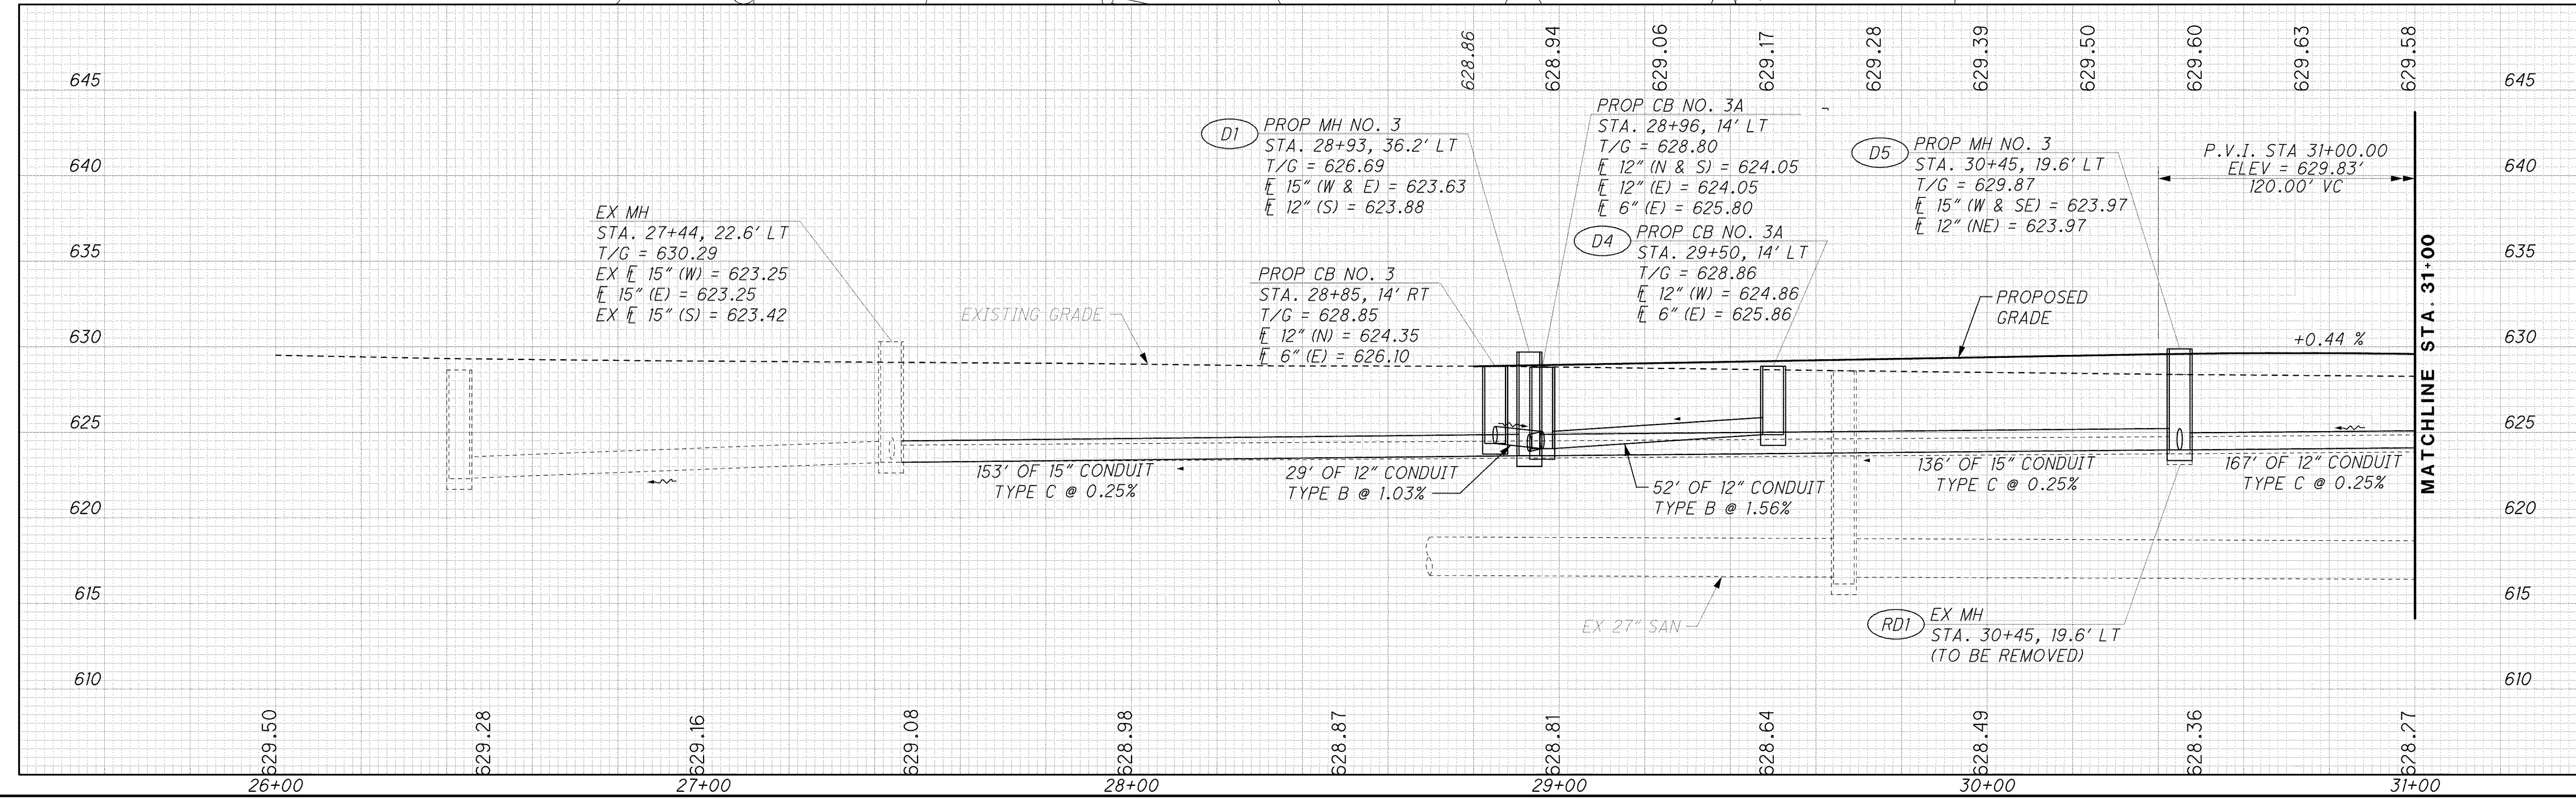

J:\LAK\13486\roadway\sheet\13486GP430.dgn 03-JUL-2008 2:20PM lintn