


NOTES:

FOR NOISE BARRIER 'B' PLAN AND PROFILE SEE SHEET 1011 .  
 FOR NOISE BARRIER 'B' FOUNDATION AND BARRIER SCHEDULE SEE SHEET 983 .  
 FOR RETAINING WALL #2 INFORMATION SEE SHEETS 954 TO 956 .


CONSTRUCTION JOINTS MAY ONLY BE LOCATED AT THE MIDWAY POINT BETWEEN PIERS/POSTS. NO OTHER JOINTS ARE ALLOWABLE. JOINTS ARE TO BE DOWELLED TO EACH OTHER BY USE OF 3/4" DIA. BY 18" LONG EPOXY COATED DEFORMED DOWEL BARS AS PER CMS 622.02. BARS ARE TO BE PLACED AS SHOWN IN THE DOWEL BAR PLACEMENT DETAIL, THIS SHEET.

CONTRACTOR TO SUBMIT PLANS FOR MOMENT SLAB, INCLUDING REBAR DETAIL AND JOINTING PLAN. PROJECT ENGINEER MUST APPROVE SUBMITTED PLANS PRIOR TO CONSTRUCTION.


PAYMENT FOR MOMENT SLAB TO BE LUMP SUM, ITEM 622 - BARRIER, MISC: MOMENT SLAB. ITEM INCLUDES ALL LABOR AND MATERIALS REQUIRED FOR MOMENT SLAB WITH NOISE WALL PIERS, INCLUDING BUT NOT LIMITED TO CONCRETE, REINFORCING, ANCHOR BOLTS

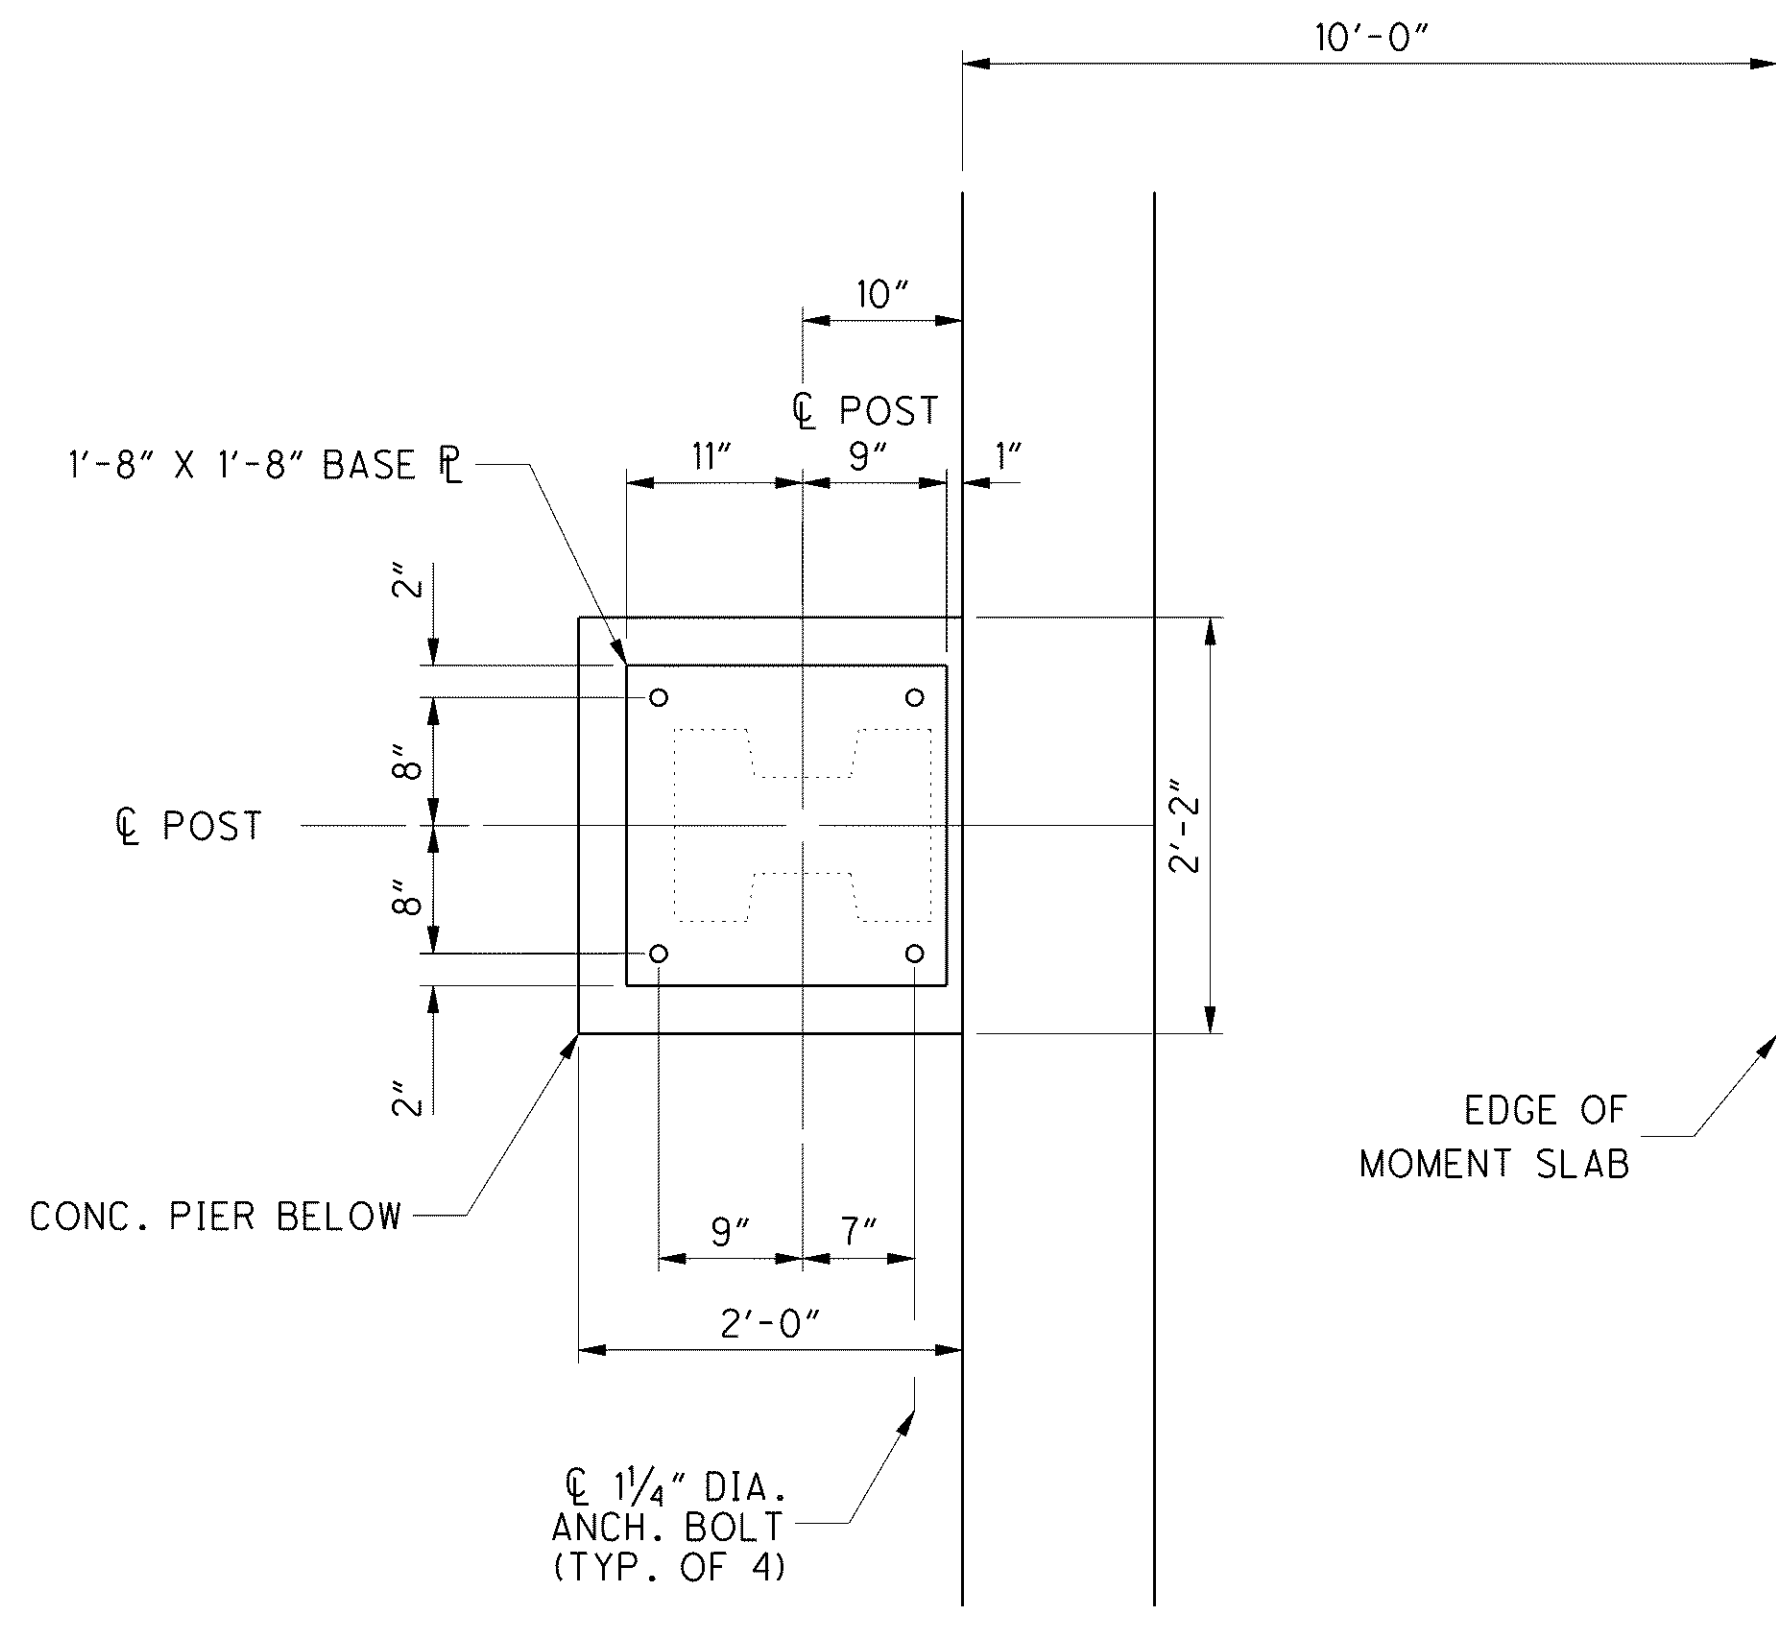


**CONCRETE POST ANCHORAGE DETAIL**  
 SCALE: 1"=1'

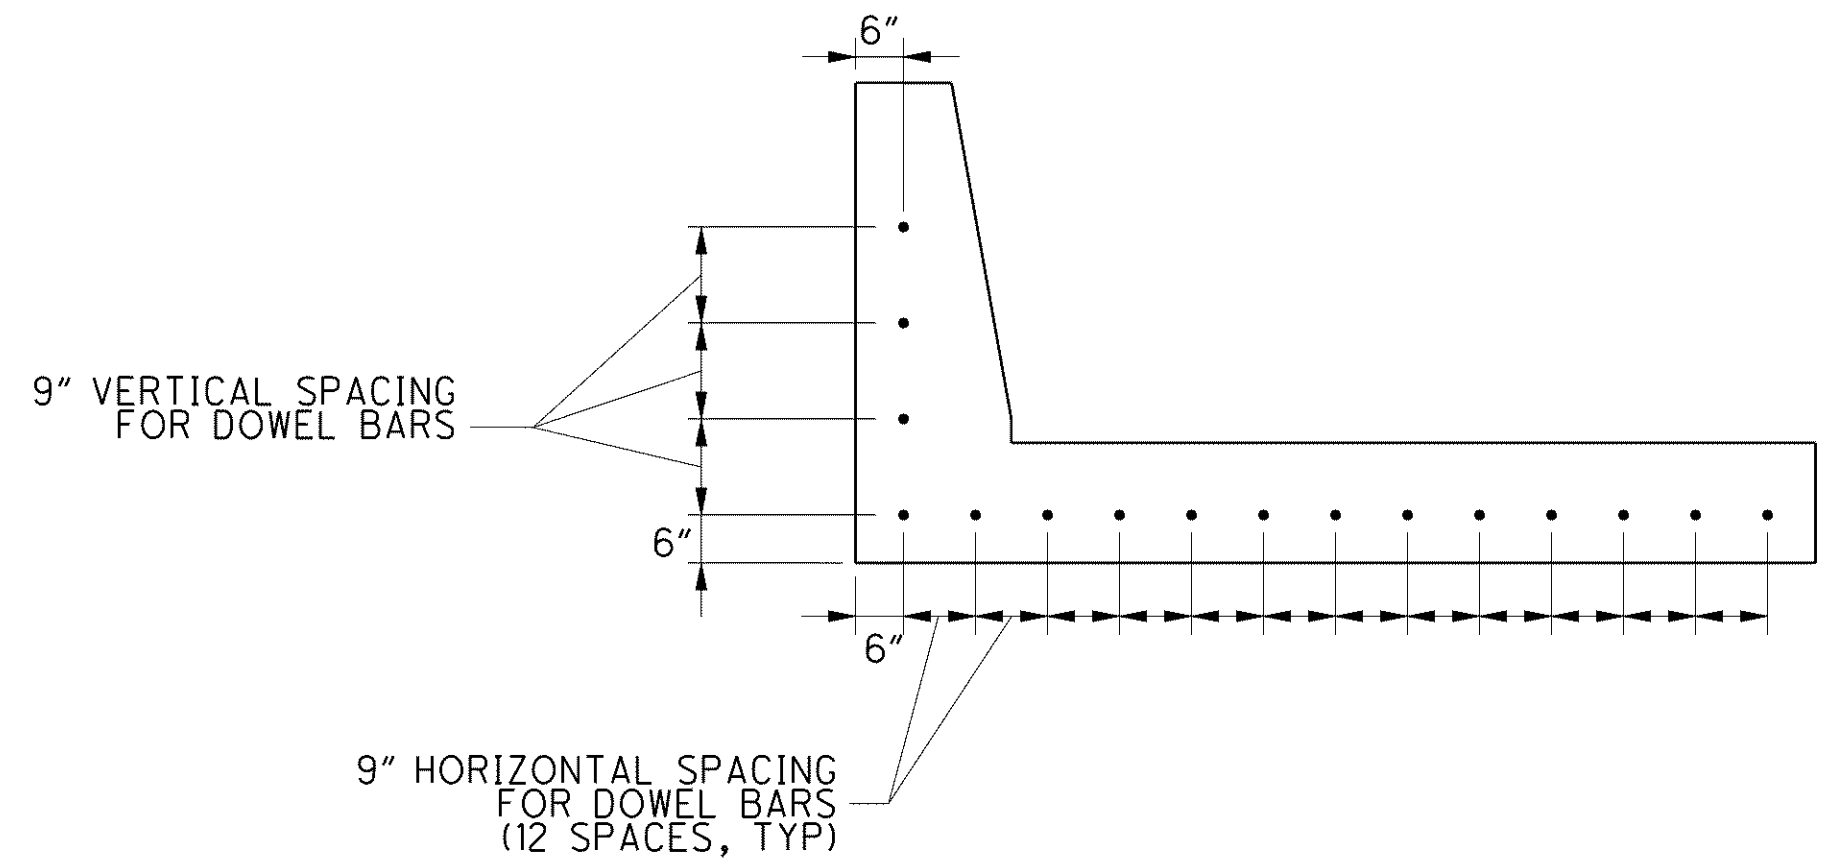


**DOWEL BAR PLACEMENT**  
 SCALE: 1"=2'

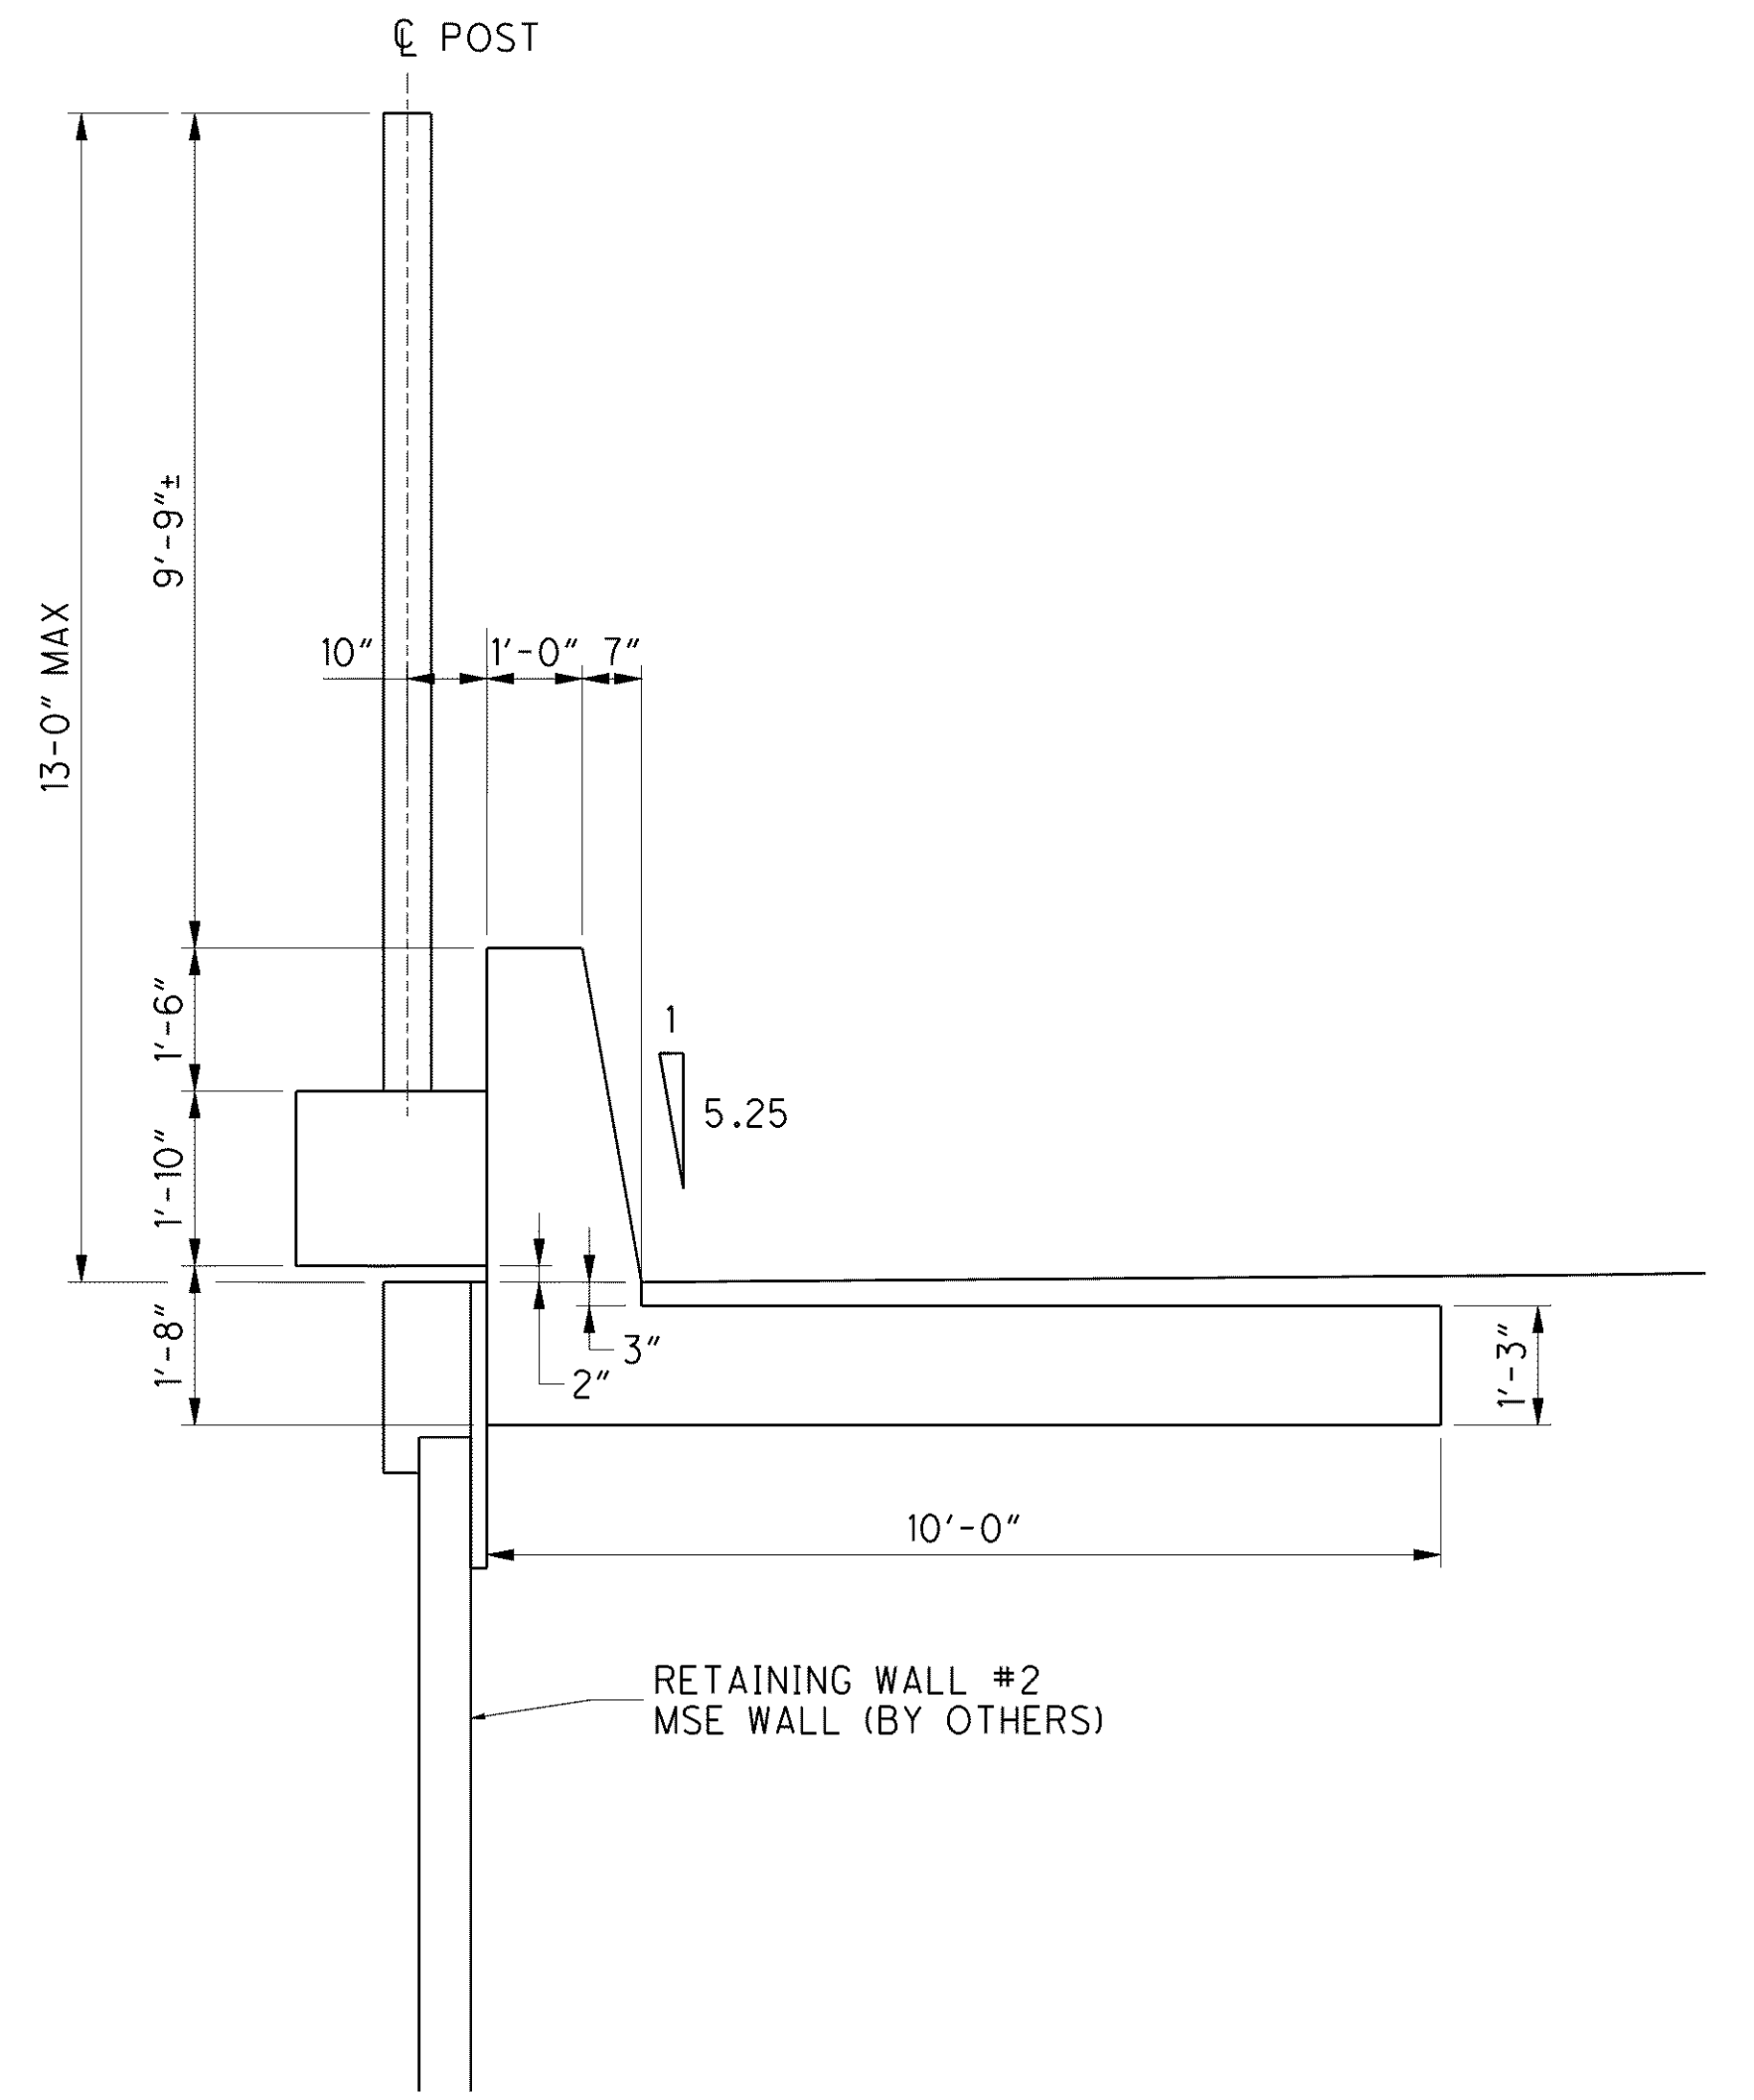


**SCHEMATIC SECTION**  
 SCALE: 1"=2'

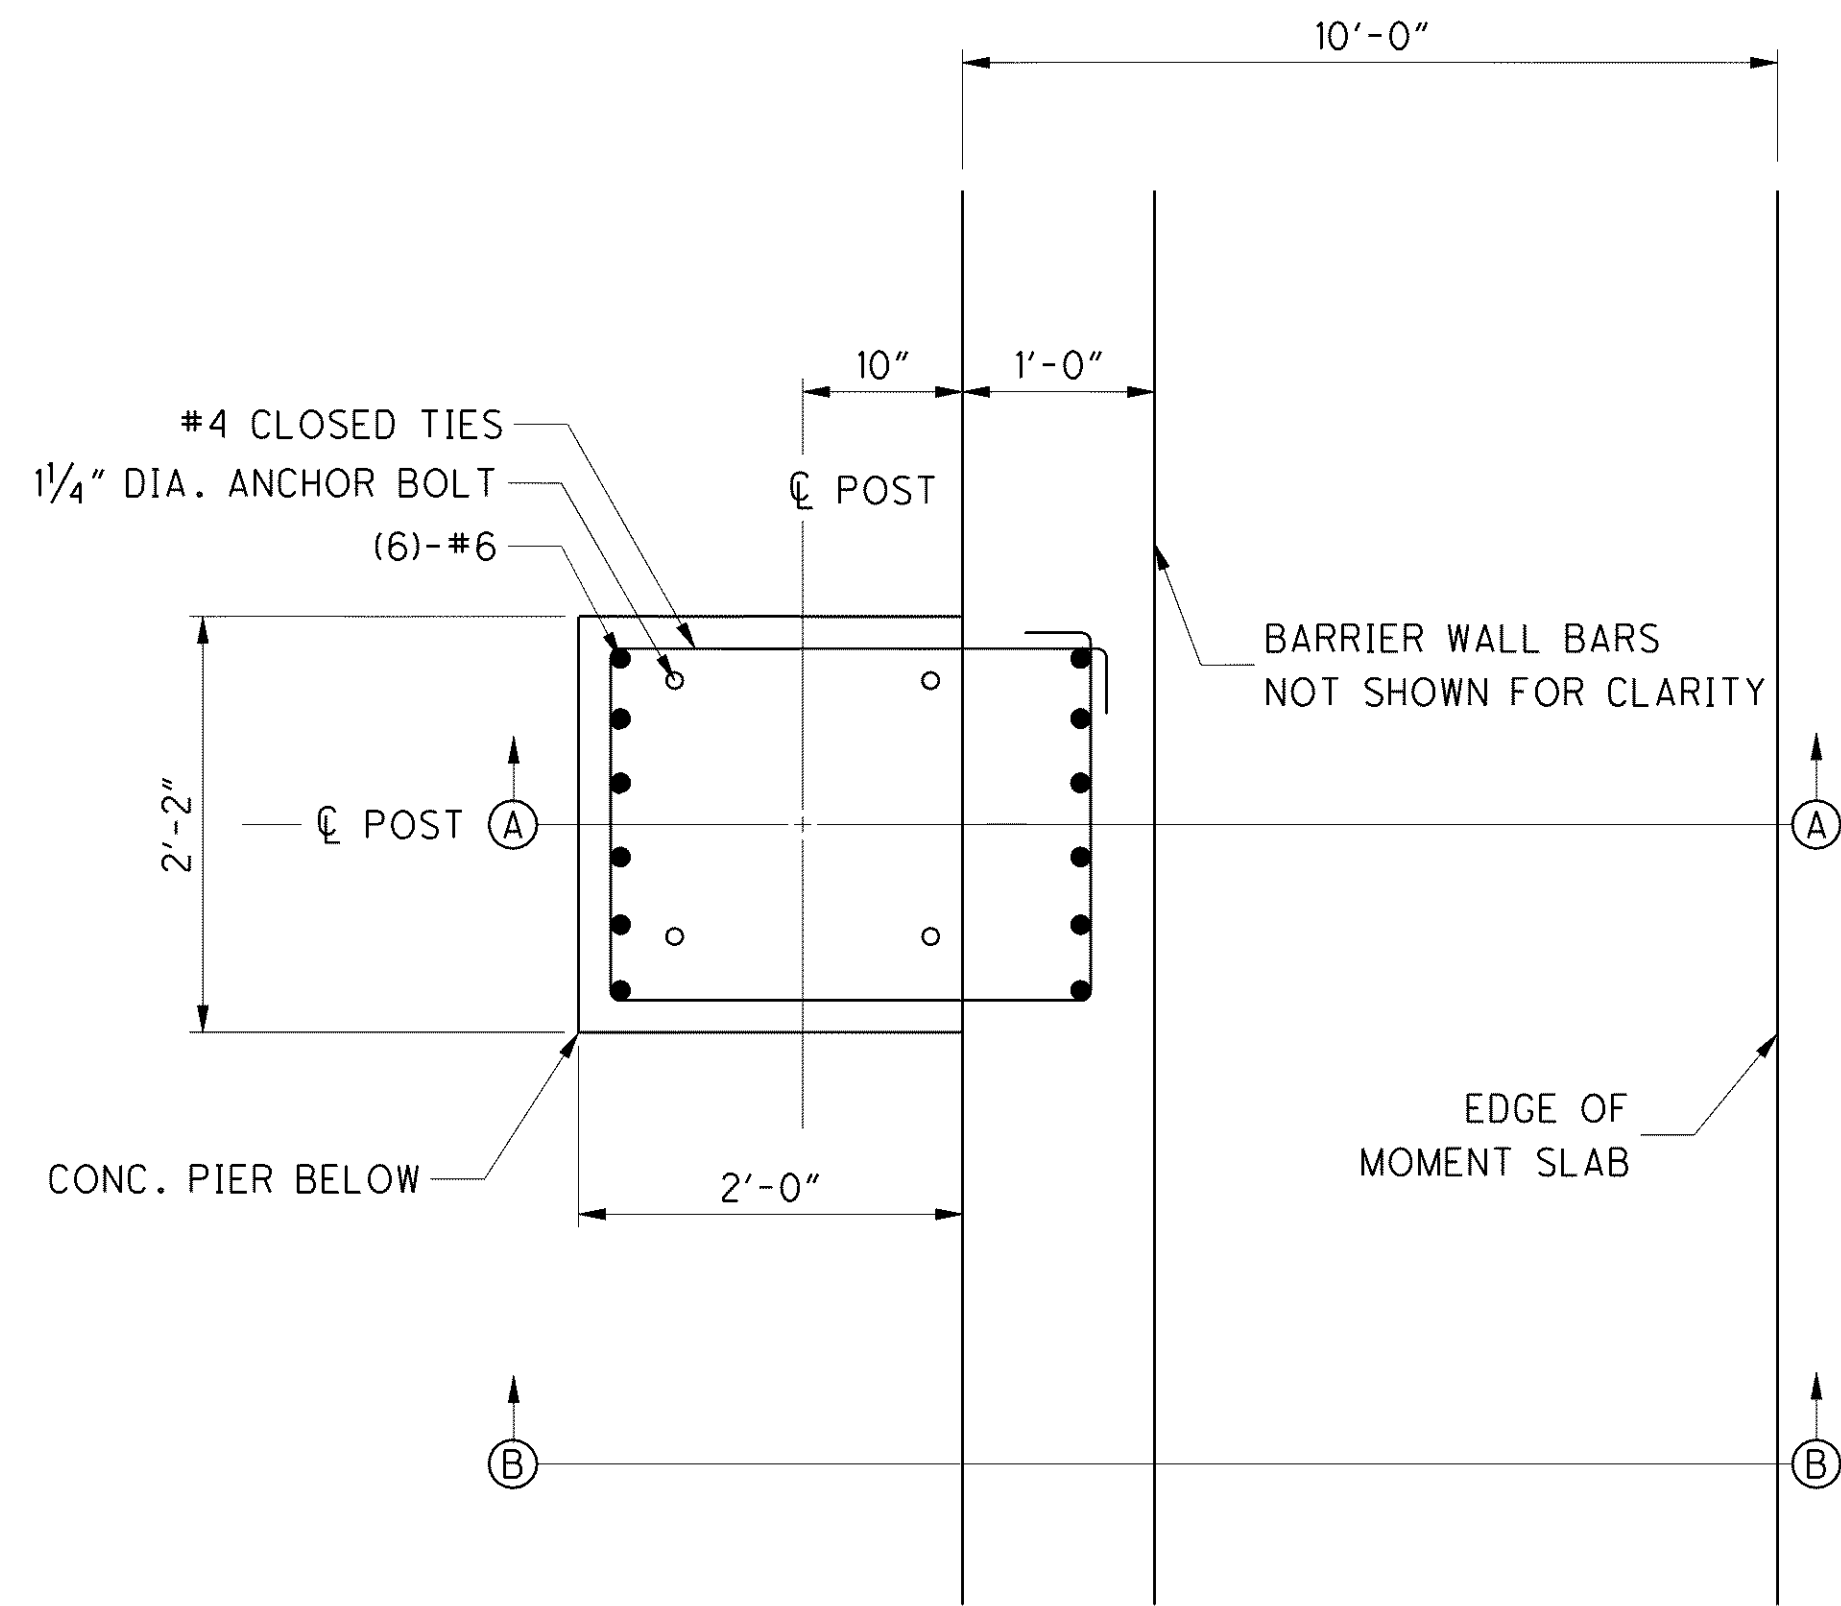


**PIER PLAN DETAIL**  
 SCALE: 1"=1'

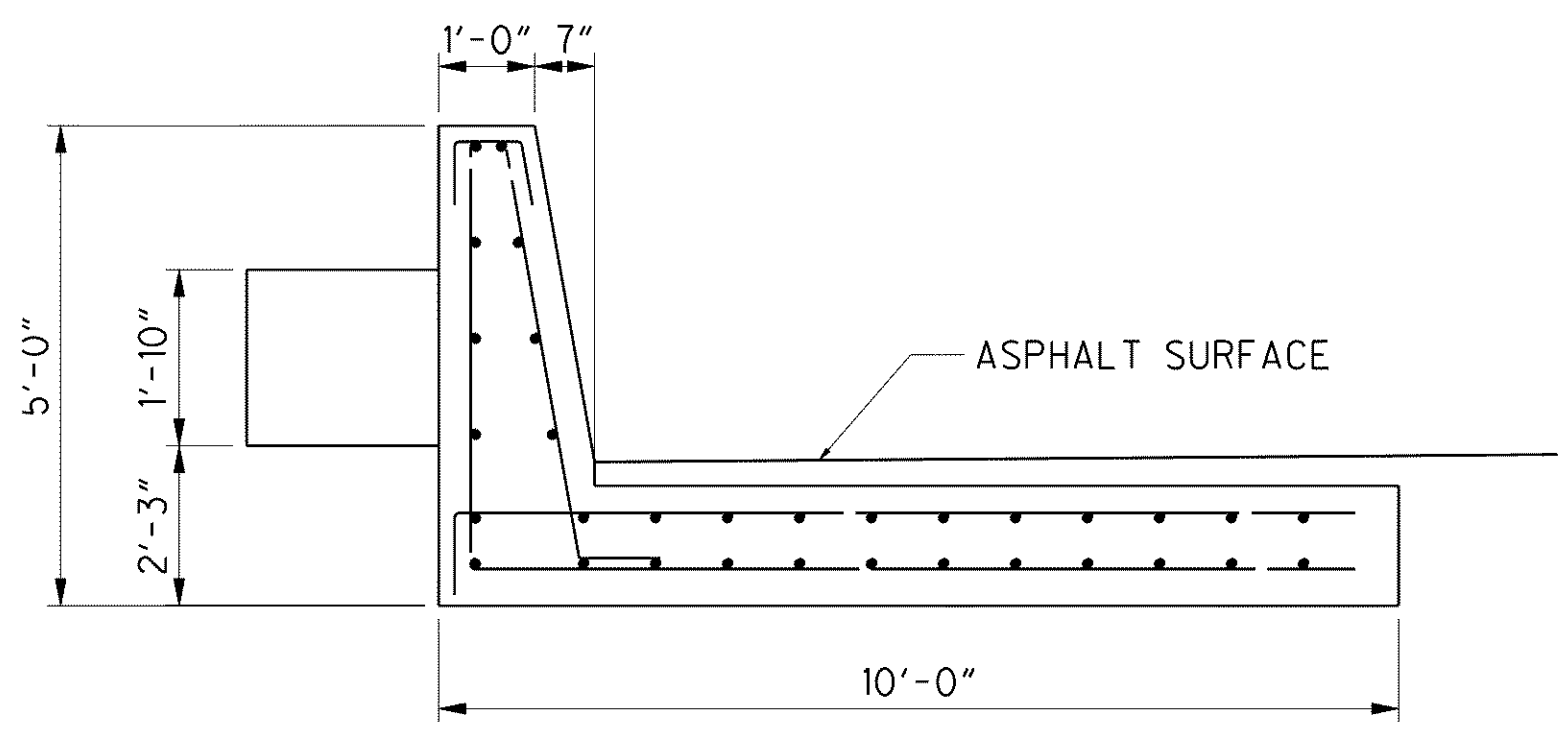

**SECTION A-A**  
 SCALE: 1"=2'

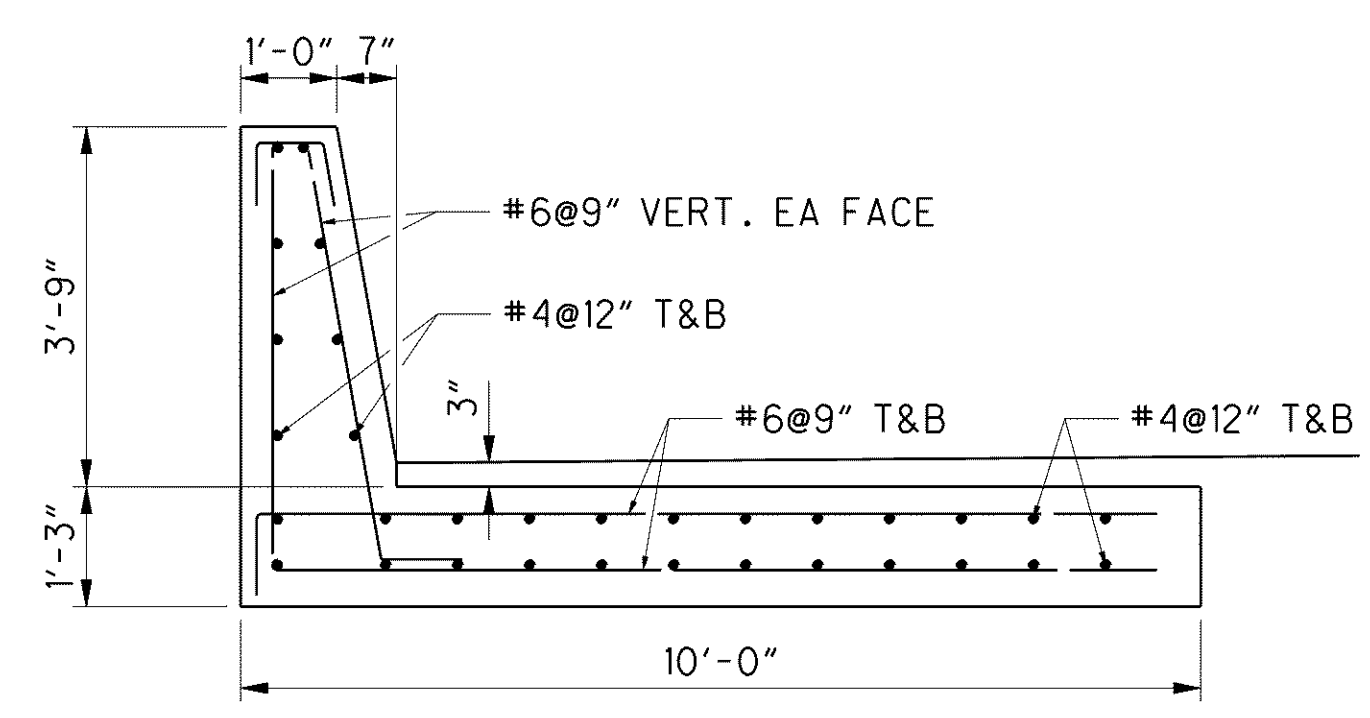

**SECTION B-B**  
 SCALE: 1"=2'

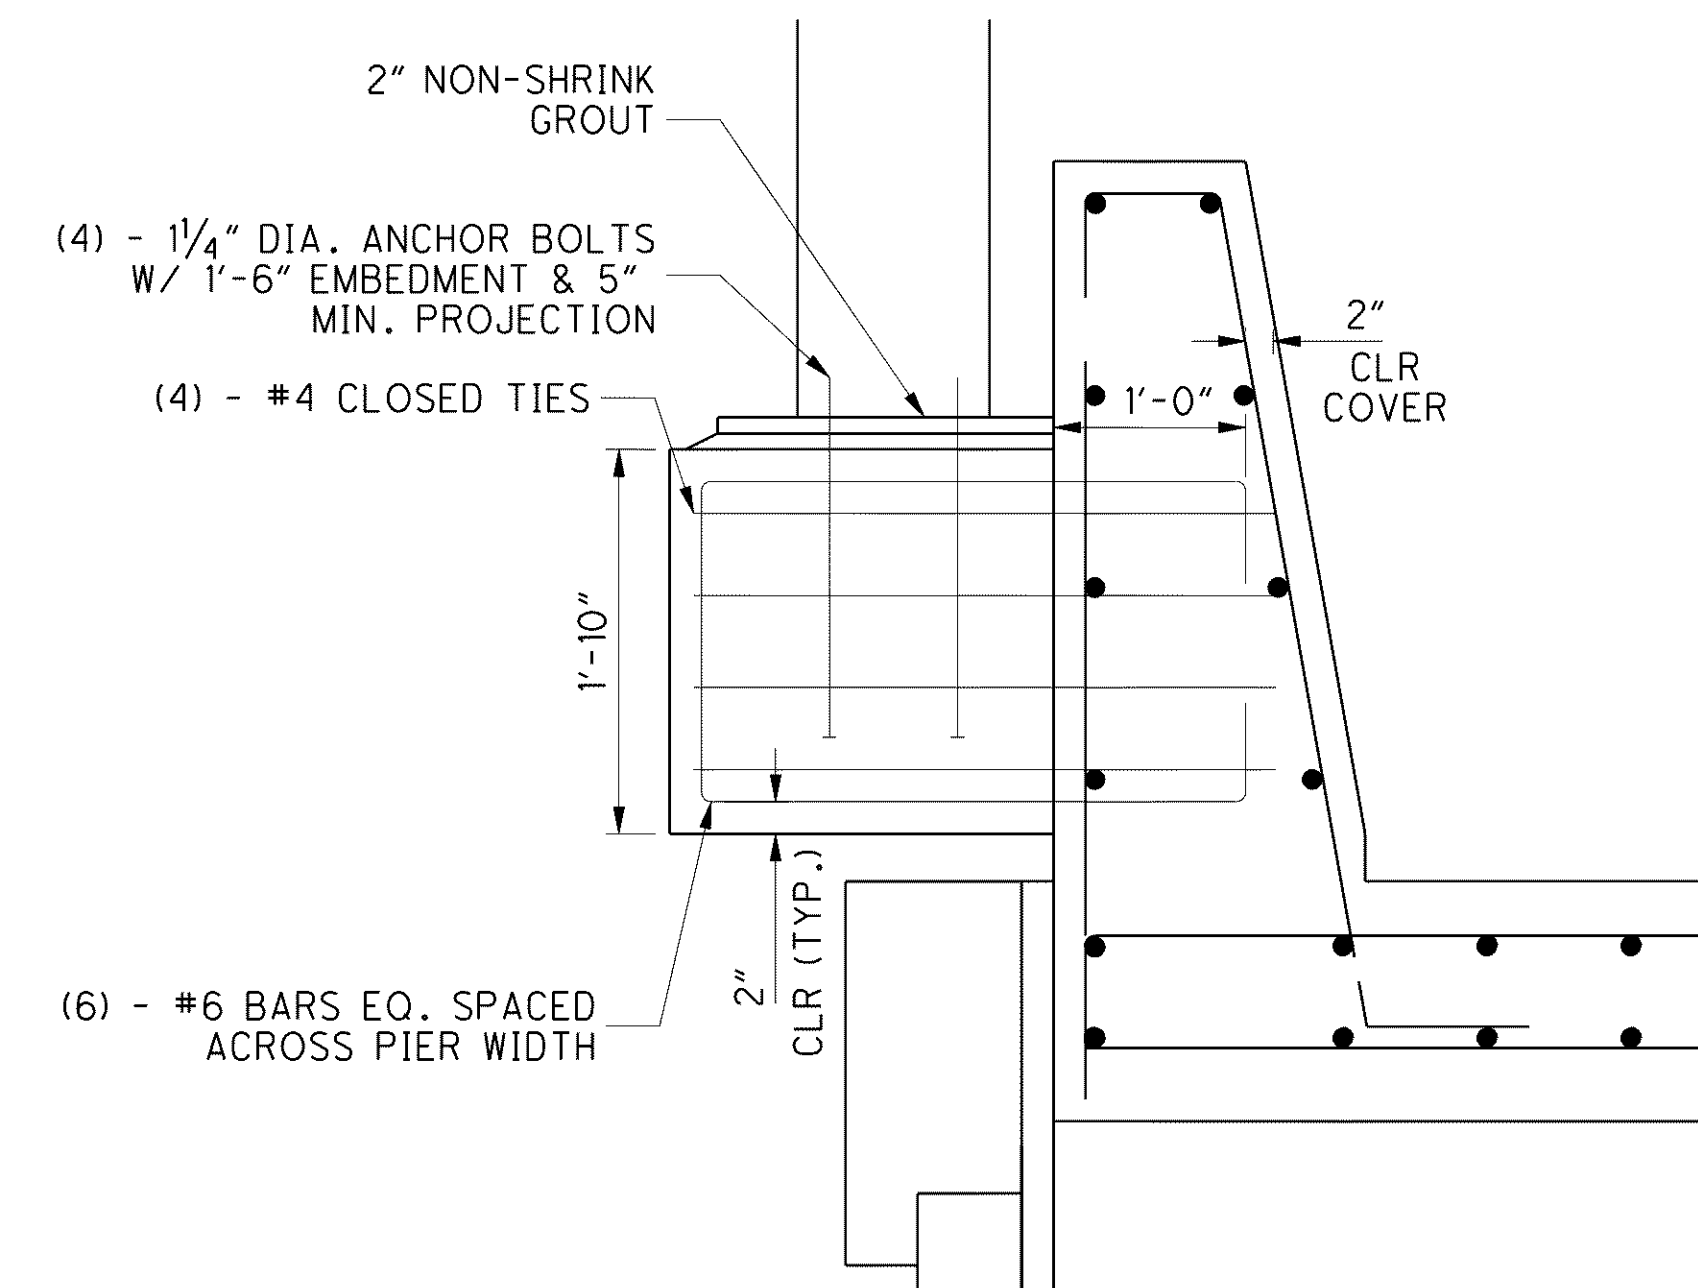

**PIER ELEVATION DETAIL**  
 SCALE: 1"=1'

C:\Project\lak\13486\structures\NoiseBarrier\sheets\13486ND06.dgn 6/25/2008 3:23:30 PM choneman