


MICROFILMED
SEP 23 1986


FED. RD. DIVISION	STATE	PROJECT	
2	OHIO	F-U-329 (15)	

259
297

LAKE COUNTY
SEC. LAK-2-4.42

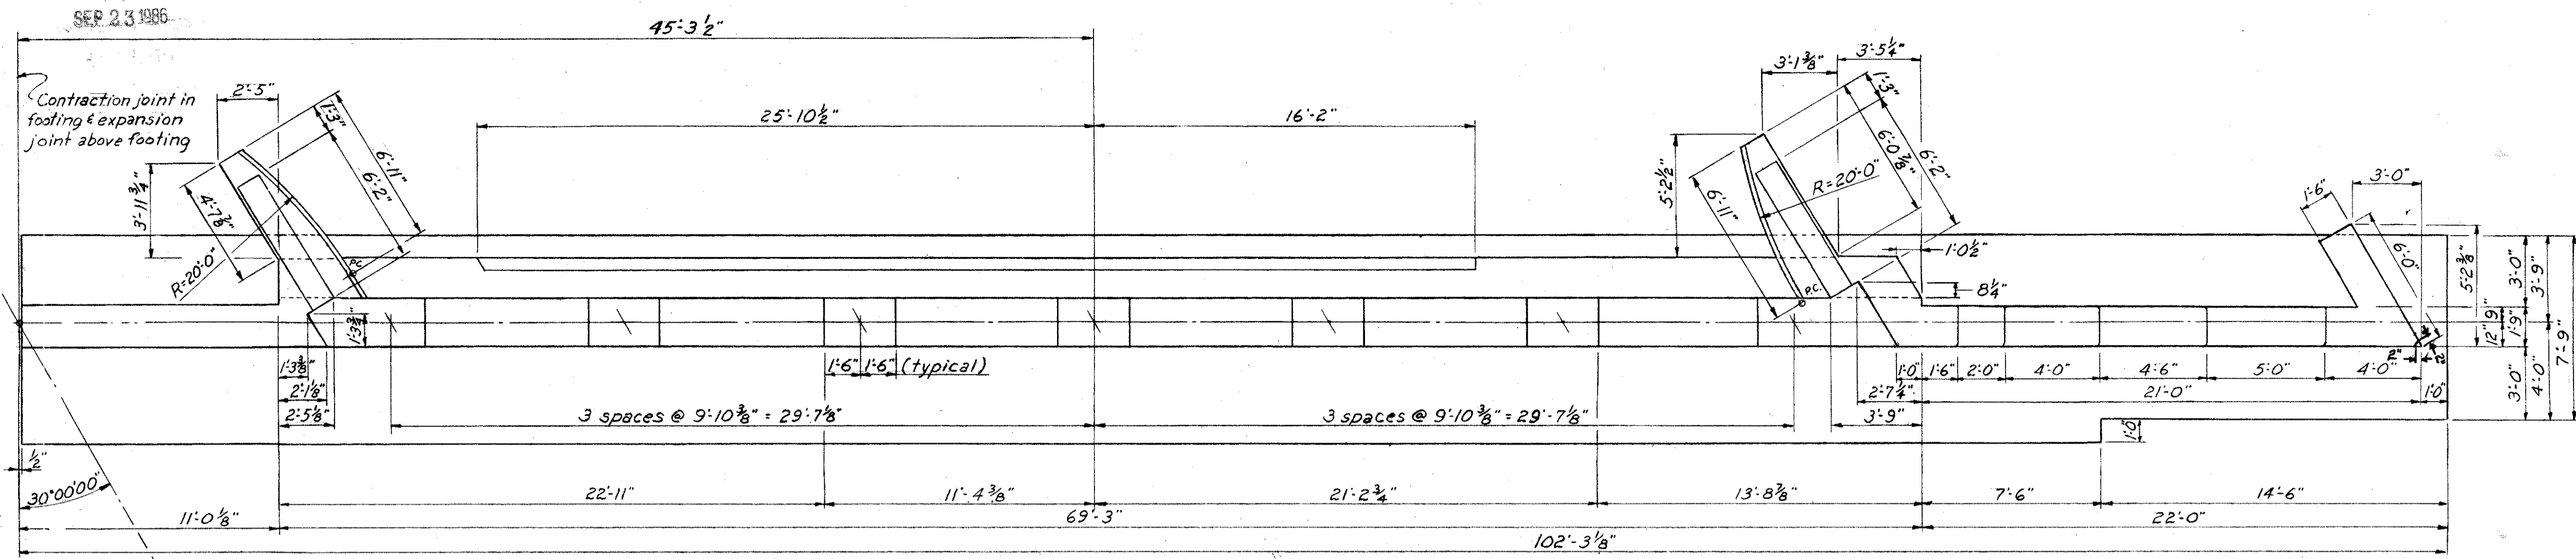


PLAN-ABUTMENT NO.1-NORTH BRIDGE

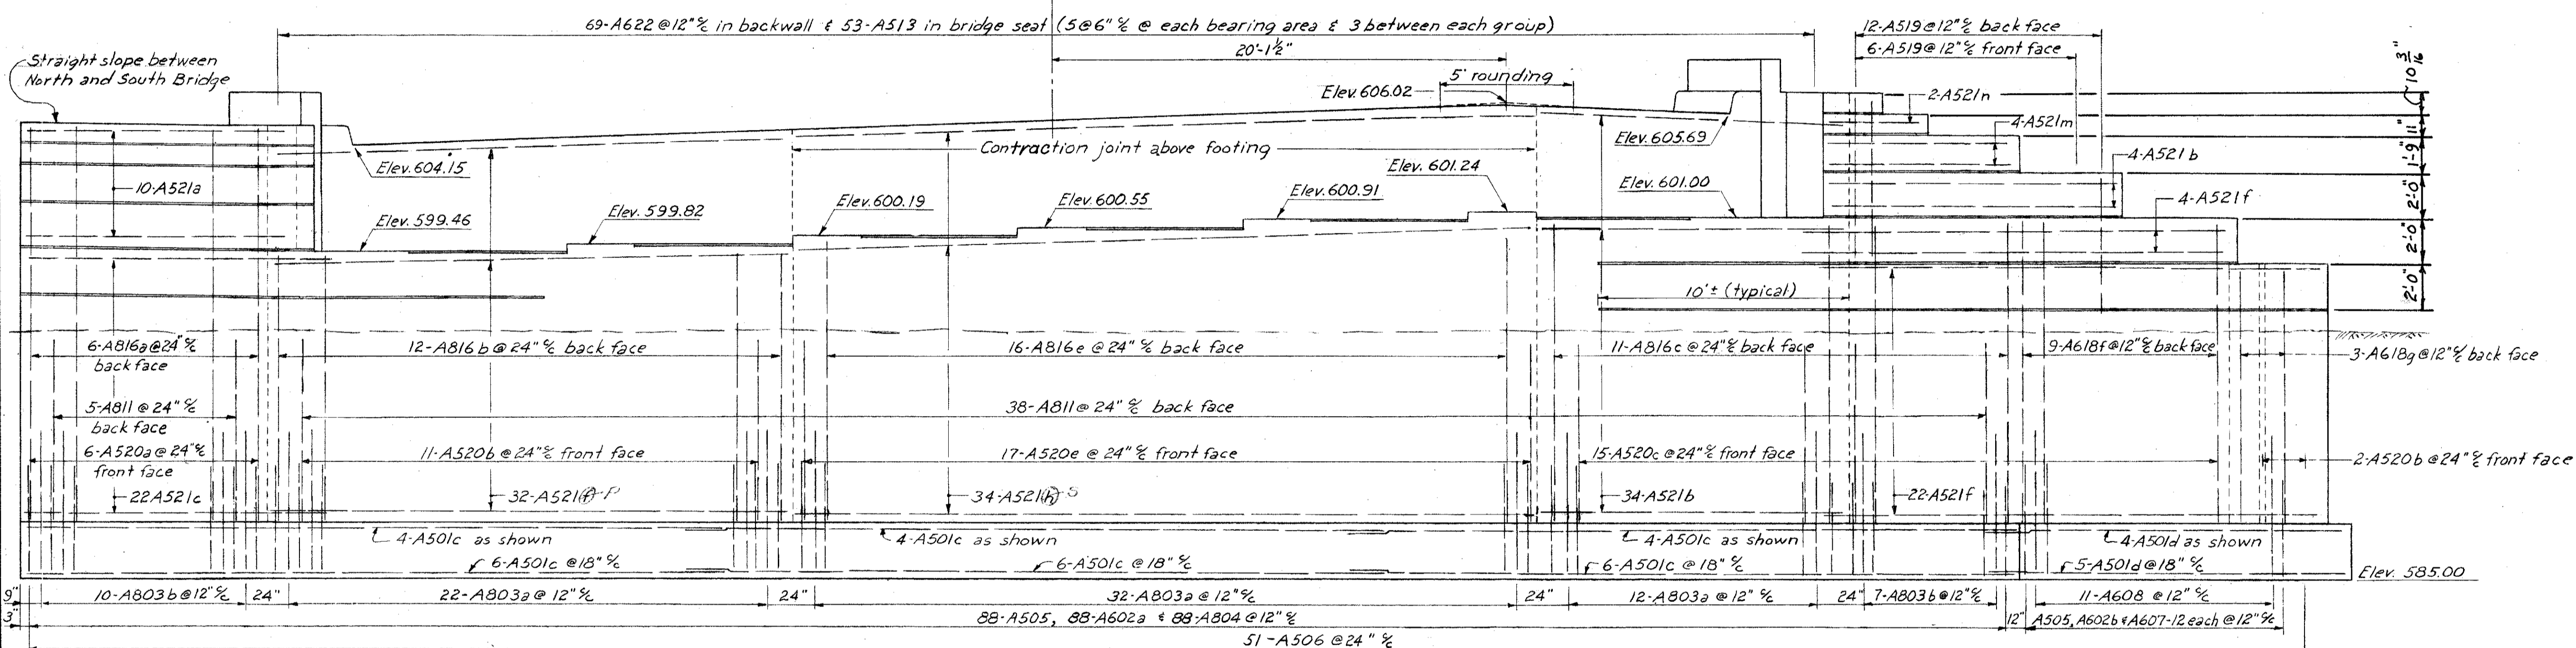


ELEVATION-ABUTMENT NO.1-NORTH BRIDGE

NOTE: Reinforcing steel not shown in front face

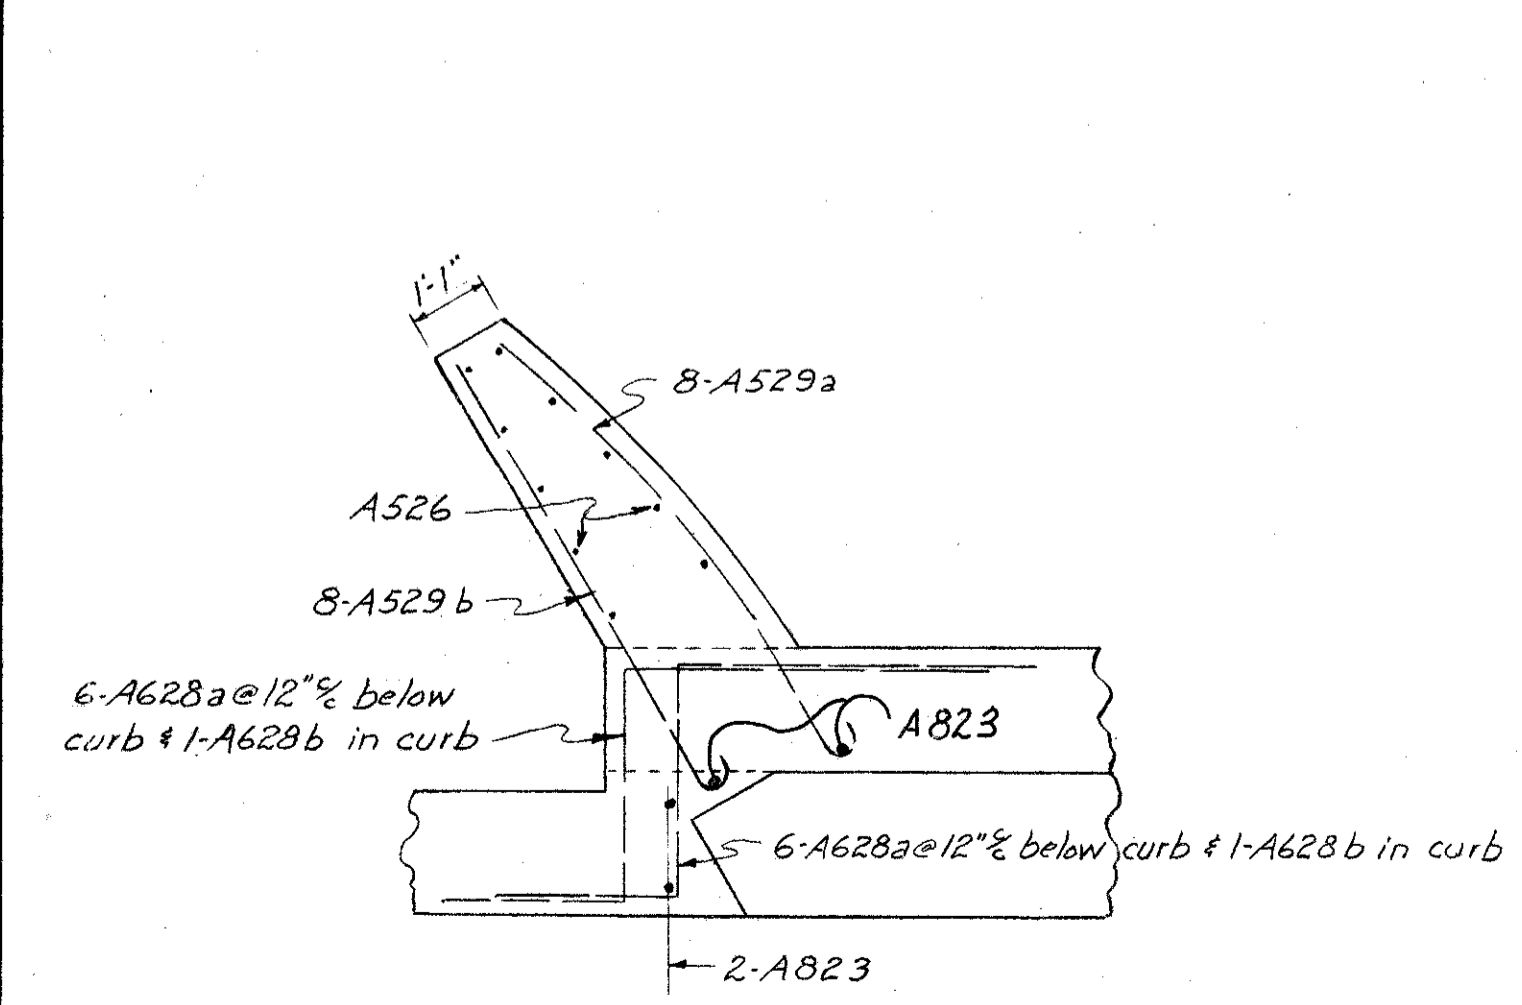

TYPICAL BACKWALL SECTION BELOW CURB

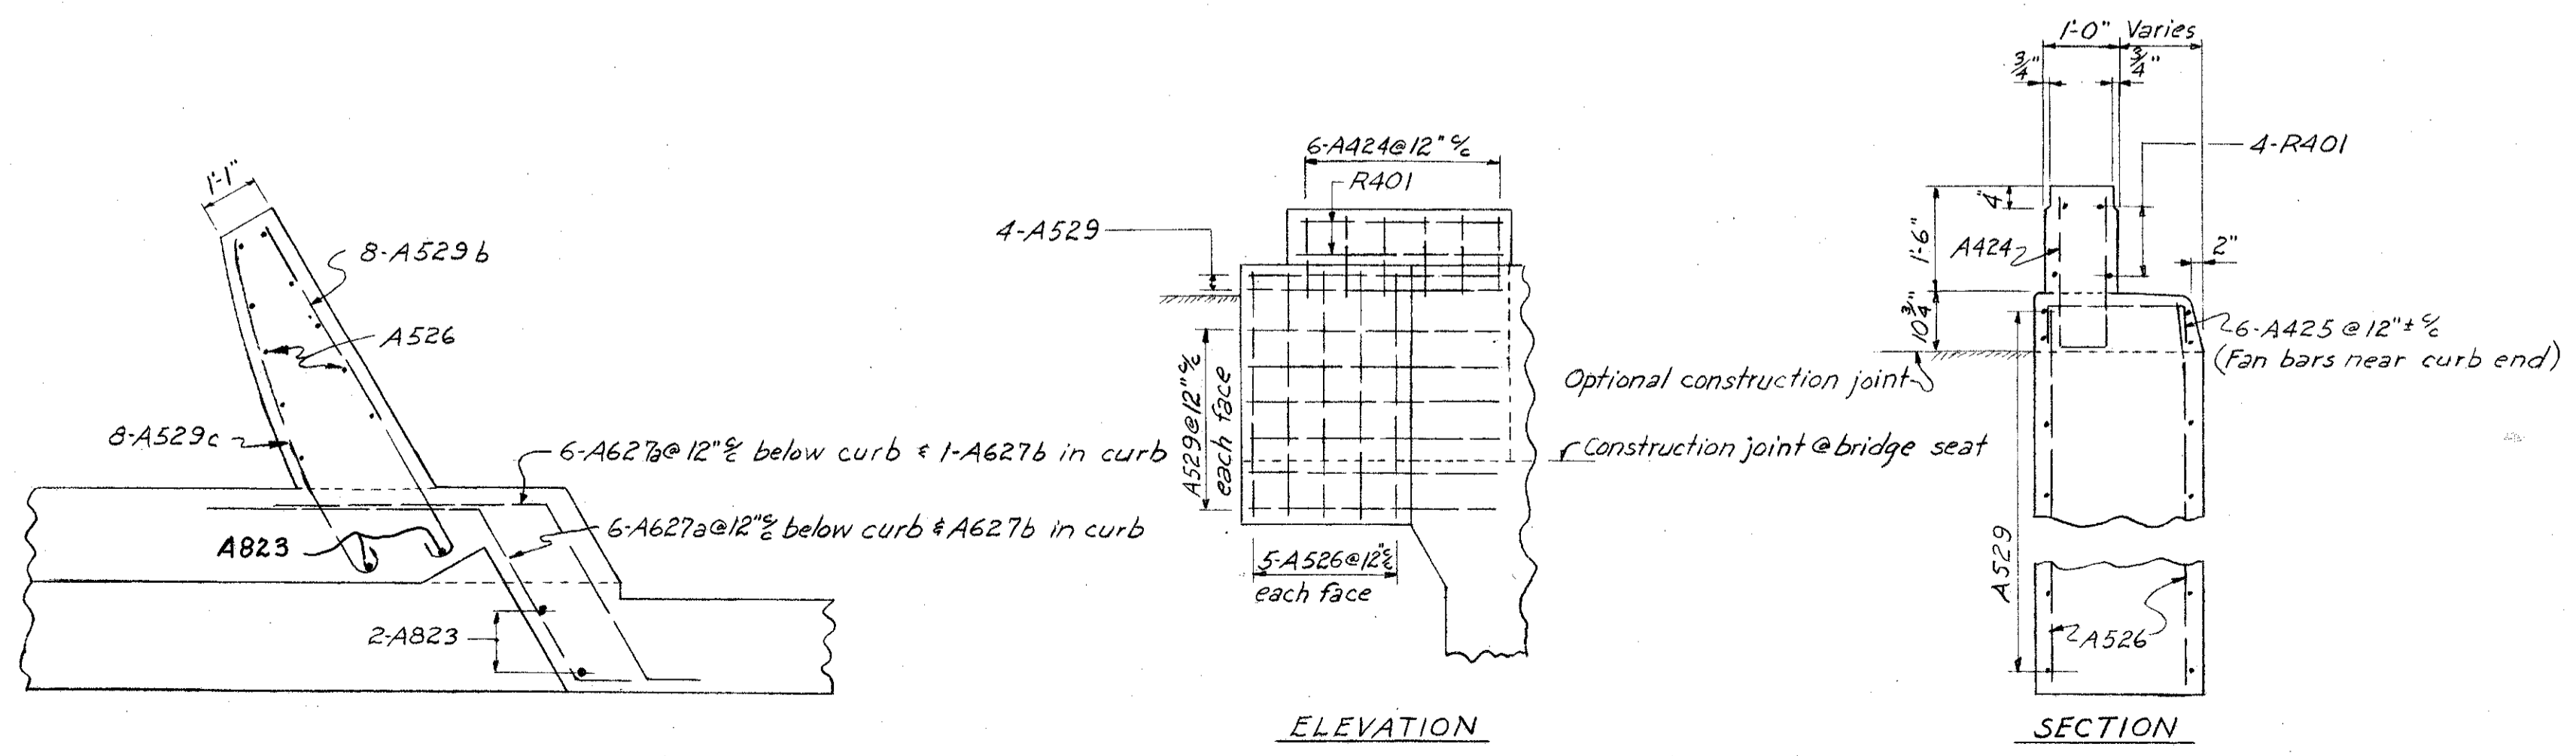

ELEVATION SECTION

PREPARED BY CAPITOL ENGINEERING ASSOCIATES, DILLSBURG, PA. FOR STATE OF OHIO DEPARTMENT OF HIGHWAYS DIVISION OF DESIGN AND CONSTRUCTION BUREAU OF BRIDGES					
ABUTMENT NO. 1 NORTH BRIDGE BRIDGE NO. LAK-2-0527 RELOC. S.R.2 OVER CHAGRIN RIVER LAKE COUNTY STA. 179+25.00					
DESIGNED	DRAWN	TRACED	CHECKED	REVISED DATE	REVISED
JEM	JEM				8-17-57