
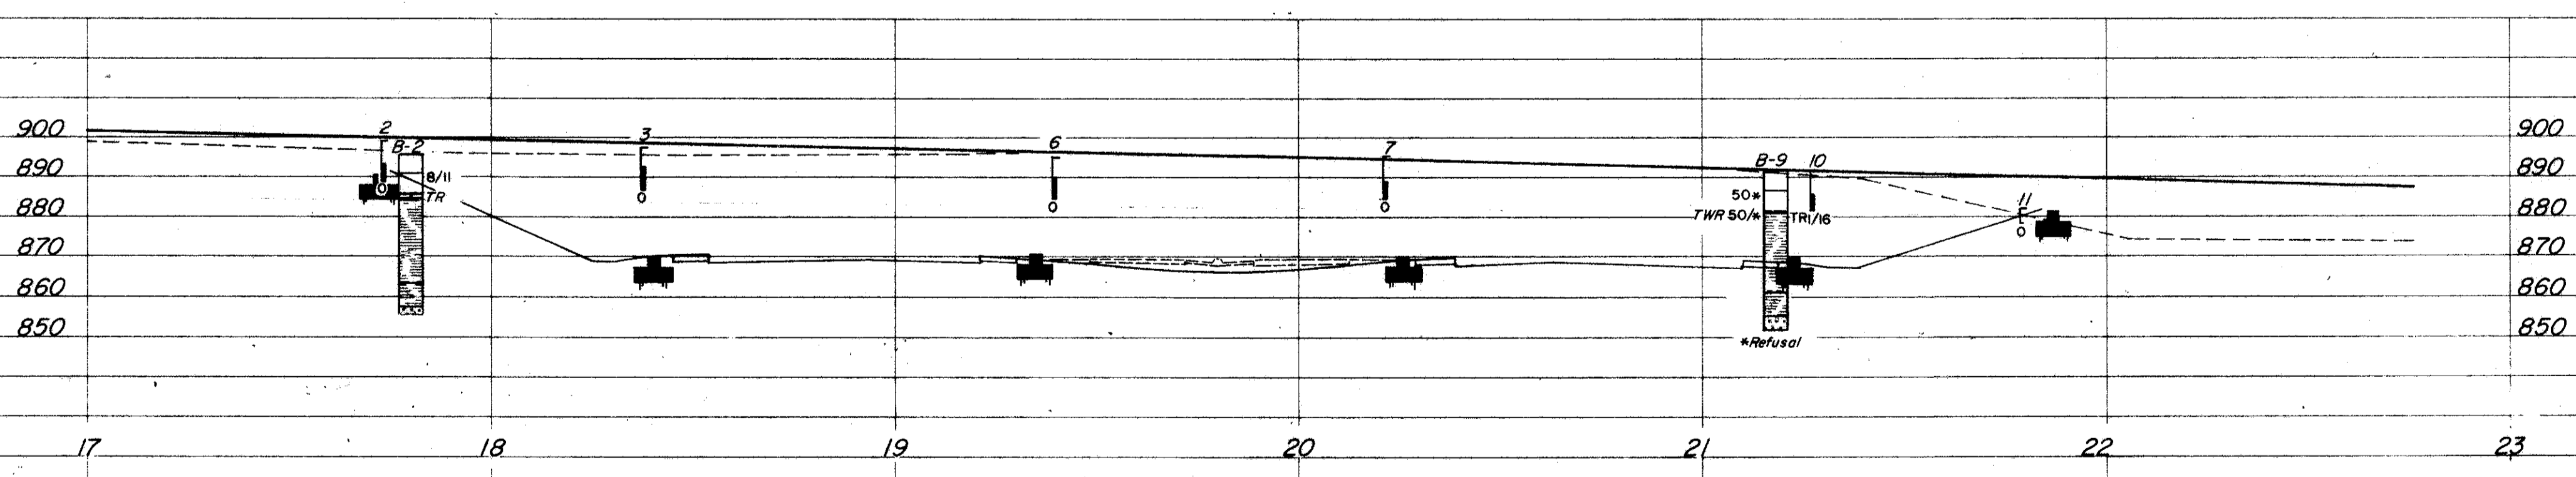


MICROFILMED
DEC 29 1982

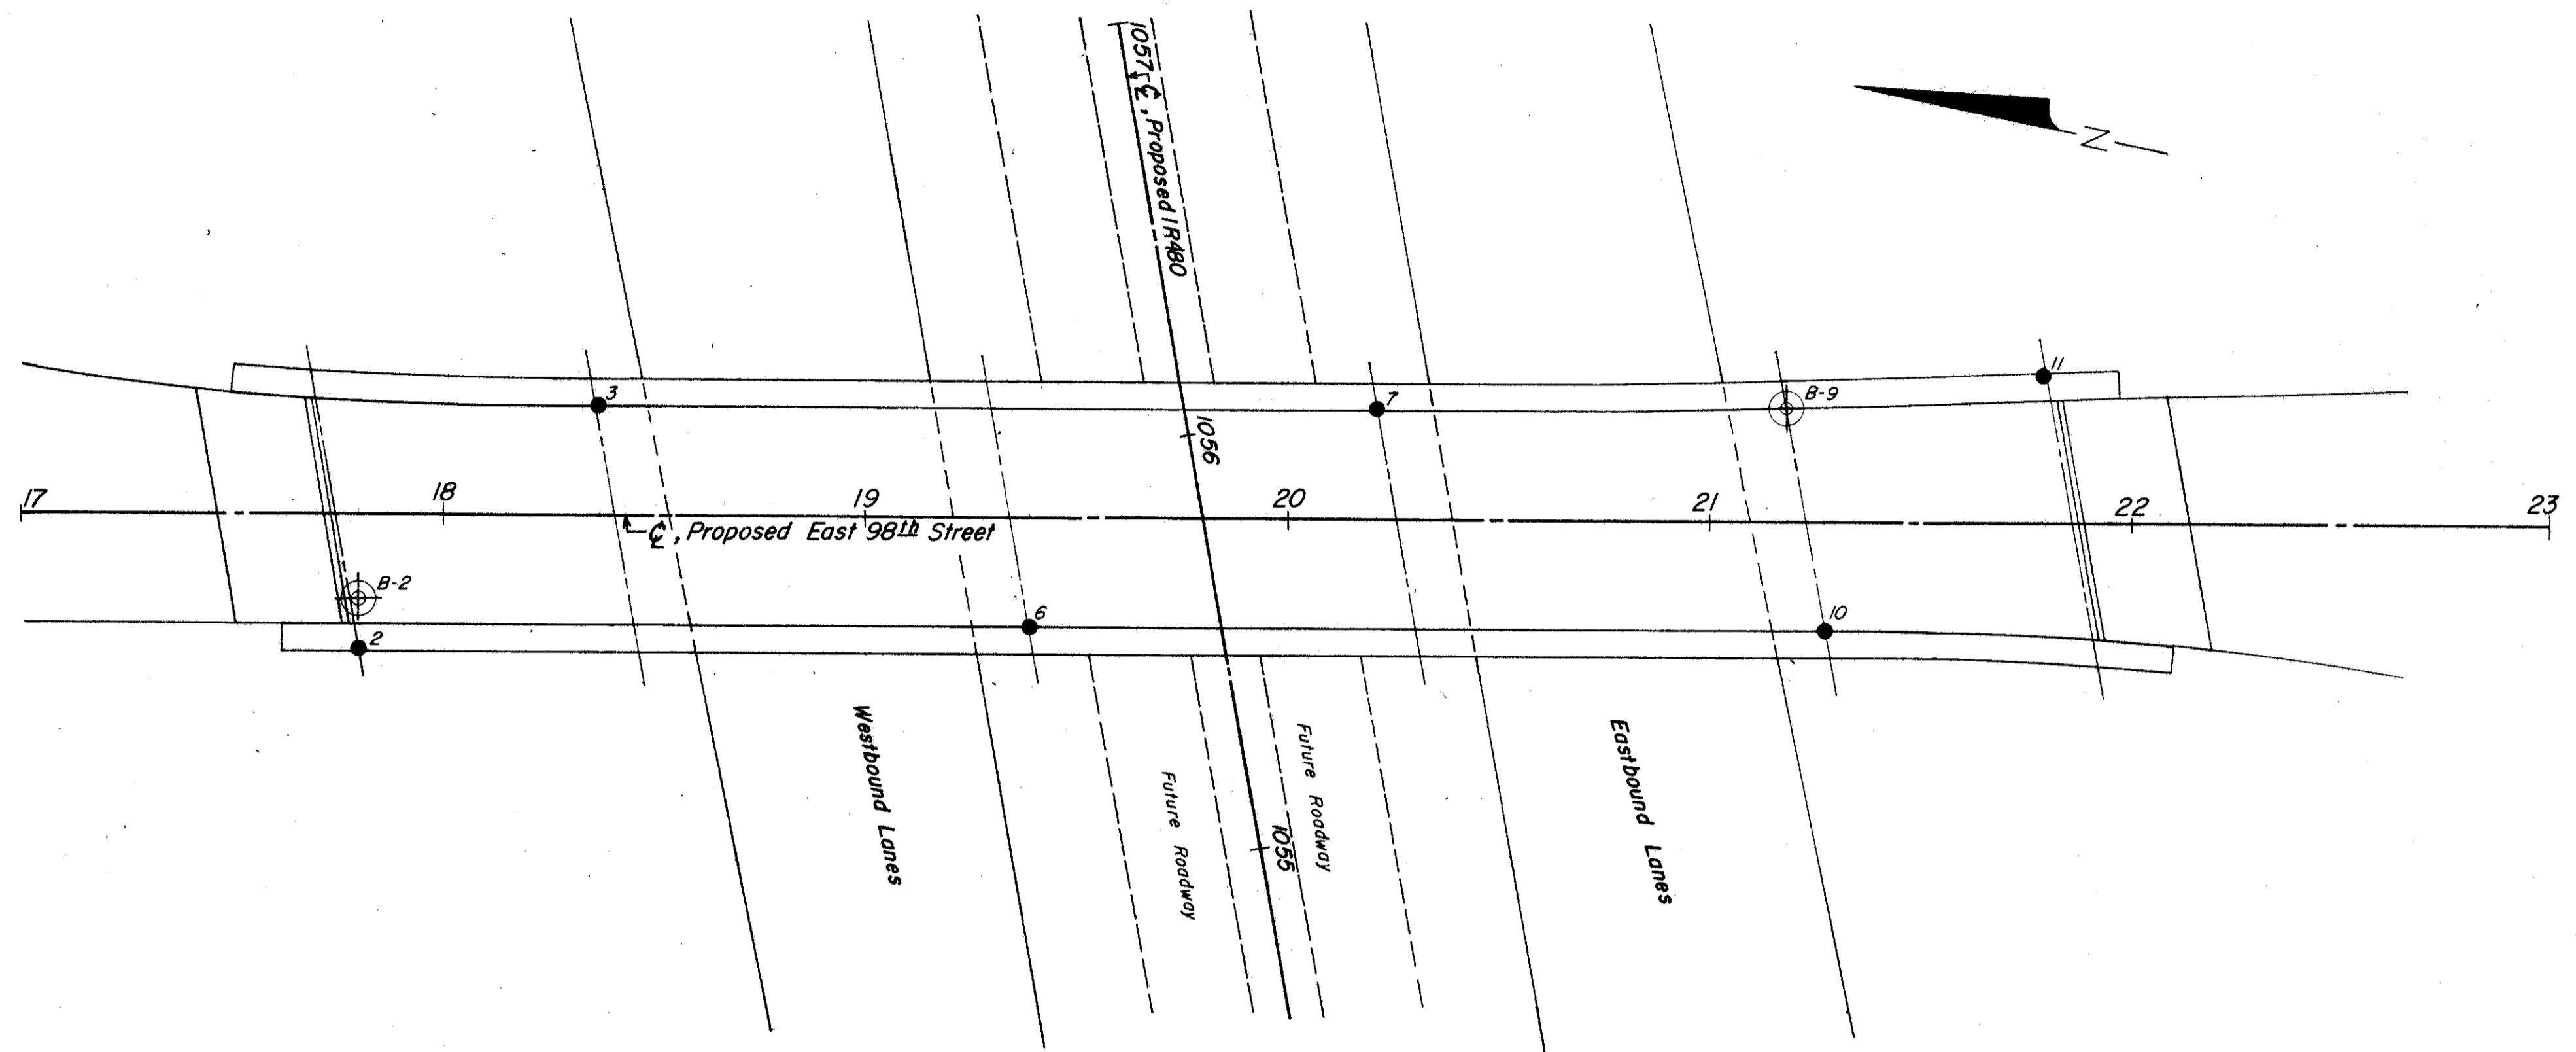

OHIO DEPARTMENT OF HIGHWAYS TESTING LABORATORY 1620 WEST BROAD STREET, COLUMBUS 23, OHIO			
STRUCTURE FOUNDATION INVESTIGATION BRIDGE NO. CUY-480-1955 UNDER EAST 98 TH STREET SEC. CUY-480-19.43			
PLAN AND PROFILE			
DRAWN BY DLR	CHECKED BY LNL	REVIEWED BY RDR	DATE 10/16/68

SCALE: 1" = 30'