
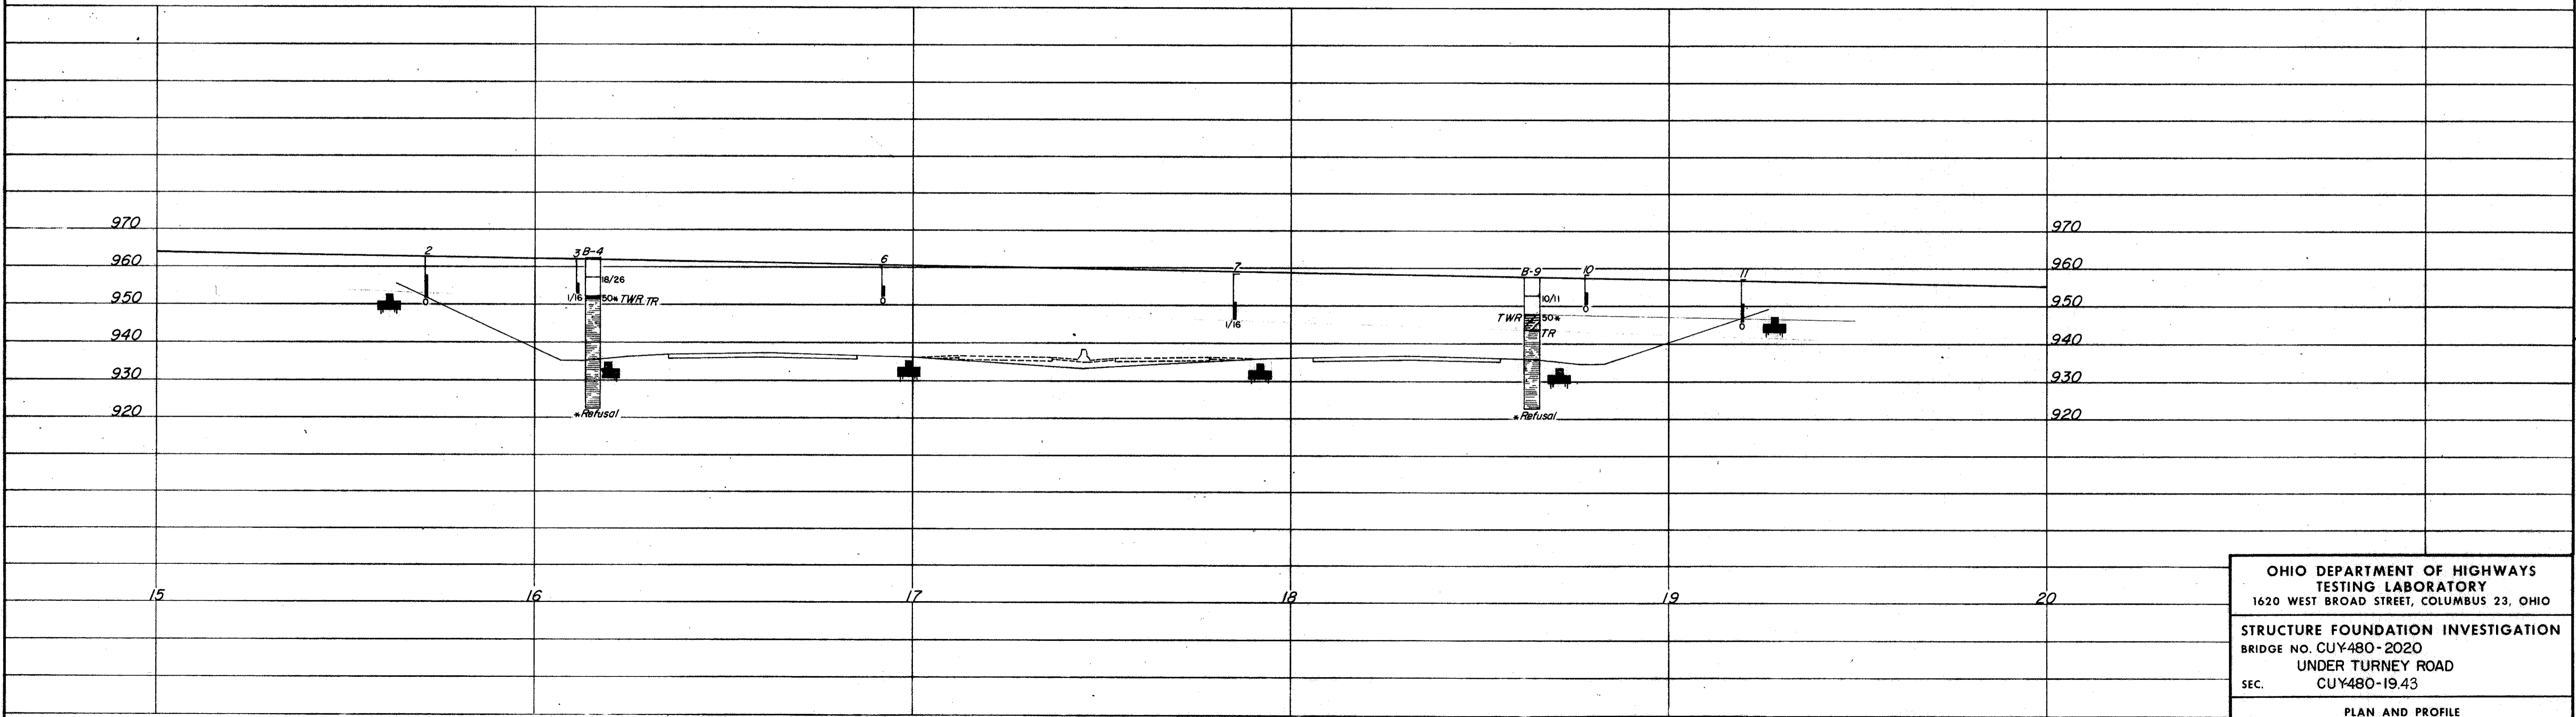


MICROFILMED  
DEC 29 1982

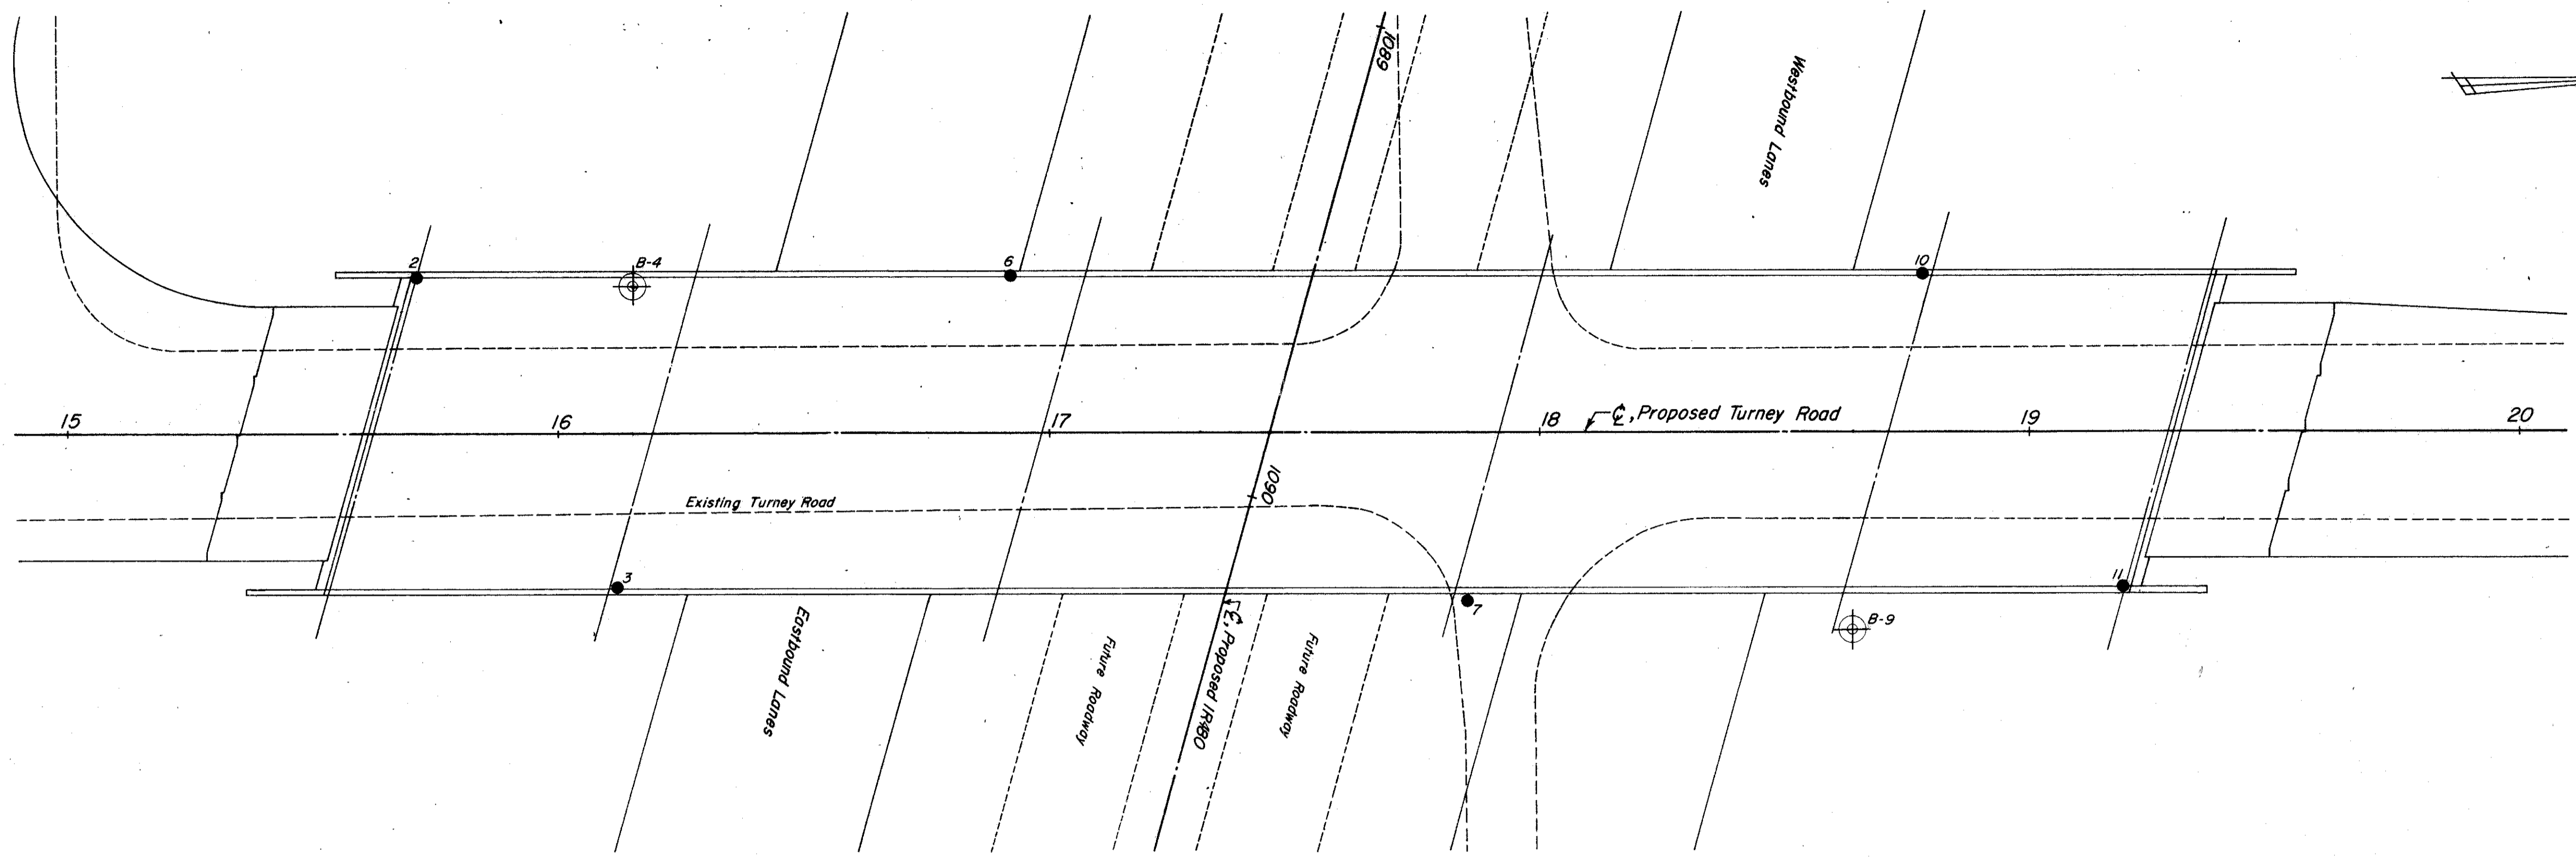

OHIO DEPARTMENT OF HIGHWAYS  
TESTING LABORATORY  
1620 WEST BROAD STREET, COLUMBUS 23, OHIO

STRUCTURE FOUNDATION INVESTIGATION  
BRIDGE NO. CUY480-2020  
UNDER TURNEY ROAD  
SEC. CUY480-19.43

PLAN AND PROFILE

DRAWN BY J. E. C.	CHECKED BY L. N. L.	REVIEWED BY R. D. R.	DATE 10/15/68
----------------------	------------------------	-------------------------	------------------

SCALE: 1" = 20'