
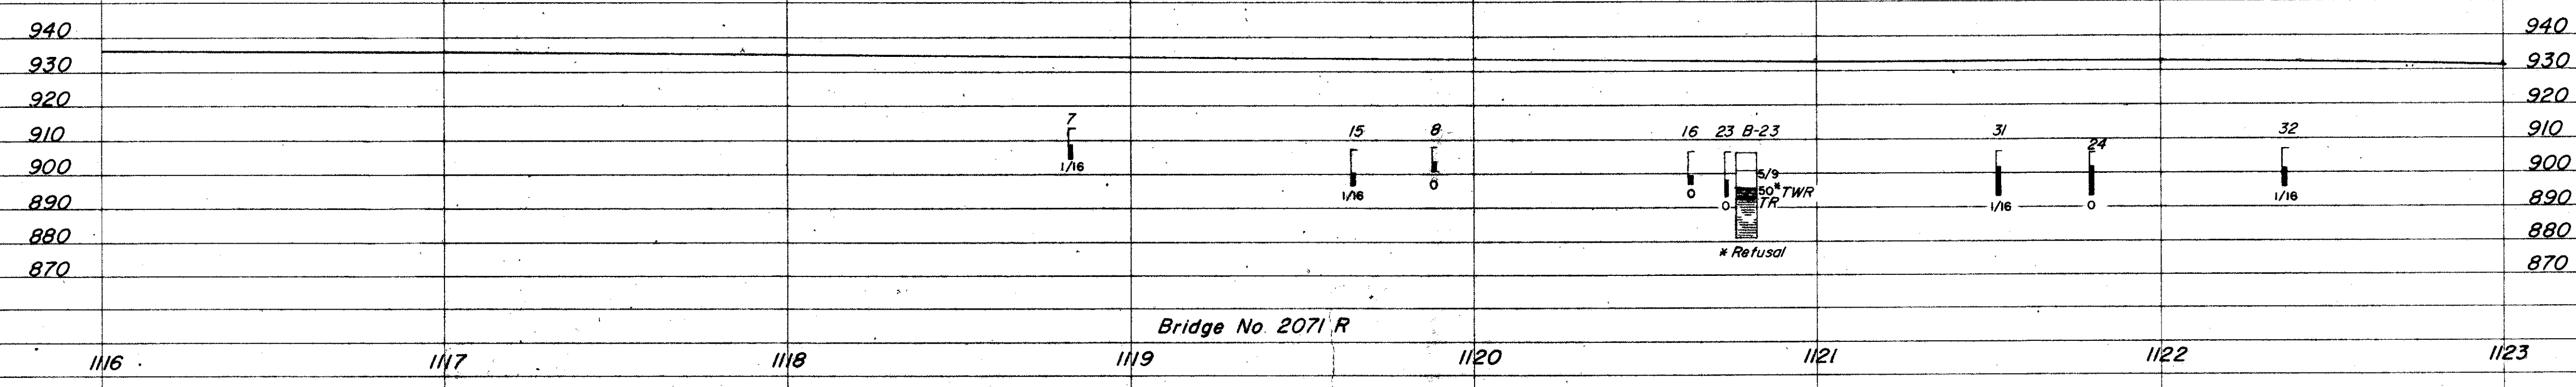
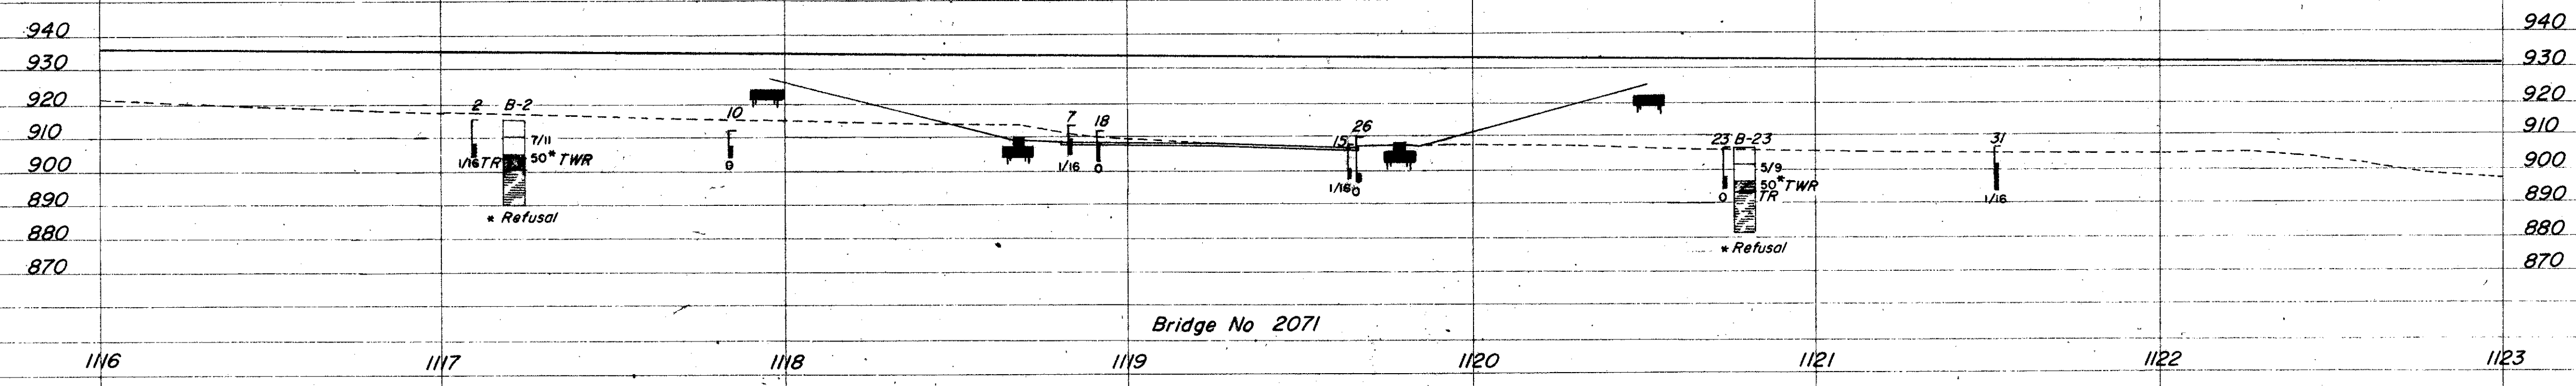


TE - 120  
200 - 11 - 64  
MICROFILMED  
DEC 29 1982

20  
22  
3  
5  
CUY-480-1943

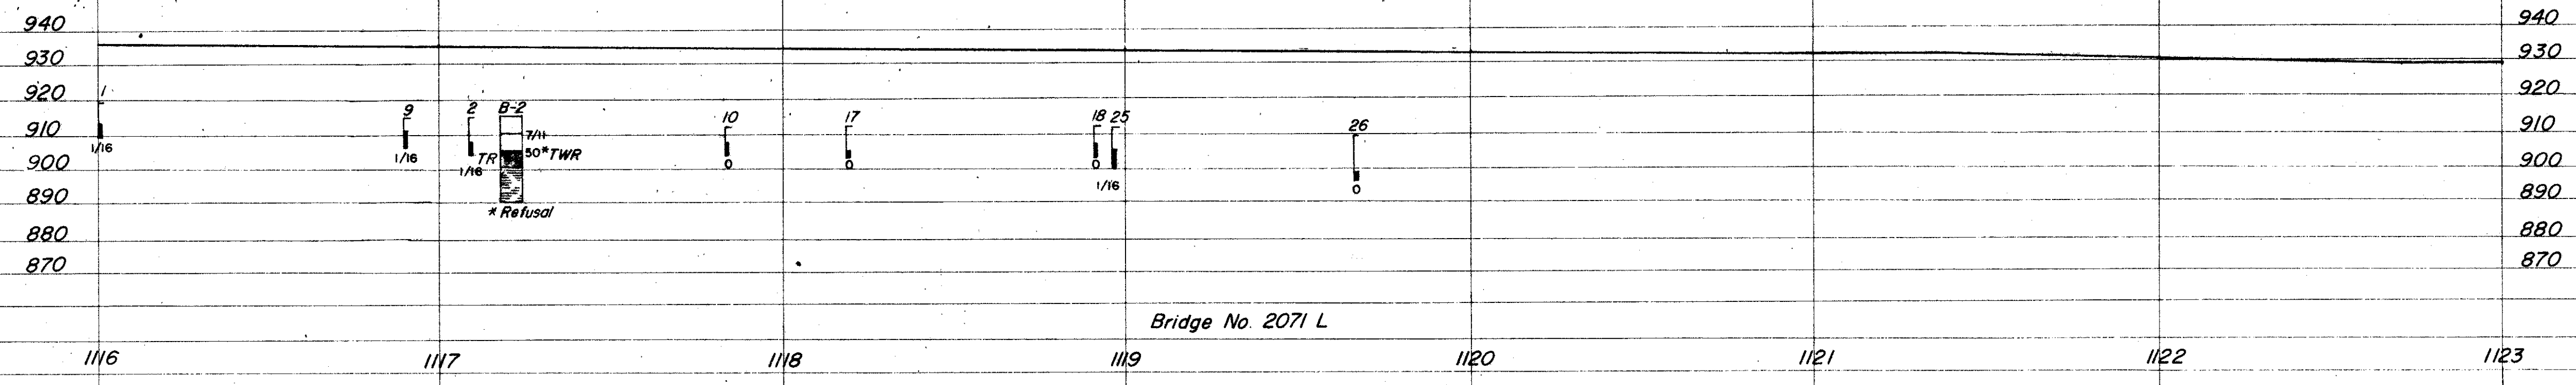

OHIO DEPARTMENT OF HIGHWAYS  
TESTING LABORATORY  
1620 WEST BROAD STREET, COLUMBUS 23, OHIO

STRUCTURE FOUNDATION INVESTIGATION  
BRIDGE NO. CUY-480-2071 L/R  
OVER GRANGER ROAD  
SEC. CUY-480-1943

PLAN AND PROFILE

DRAWN BY K.J.S.	CHECKED BY L.N.L.	REVIEWED BY R.D.R.	DATE 10/30/68
--------------------	----------------------	-----------------------	------------------

SCALE: 1" = 30'