


Note: For cross sections at Stas. 16+75, 17+25, 17+60, 18+00 and 18+25, see sheet 4.

Note: For profile of Erie St. Exit, see sheet 3.

Note: For profile of Casement Rd, see sheet 3.

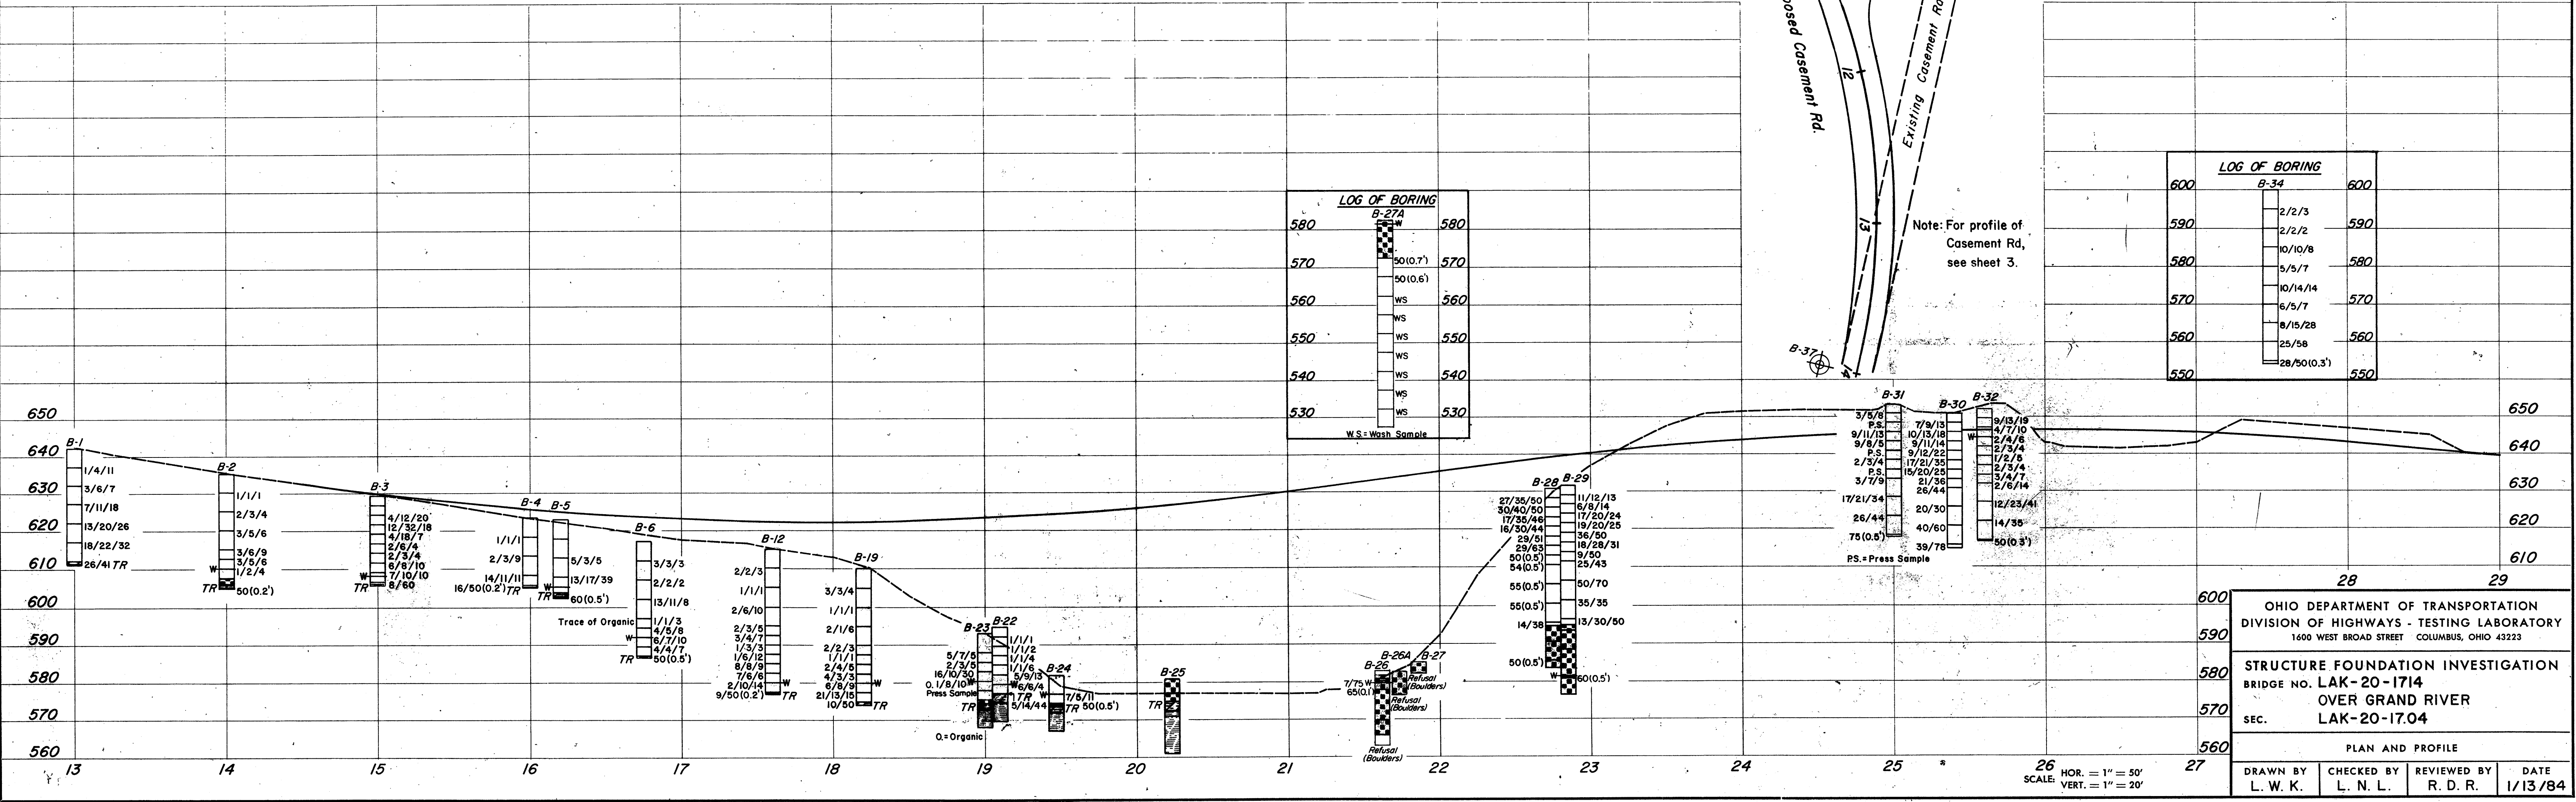

LOG OF BORING B-27A

580	580
570	570
560	560
550	550
540	540
530	530

WS - Wash Sample

LOG OF BORING B-34

600	600
590	590
580	580
570	570
560	560
550	550

650	650
640	640
630	630
620	620
610	610

OHIO DEPARTMENT OF TRANSPORTATION
DIVISION OF HIGHWAYS - TESTING LABORATORY
1600 WEST BROAD STREET COLUMBUS, OHIO 43223

STRUCTURE FOUNDATION INVESTIGATION
BRIDGE NO. LAK-20-1714
OVER GRAND RIVER
SEC. LAK-20-17.04

PLAN AND PROFILE

DRAWN BY L. W. K.	CHECKED BY L. N. L.	REVIEWED BY R. D. R.	DATE 1/13/84
----------------------	------------------------	-------------------------	-----------------