


MAY 1 1984

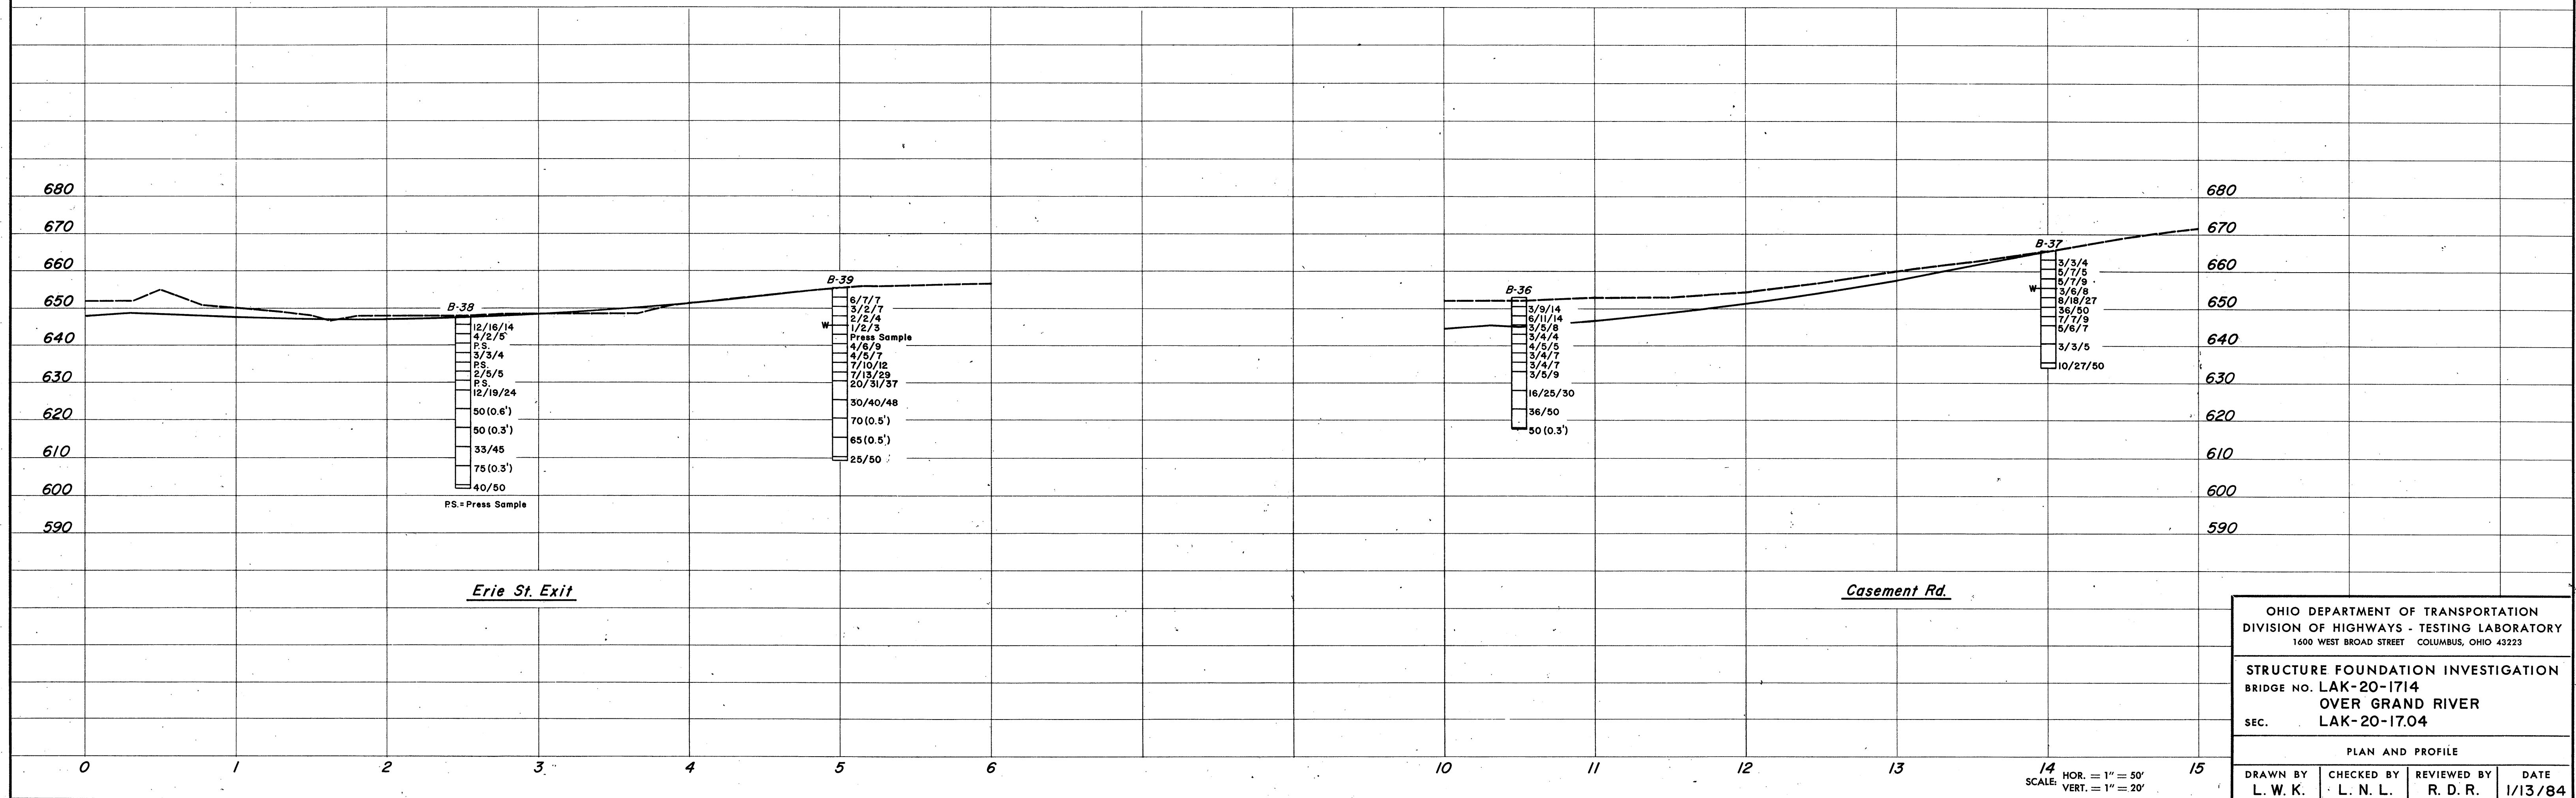

OHIO DEPARTMENT OF TRANSPORTATION DIVISION OF HIGHWAYS - TESTING LABORATORY 1600 WEST BROAD STREET COLUMBUS, OHIO 43223			
STRUCTURE FOUNDATION INVESTIGATION BRIDGE NO. LAK-20-1714 OVER GRAND RIVER SEC. LAK-20-17.04			
PLAN AND PROFILE			
DRAWN BY L. W. K.	CHECKED BY L. N. L.	REVIEWED BY R. D. R.	DATE 1/13/84