


BENCH MARK
Cut on Southeast Wing Wall @ Railroad
Underpass, Elev. = 650.23

QUANTITY CALCULATIONS
BY CER. DATE 9-85
CHKD. I.M. DATE 9-85
WOODRUFF, INC.

F.R.A. REGION	STATE	PROJECT
5	OHIO	


29
86

LAKE COUNTY
LAK-20-17.14

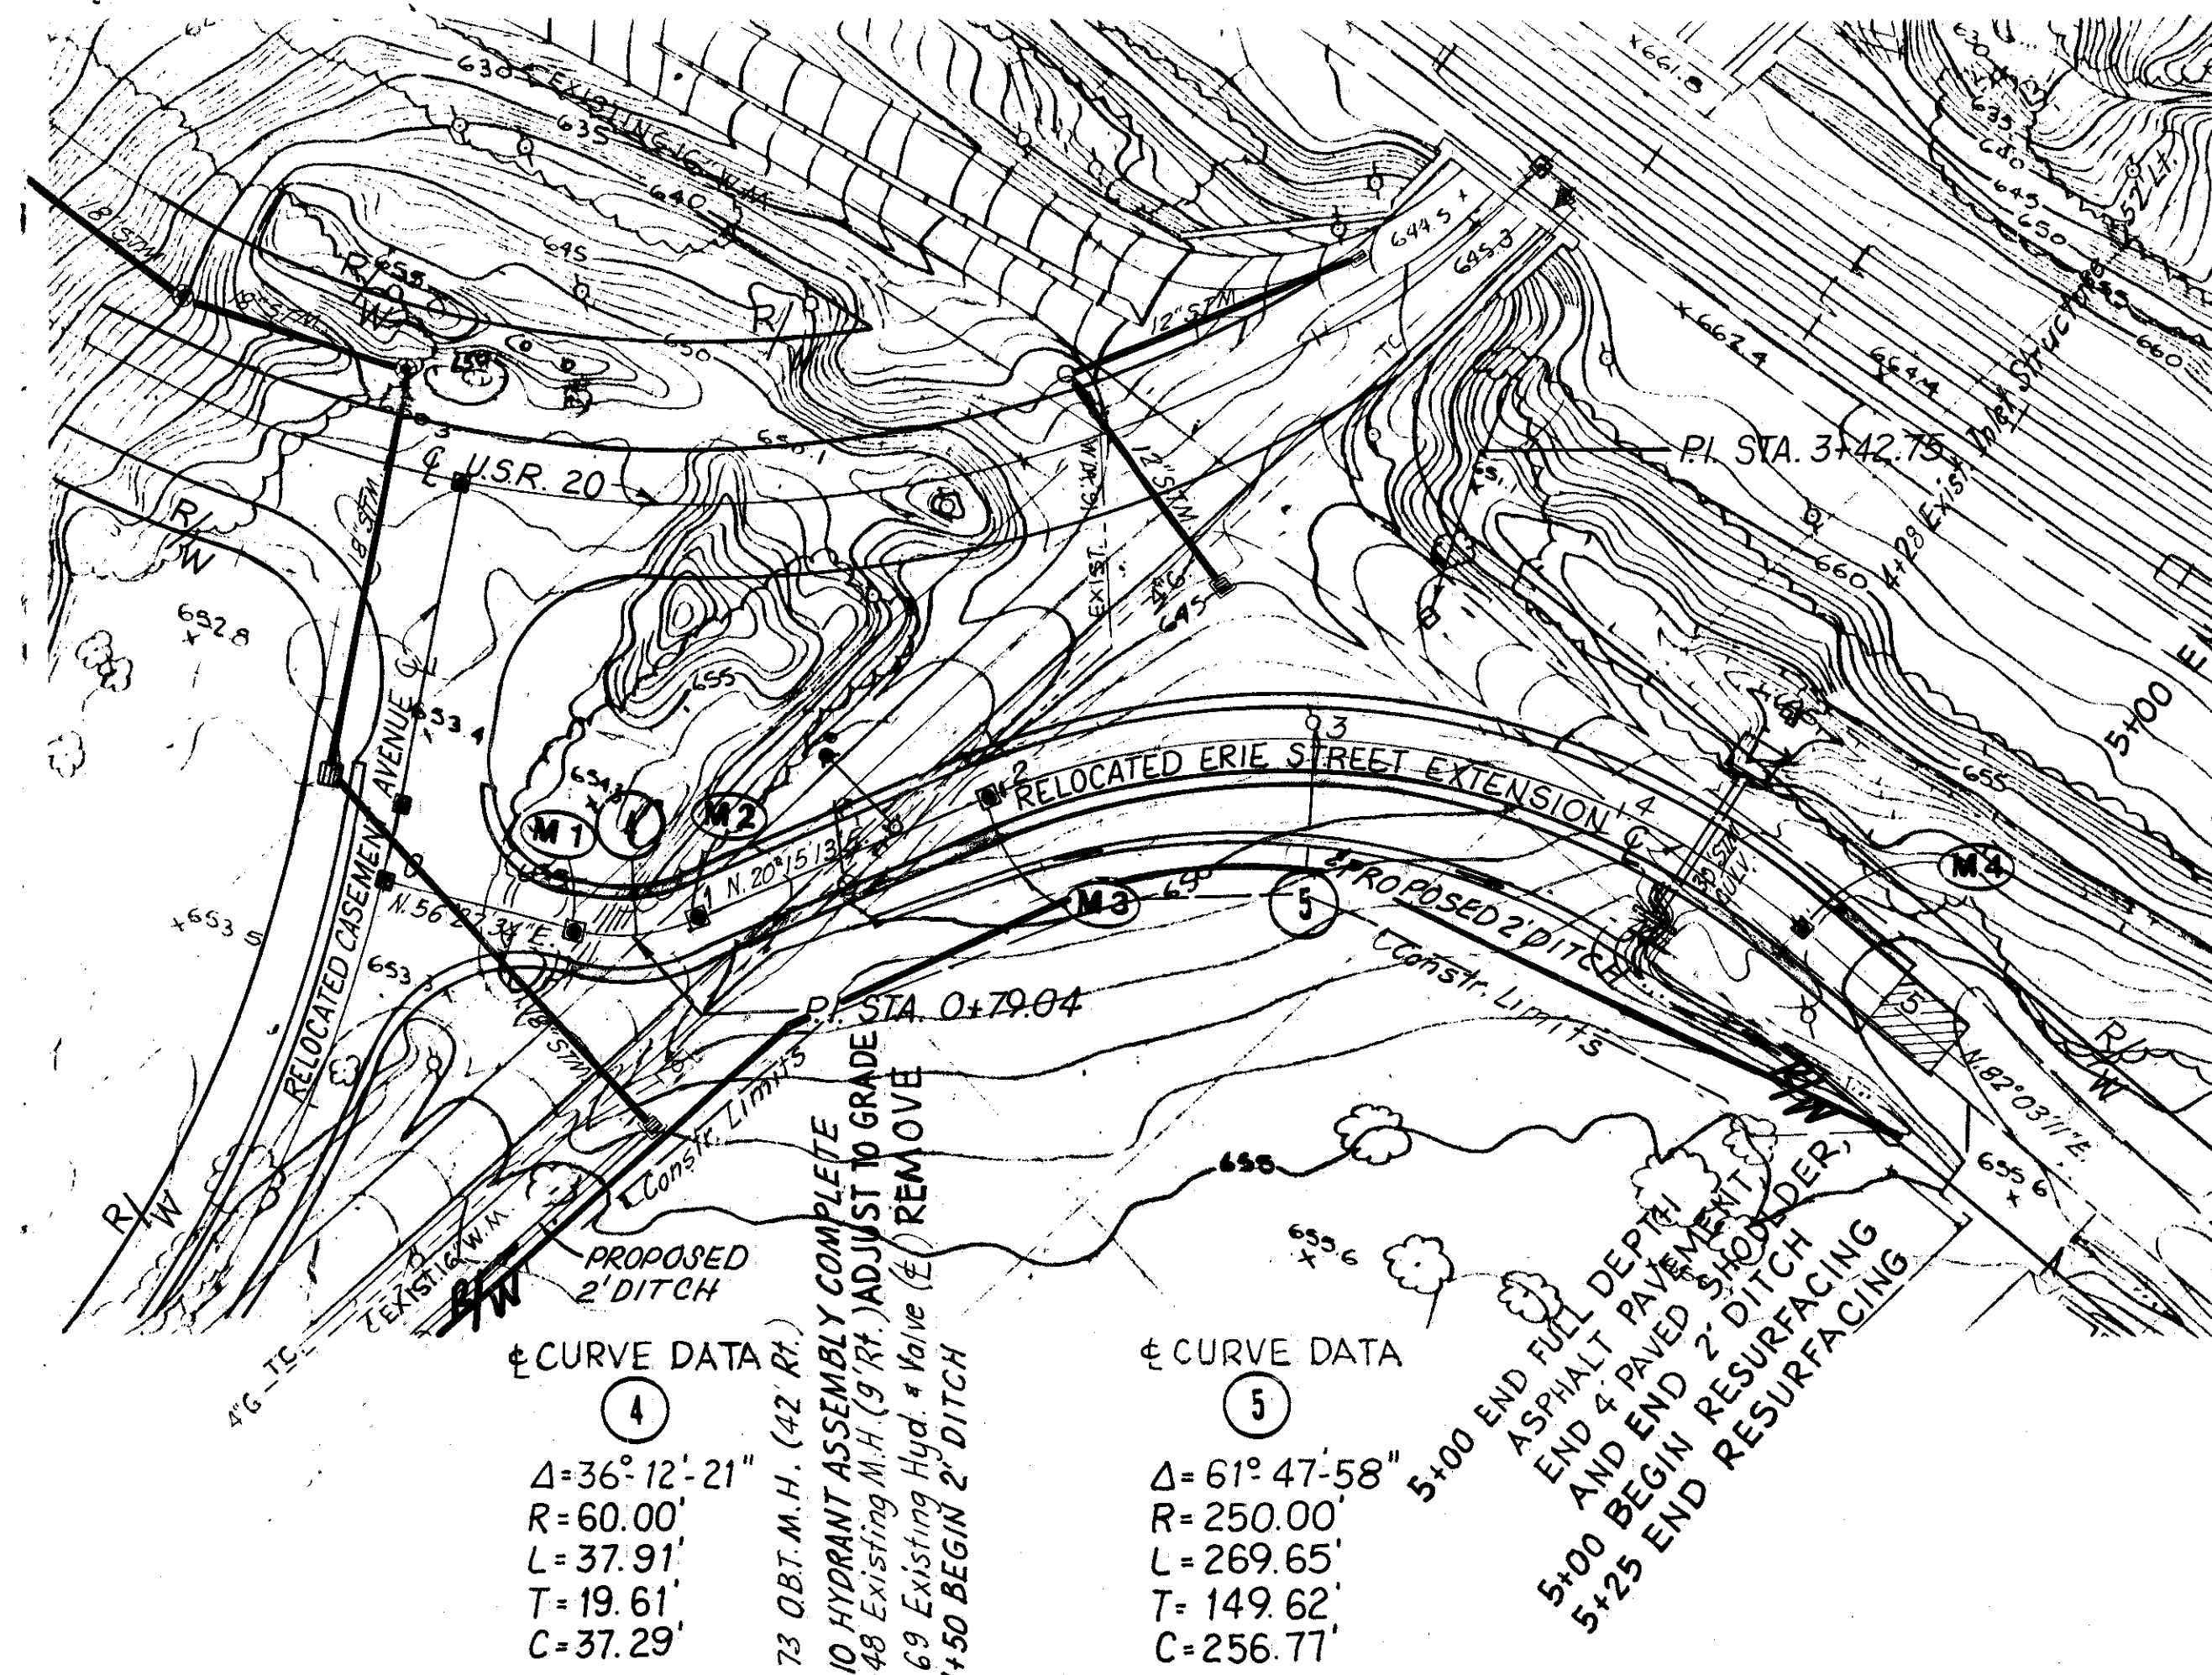


MONUMENTS

REF. NO.	SIDE	STATION		604 MONUMENT ASSEMBLY
		FROM	TO	
M1	C	PC	0+59.43	1
M2	C	PT	0+97.34	1
M3	C	PC	1+93.13	1
M4	C	PT	4+62.78	1
TOTAL				4

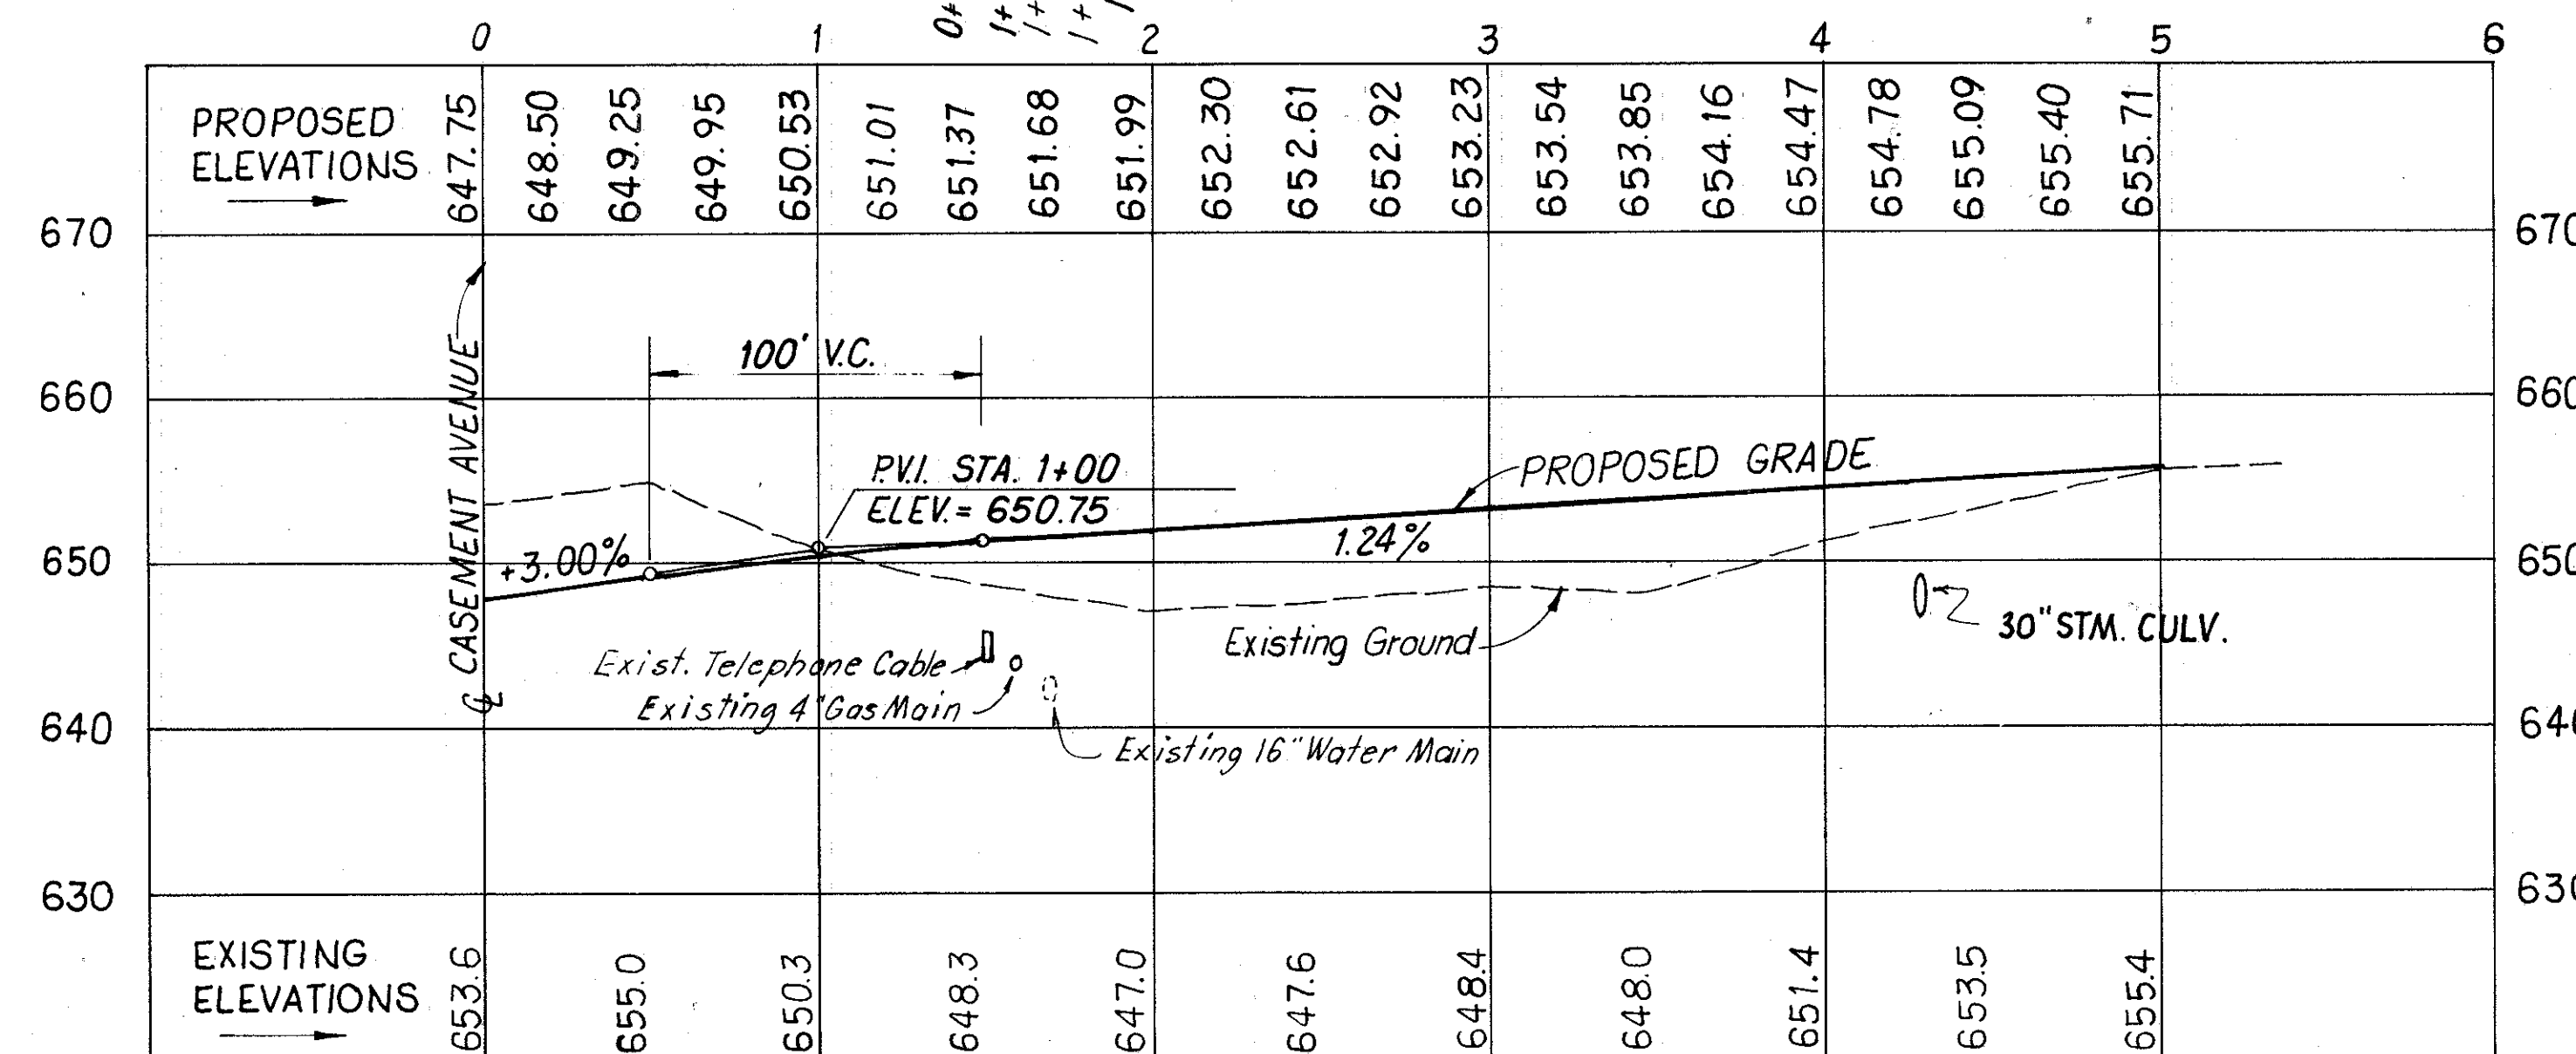

SCALE 1" = 50'
MADE CER. DATE 9/85
TRCD. MAG. DATE 9/85
WOODRUFF, INC.
CONSULTING ENGINEERS
CLEVELAND OHIO

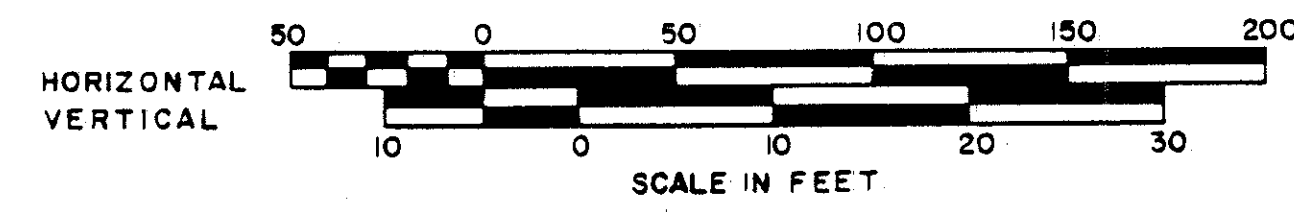

REFERENCES:

Cross Sections	Sh. No. 30 & 31	Grading Plan, Waterwork	Sheet No. 38
Culvert	Sh. No. 40		
Waterwork	Sh. No. 70 to 81		
Intersection Detail	Sh. No. 36		