



FED. RD. DIV. NO.	STATE	FED. AID PROJECT	FISCAL YEAR
2	OHIO		1947

7
15


LAKE COUNTY
SEC. LAK-20-560

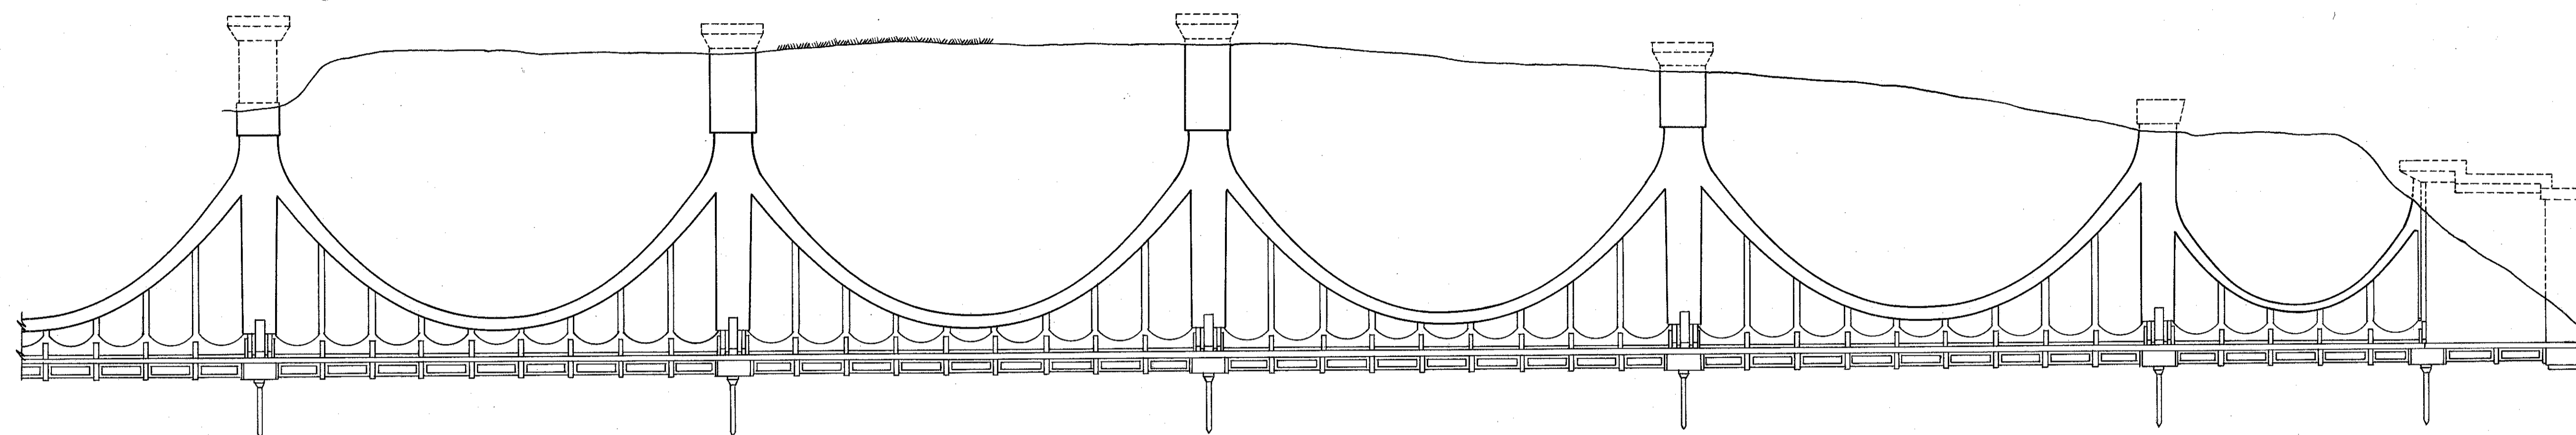

NORTH ELEVATION

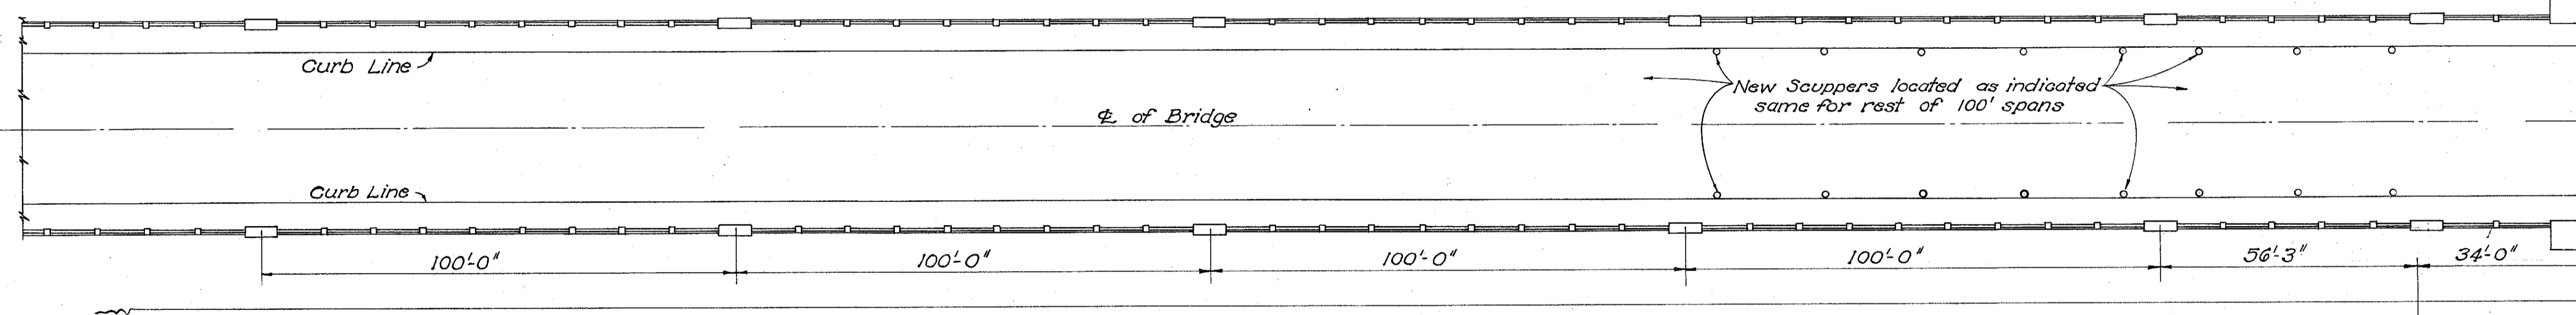

PLAN

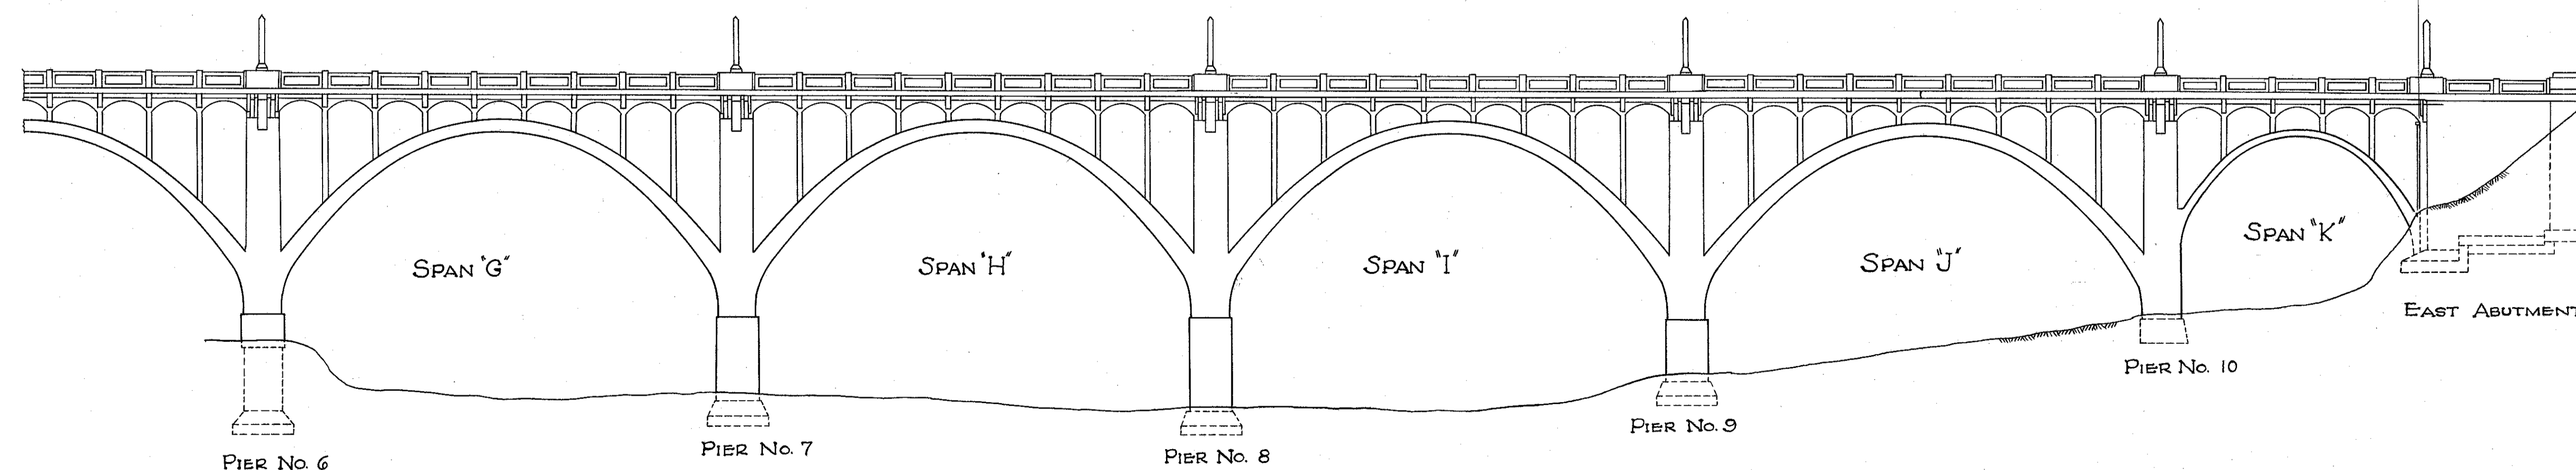

SOUTH ELEVATION

STATE OF OHIO DEPARTMENT OF HIGHWAYS BUREAU OF BRIDGES						
GENERAL PLAN AND ELEVATIONS						
BRIDGE NO. LA-20-56 OVER CHAGRIN RIVER						
LAKE COUNTY SEC. LAK-20-560						
DESIGNED	DRAWN	TRACED	CHECKED	REVIEWED	DATE	REVISED
	RSC	NEY	W.C.K.	W.C.K.	11/12/47	