


B.M. - TOP OF FIRE HYDRANT IN FRONT OF PAINESVILLE CITY HALL. ELEV. - 679.27

LAKE COUNTY

LAK-283-16.85

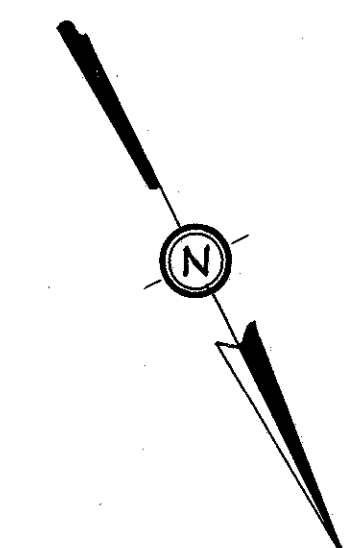

**SUMMARY OF ITEM 659**  
 SEEDING AND MULCHING

SHEET NO	SQ. YDS.
7	70
8	10
9	30
10	30
11	30
12	50
<b>TOTAL ESTIMATED</b>	<b>220 SQ. YDS.</b>

**SUMMARY OF ITEM 604**  
 MONUMENT BOXES ADJUST TO GRADE

SHEET NO	STATION	EACH
8	10+00 ±	1
9	15+18 ±	1
10	19+31 Rt.	1
10	19+73 ±	1
10	20+47 ±	1
11	24+16 Lt.	1
12	27+75 ±	1
<b>TOTAL</b>		<b>7</b>

ITEM 659, AGRICULT. LIMING = 0.10 TON  
 ITEM 659, COMM. FERT. = 0.02 TON

NOTE: FOR STORM SEWER QUANTITIES, SEE SHEET NO 8.


**SUMMARY OF SIDEWALK REMOVED AND/OR REPLACED**

SHEET NO	ITEM 202 SQ. FT.		SHEET NO	ITEM 608 SQ. FT.	
	EXISTING SIDEWALK REMOVED AND DISPOSED OF	4" CONCRETE SIDEWALK		EXISTING SIDEWALK REMOVED AND DISPOSED OF	4" CONCRETE SIDEWALK
	PARTICIPATIONAL	100% CITY OF PAINESVILLE		PARTICIPATIONAL	100% CITY OF PAINESVILLE
7	485	325	7	545	325
8	3080	835	8	2190	835
9	3065	2050	9	2745	2050
10	3605	1575	10	2945	1575
11	2195	1880	11	2450	1880
12	1415	1455	12	1510	1455
<b>TOTAL</b>	<b>13,845</b>	<b>8120</b>	<b>TOTAL</b>	<b>12,385</b>	<b>8120</b>
<b>GRAND TOTAL</b>	<b>= 21,965 SQ. FT.</b>		<b>GRAND TOTAL</b>	<b>= 20,505 SQ. FT.</b>	

NOTE: Estimated Quantity of Item 202, Existing Sidewalk Removed and Disposed of, Includes an Estimated 8,120 Sq. Ft. to be Removed and Replaced where Deteriorated, with an Estimated 8,120 Sq. Ft. of 4" Concrete Walk Item 608, as Directed By The Engineer. The Estimated "Participational" Sidewalk has been Shaded in On the Plan and Profile Sheets. The Remaining Estimated 8,120 Sq. Ft. of Removed and New Sidewalk is to be 100% City of Painesville Participation.

**SUMMARY OF ITEMS - 100% PARTICIPATION - CITY OF PAINESVILLE**

ITEM 604		ITEM 202	
Sheet No	Station	Side R or L	EXISTING SIDEWALK REMOVED AND DISPOSED OF SQ. FT.
7	7+45	RT.	1
9	13+22	RT.	1
11	21+62	RT.	1
11	24+00	RT.	1
<b>TOTAL</b>	<b>4</b>		<b>8,120</b>
ITEM 608		ITEM 202	
Sheet No	Station	Side R or L	EXISTING SIDEWALK REMOVED AND DISPOSED OF SQ. FT.
8	10+13	LT.	1
8	10+16	LT.	1
8	10+20	LT.	1
8	10+43	LT.	1
9	12+12	LT.	1
11	24+20	LT.	1
12	27+17	LT.	1
12	27+58	LT.	1
12	27+82	LT.	1
12	PROSPECT 2+20	RT.	1
12	PROSPECT 2+26	RT.	1
<b>TOTAL</b>	<b>11</b>		<b>8,120</b>
ITEM 202		ITEM 608	
Sheet No	Station	Side R or L	EXISTING SIDEWALK REMOVED AND DISPOSED OF SQ. FT.
8	10+26	RT.	1
9	15+42	RT.	1
10	19+06	RT.	1
<b>TOTAL</b>	<b>3</b>		<b>8,120</b>
ITEM 604		ITEM 202	
Sheet No	Station	Side R or L	EXISTING SIDEWALK REMOVED AND DISPOSED OF SQ. FT.
7	7+35	LT.	1
<b>TOTAL</b>	<b>1</b>		<b>8,120</b>

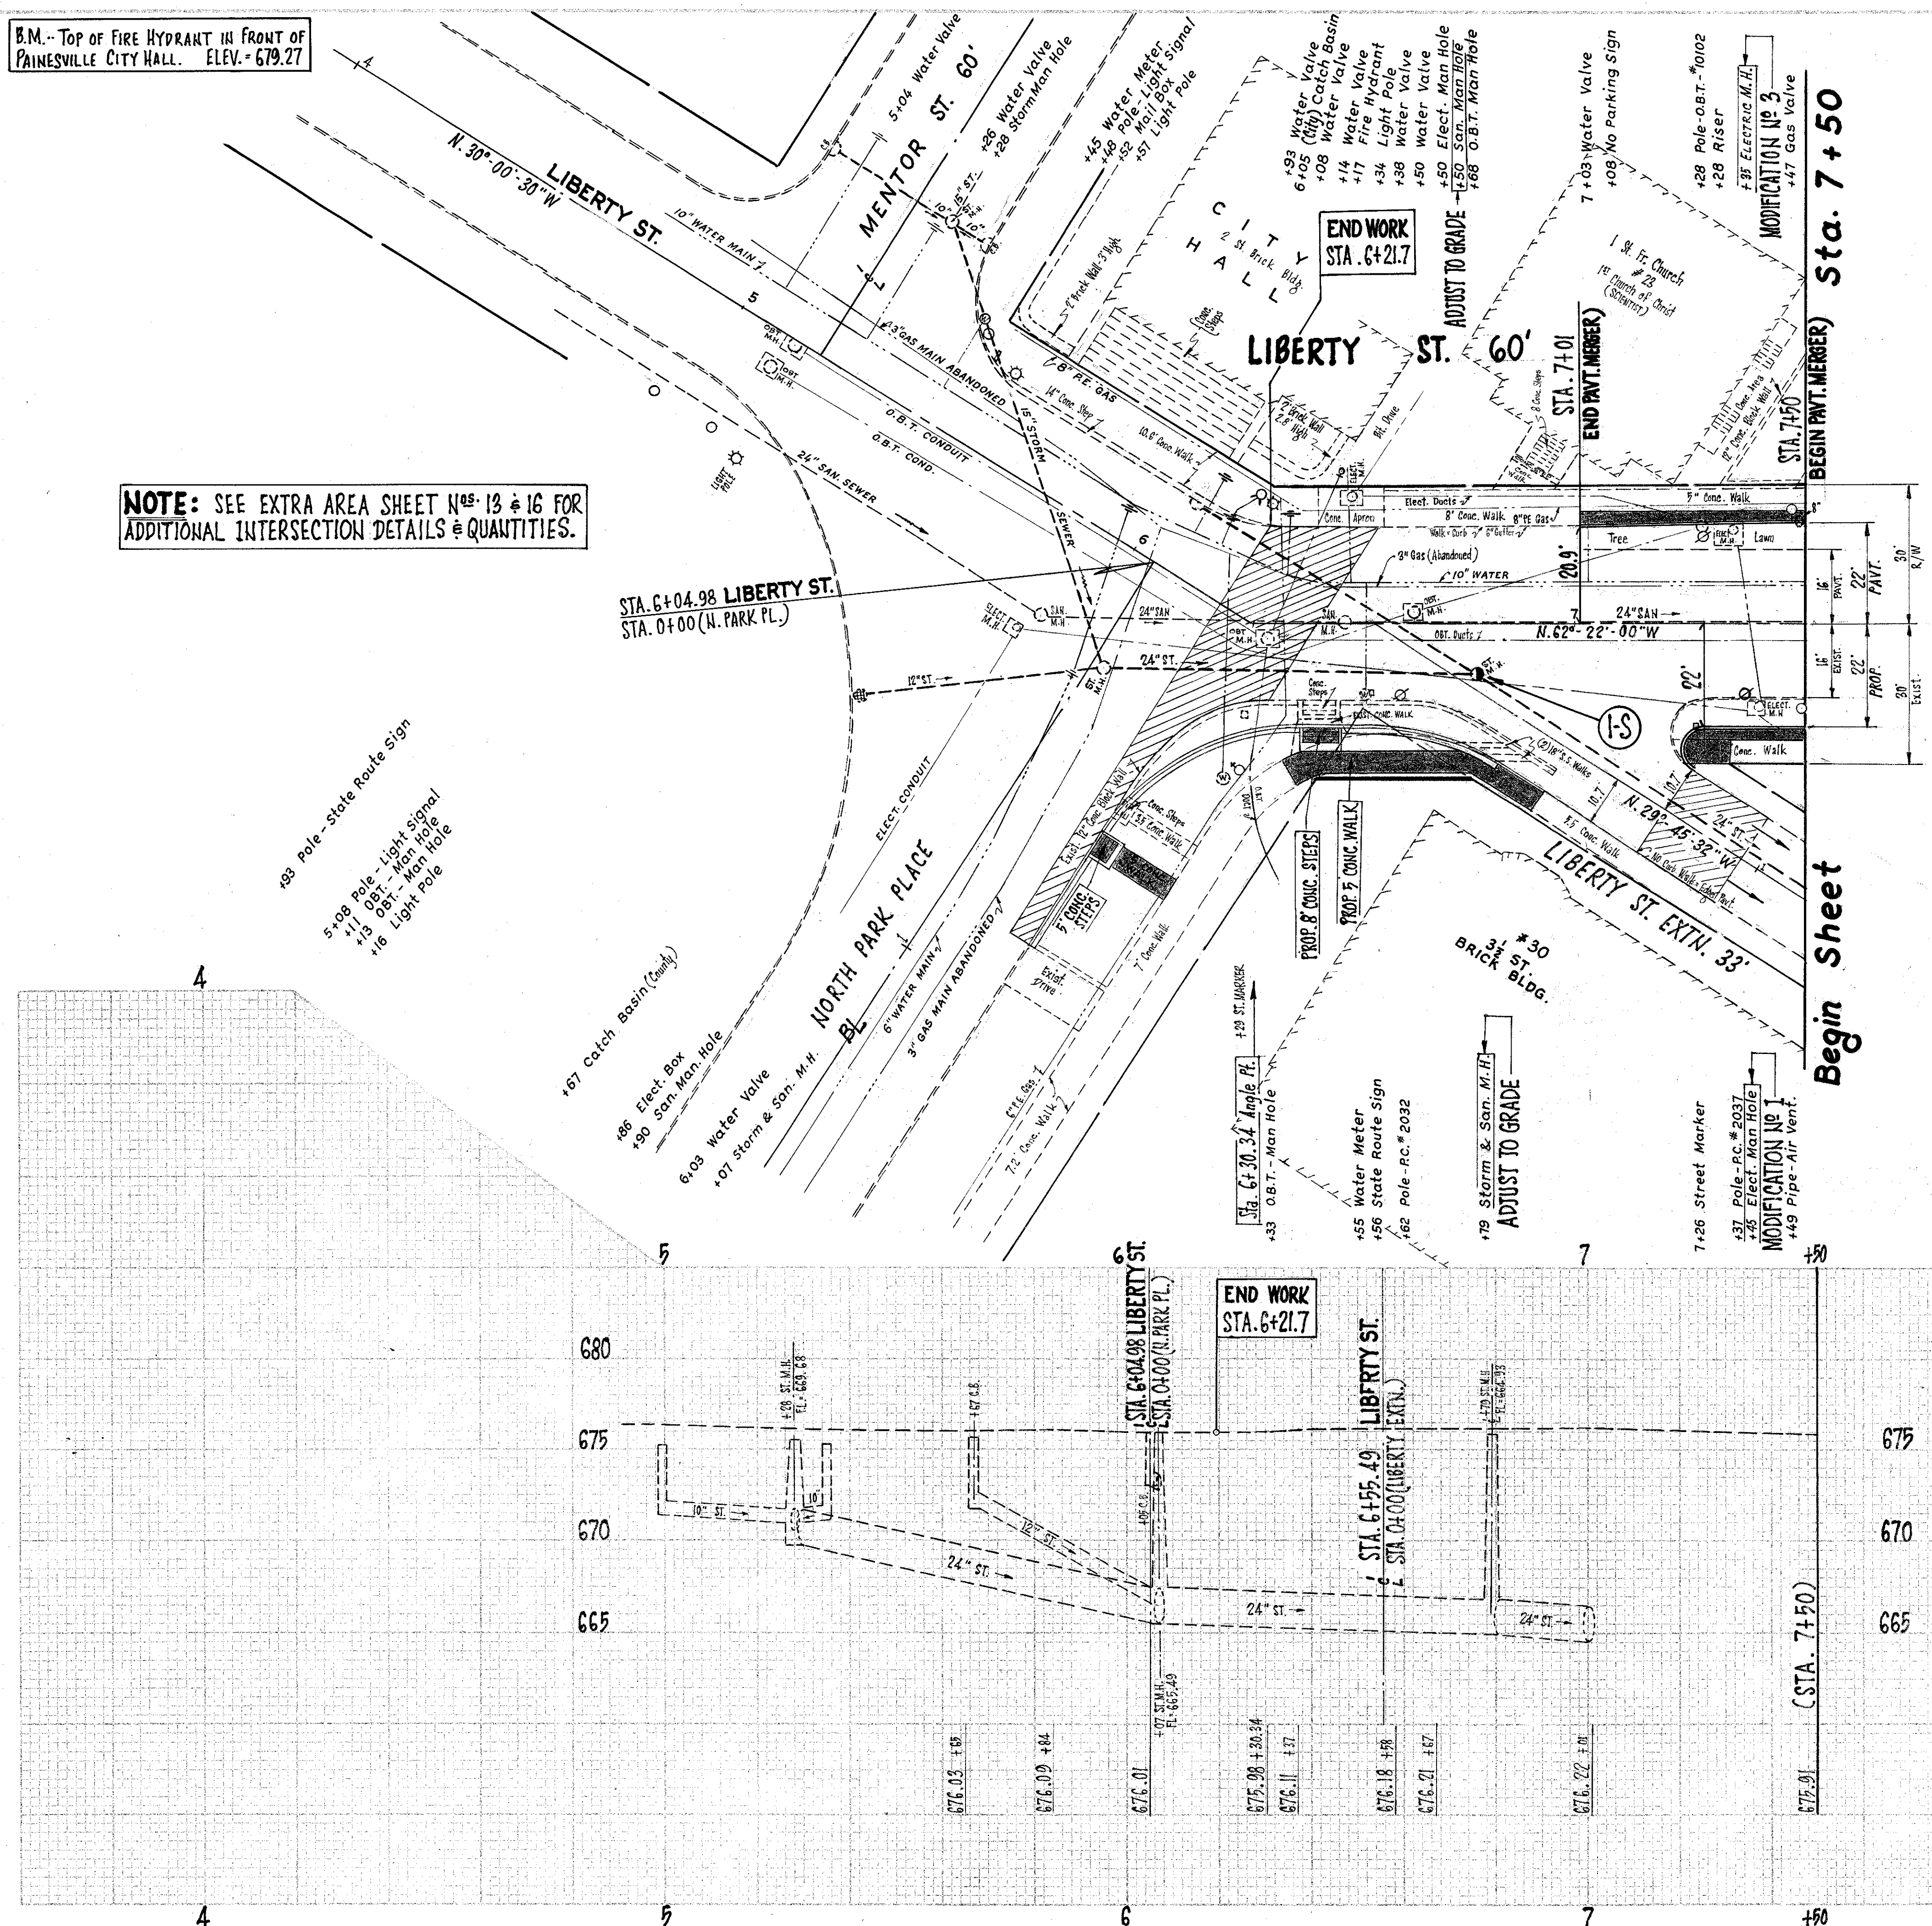

NOTE: SEE EXTRA AREA SHEET NOS. 13 & 16 FOR ADDITIONAL INTERSECTION DETAILS & QUANTITIES.