
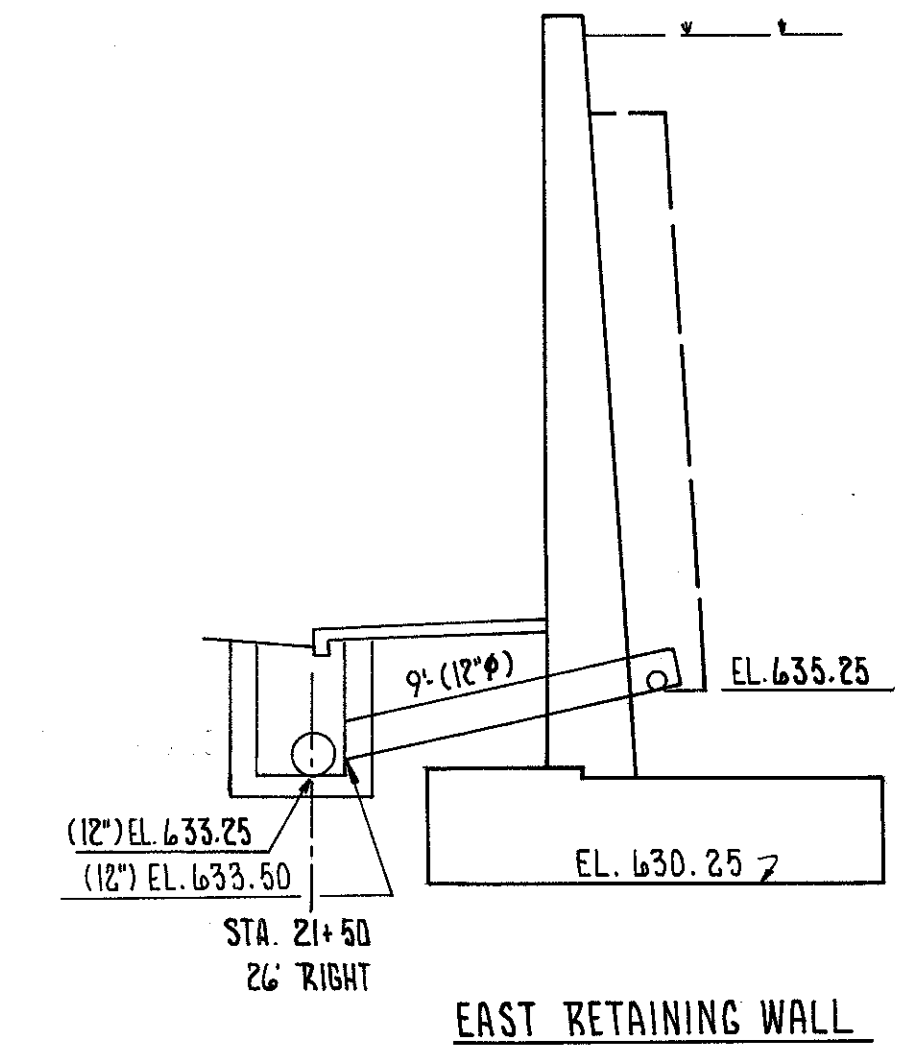
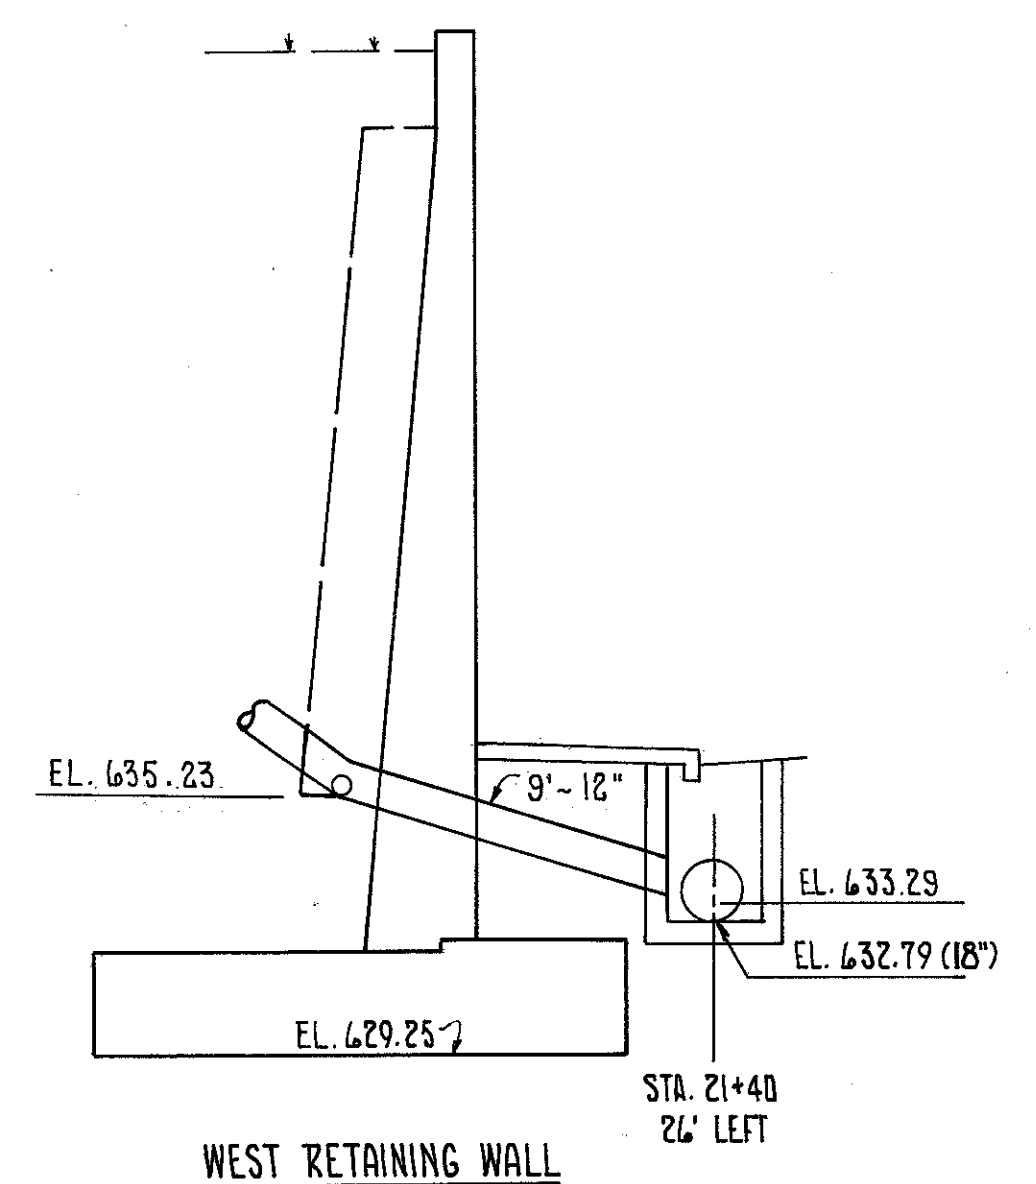


| | | |
|------------|-------|---------|
| FWA REGION | STATE | PROJECT |
| 5 | OHIO | |

62
101


LAKE COUNTY
LAK 306-6.15

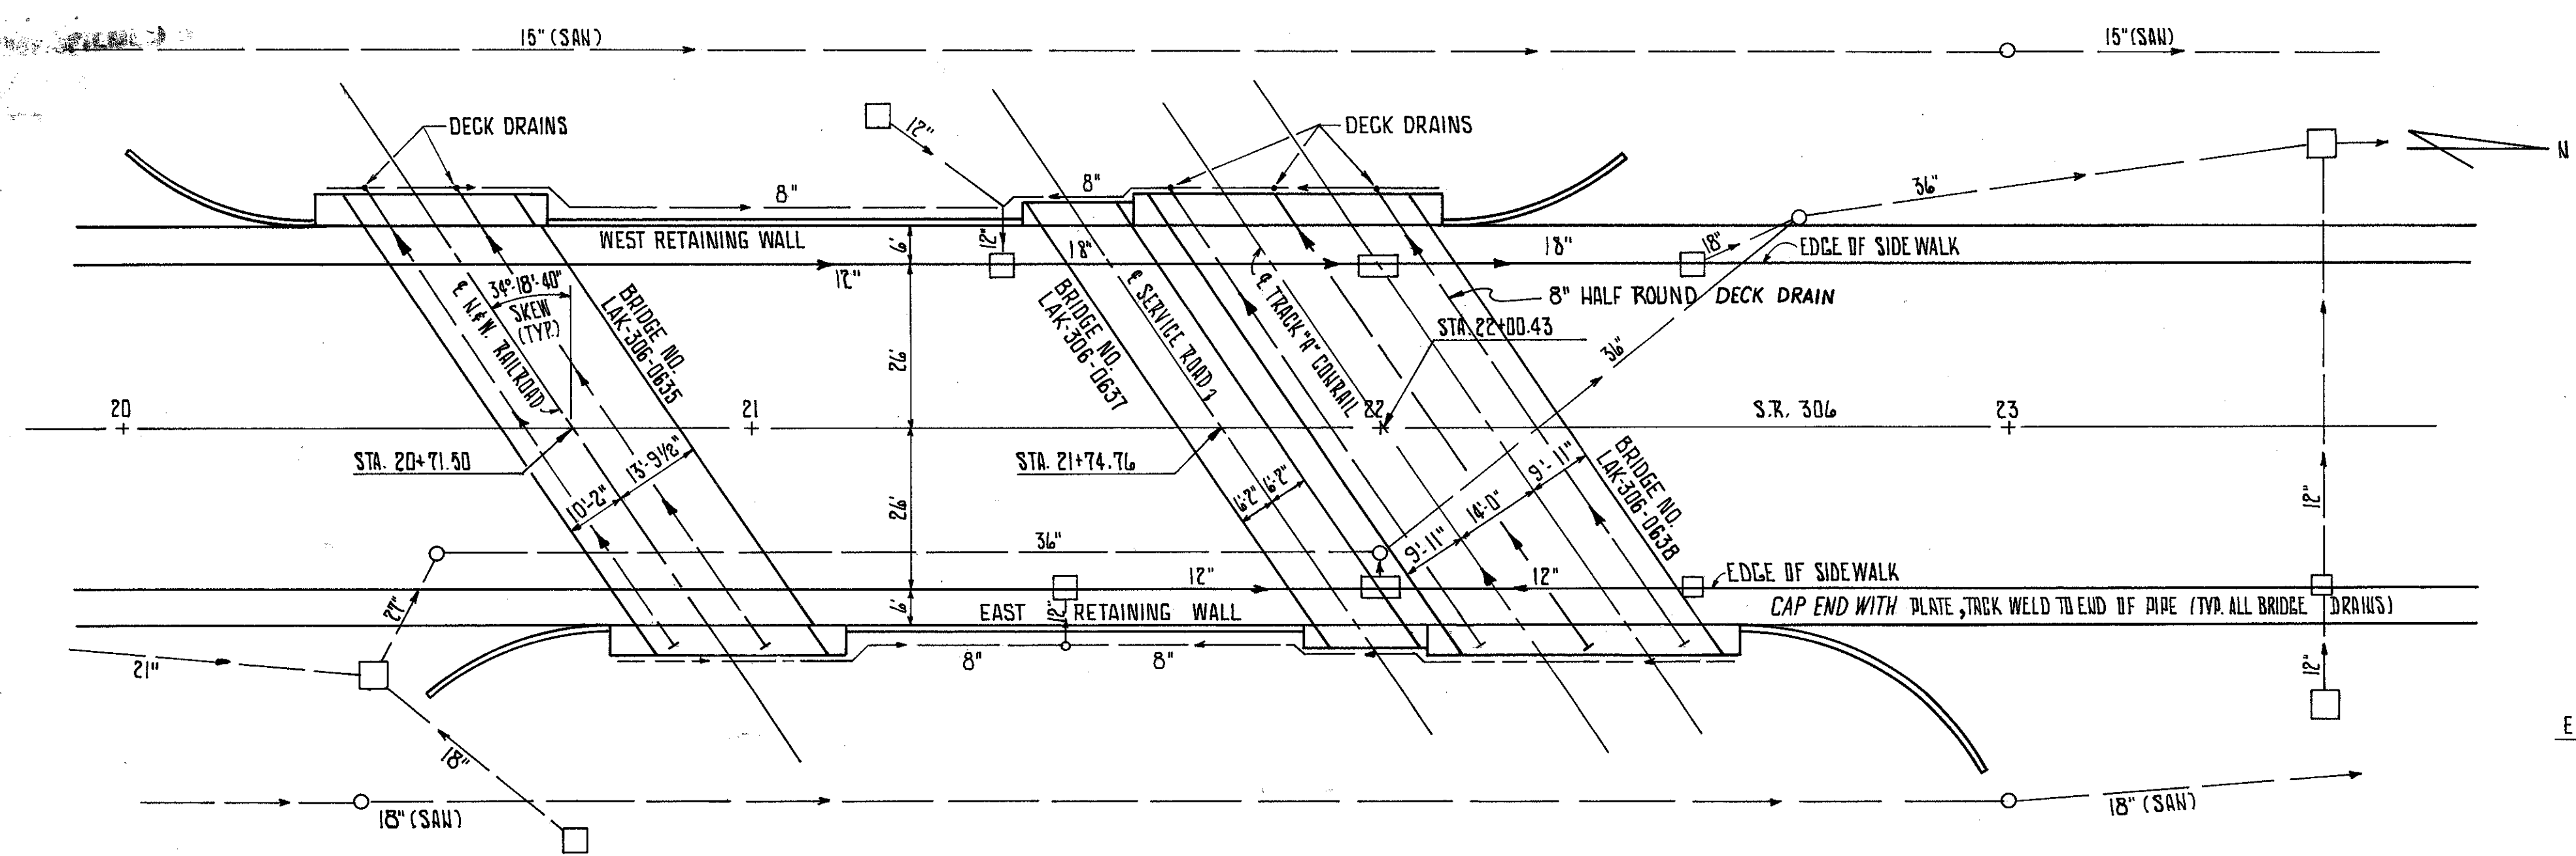


SECTIONS THRU RETAINING WALLS AT PIPES

NOTIFIED
APR 24 1984

PLAN

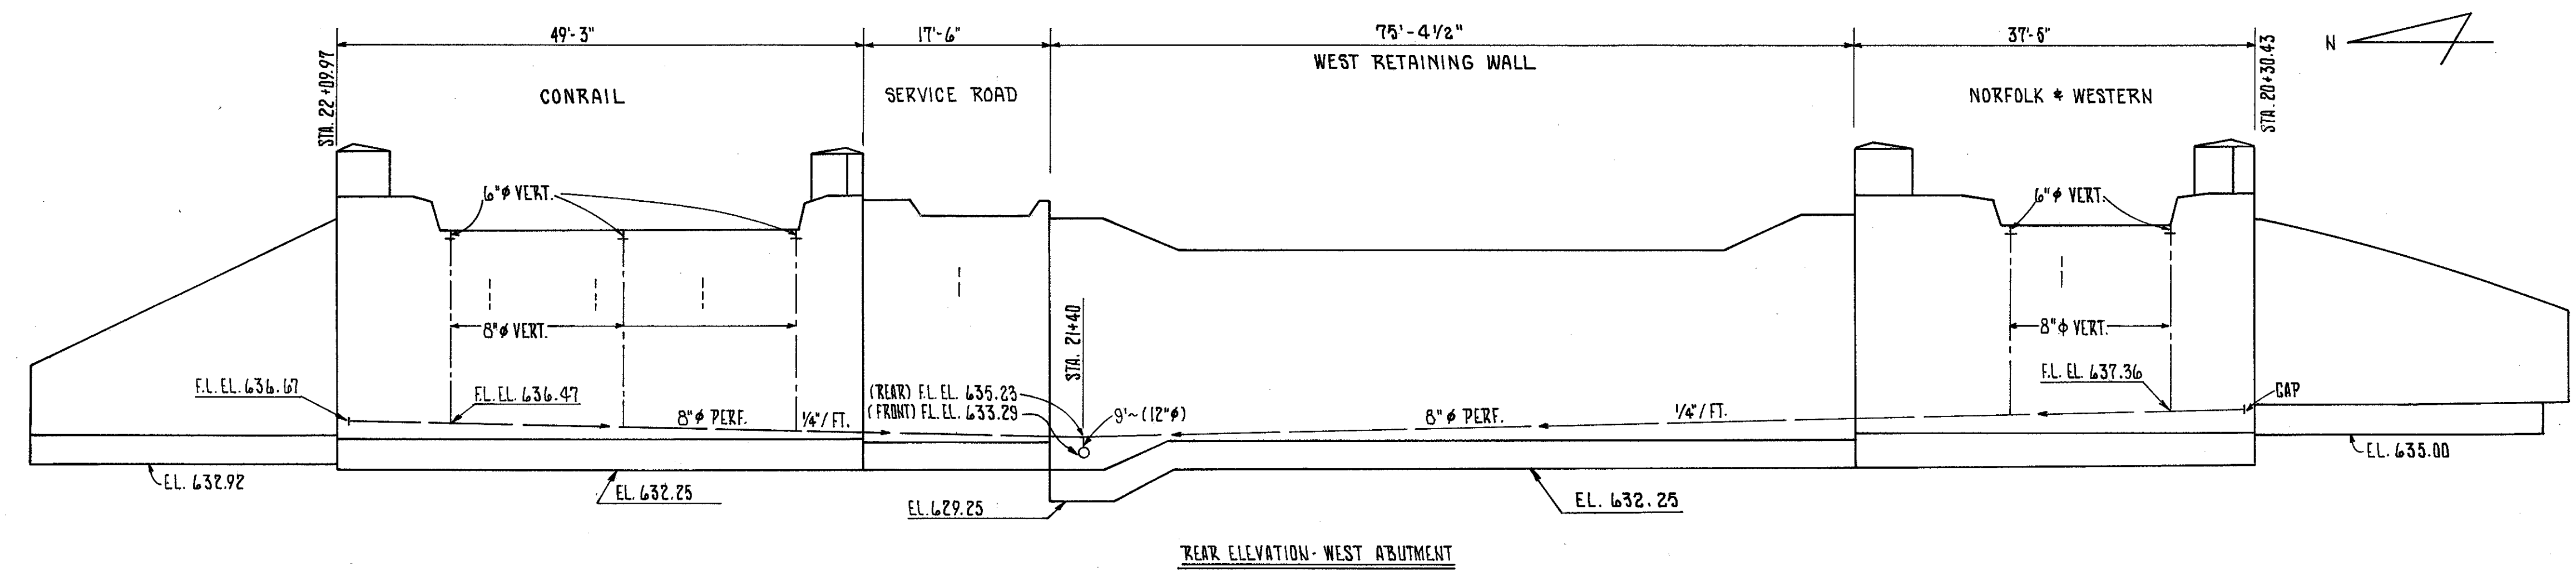

REAR ELEVATION - WEST ABUTMENT

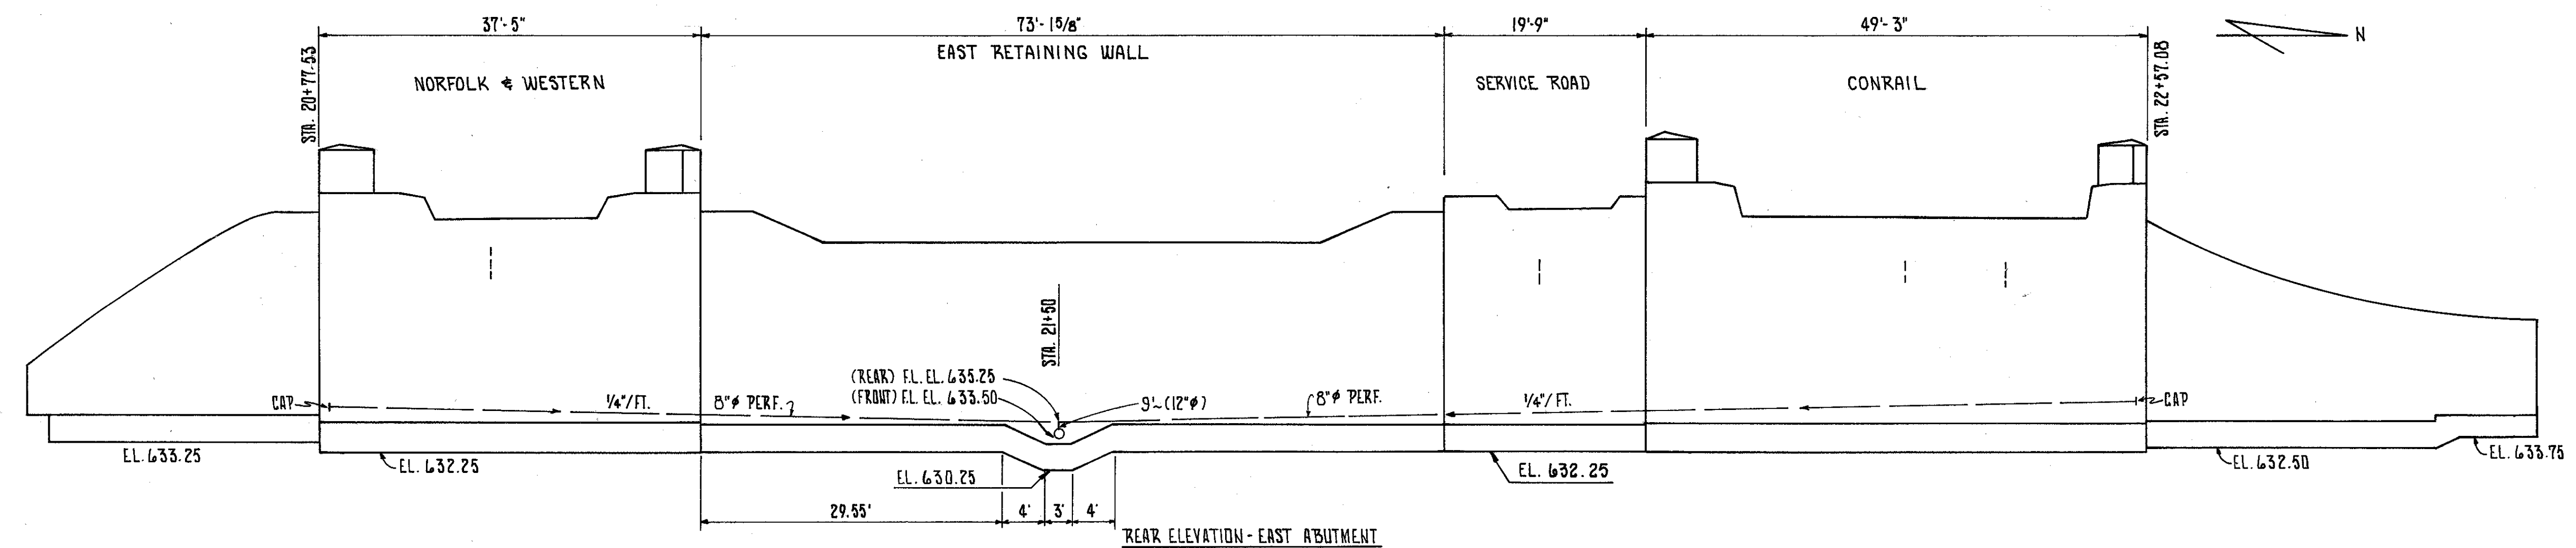

REAR ELEVATION - EAST ABUTMENT

FRANKLIN CONSULTANTS INC. 2 / 28
Consulting Engineers
COLUMBUS, OHIO

GENERAL PLAN
BRIDGE NOS: LAK-306-0635,
LAK-306-0637 & LAK-306-0638
S.R. 306 UNDER (EACH)

| DESIGNED | DRAWN | TRACED | CHECKED | REVIEWED | DATE | REVISED |
|----------|-------|--------|---------|----------|----------|----------|
| HM | HM | CB | SM | JF | 10/22-79 | 11-14-80 |

BRUNING 44-132-30845-1