


SEE SHEET NO. 194 FOR  
CHANNEL RELOCATION

FED. RD. DIVISION	STATE	PROJECT
2	OHIO	

196  
228

LAKE COUNTY  
LAK-44-1.70

DRAINAGE AREA 327 AC.  
Q<sub>25</sub> 192 CFS

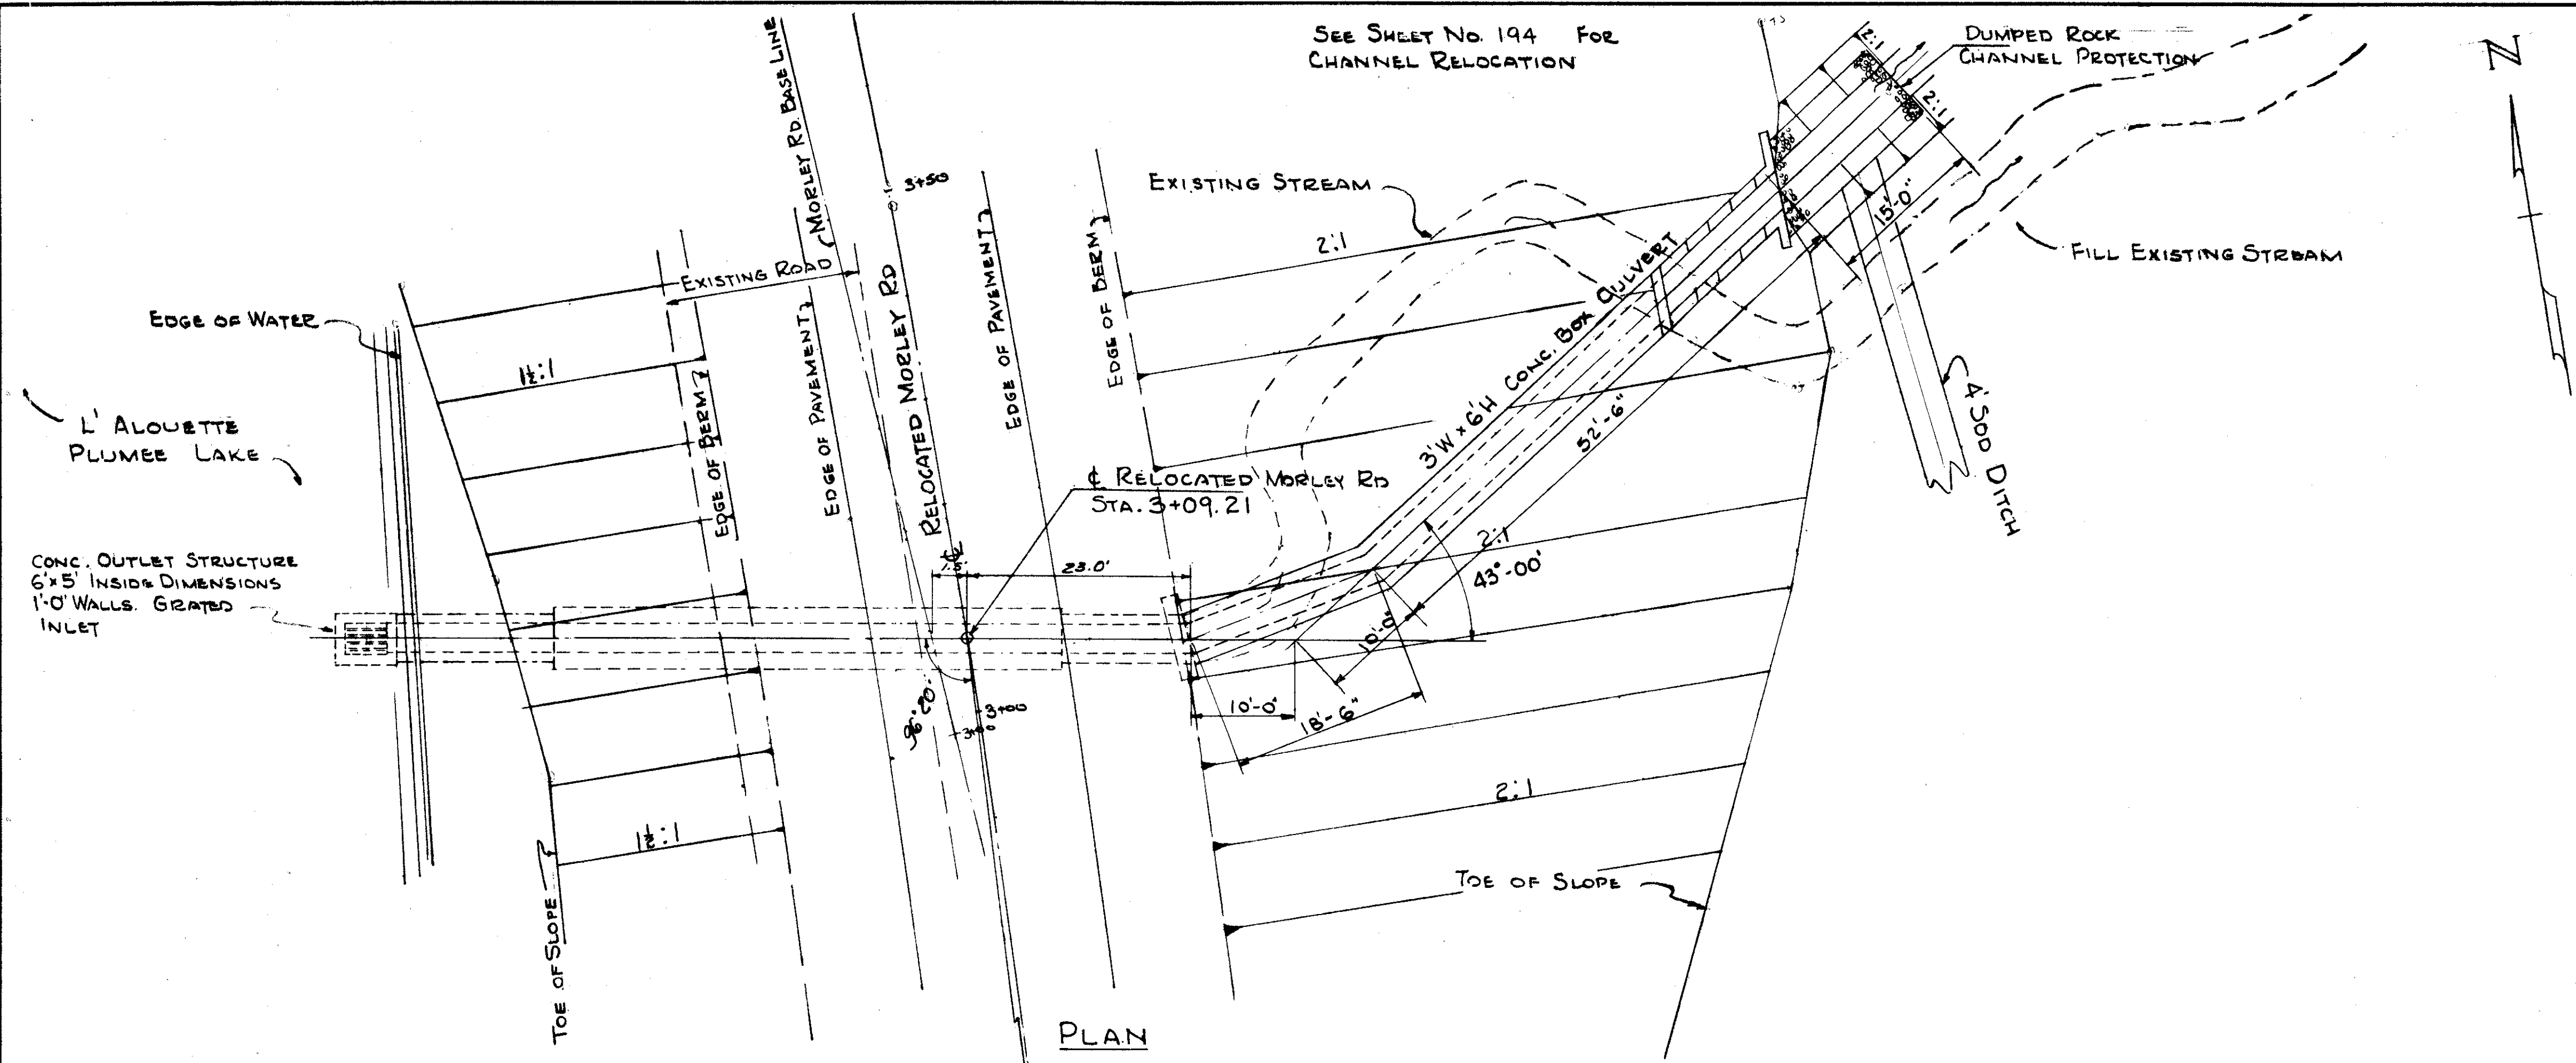


PLAN


ESTIMATED QUANTITIES

E-2	EXCAVATION FOR STRUCTURES	55 Cu. Yds.
S-1	CONCRETE FOR STRUCTURES CLASS "C"	57 Cu. Yds.
S-4	REINFORCING STEEL	5564 Lb.
E-3	CHANNEL EXCAVATION	14 Cu. Yds.
I-10	DUMPED ROCK CHANNEL PROTECTION	133 Cu. Yds.
S-23	DOWEL HOLES	22 EACH

Quantities to Sheet 153

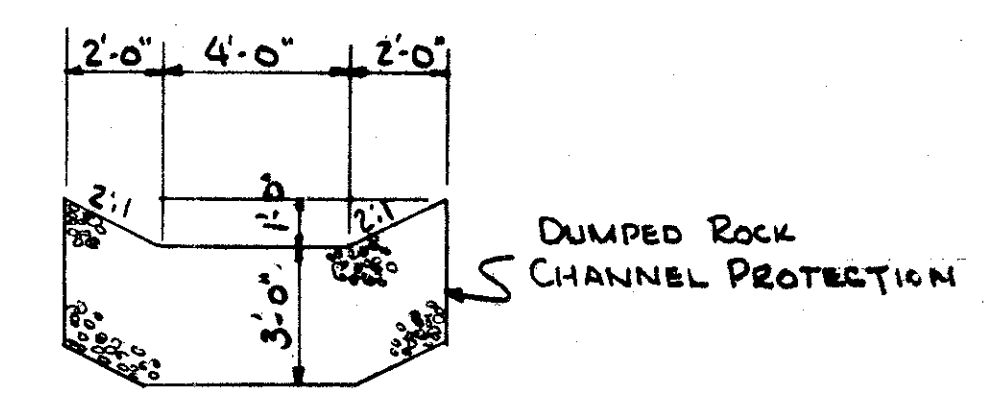

SECTION 'A'

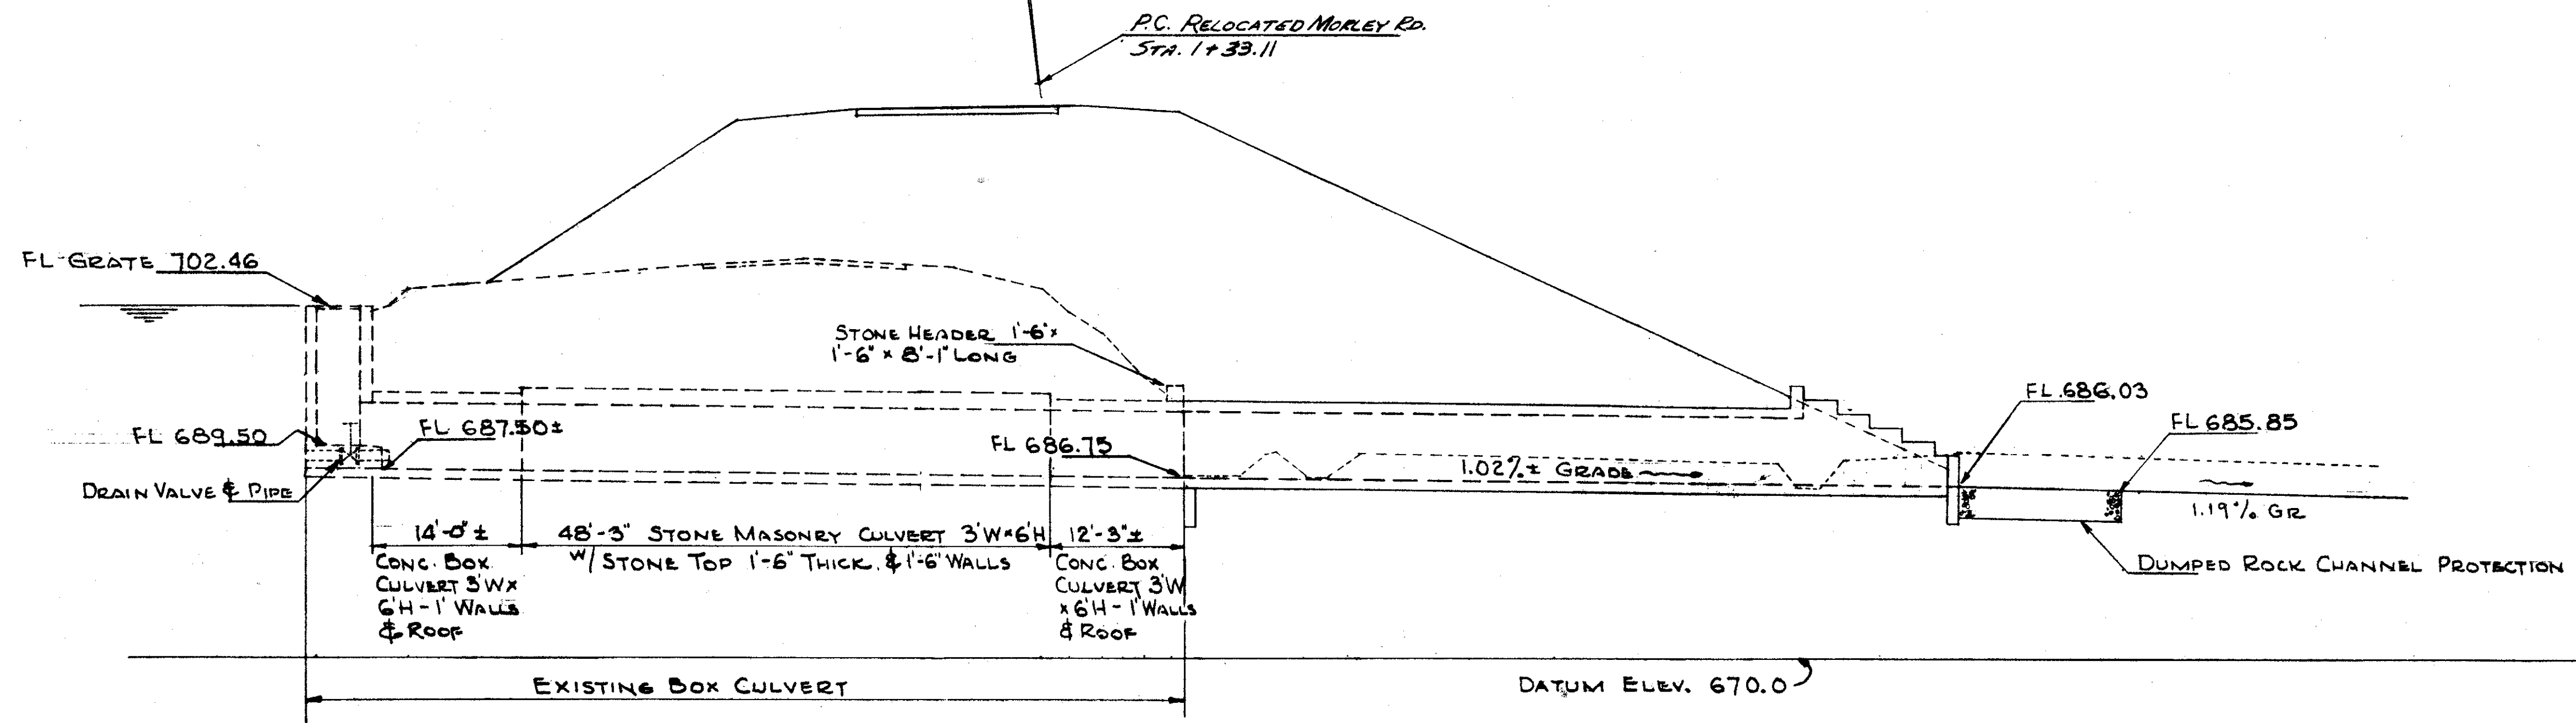

ELEVATION

TRYGVE HOFF & ASSOCIATES  
ENGINEERS  
1922 EAST 107TH STREET CLEVELAND, OHIO

ADDITION TO EXISTING BOX CULVERT (10)  
RELOCATED MORLEY ROAD  
STA. 3+09.21  
SITE PLAN

DESIGNED	DRAWN	TRACED	CHECKED	REVIEWED	DATE	REVISED
JWP			JPC	T.L.L.	10/11/58	