


FED. RD. DIVISION	STATE	PROJECT	
2	OHIO		

114  
204

LAKE COUNTY  
LAK. 44-3.79

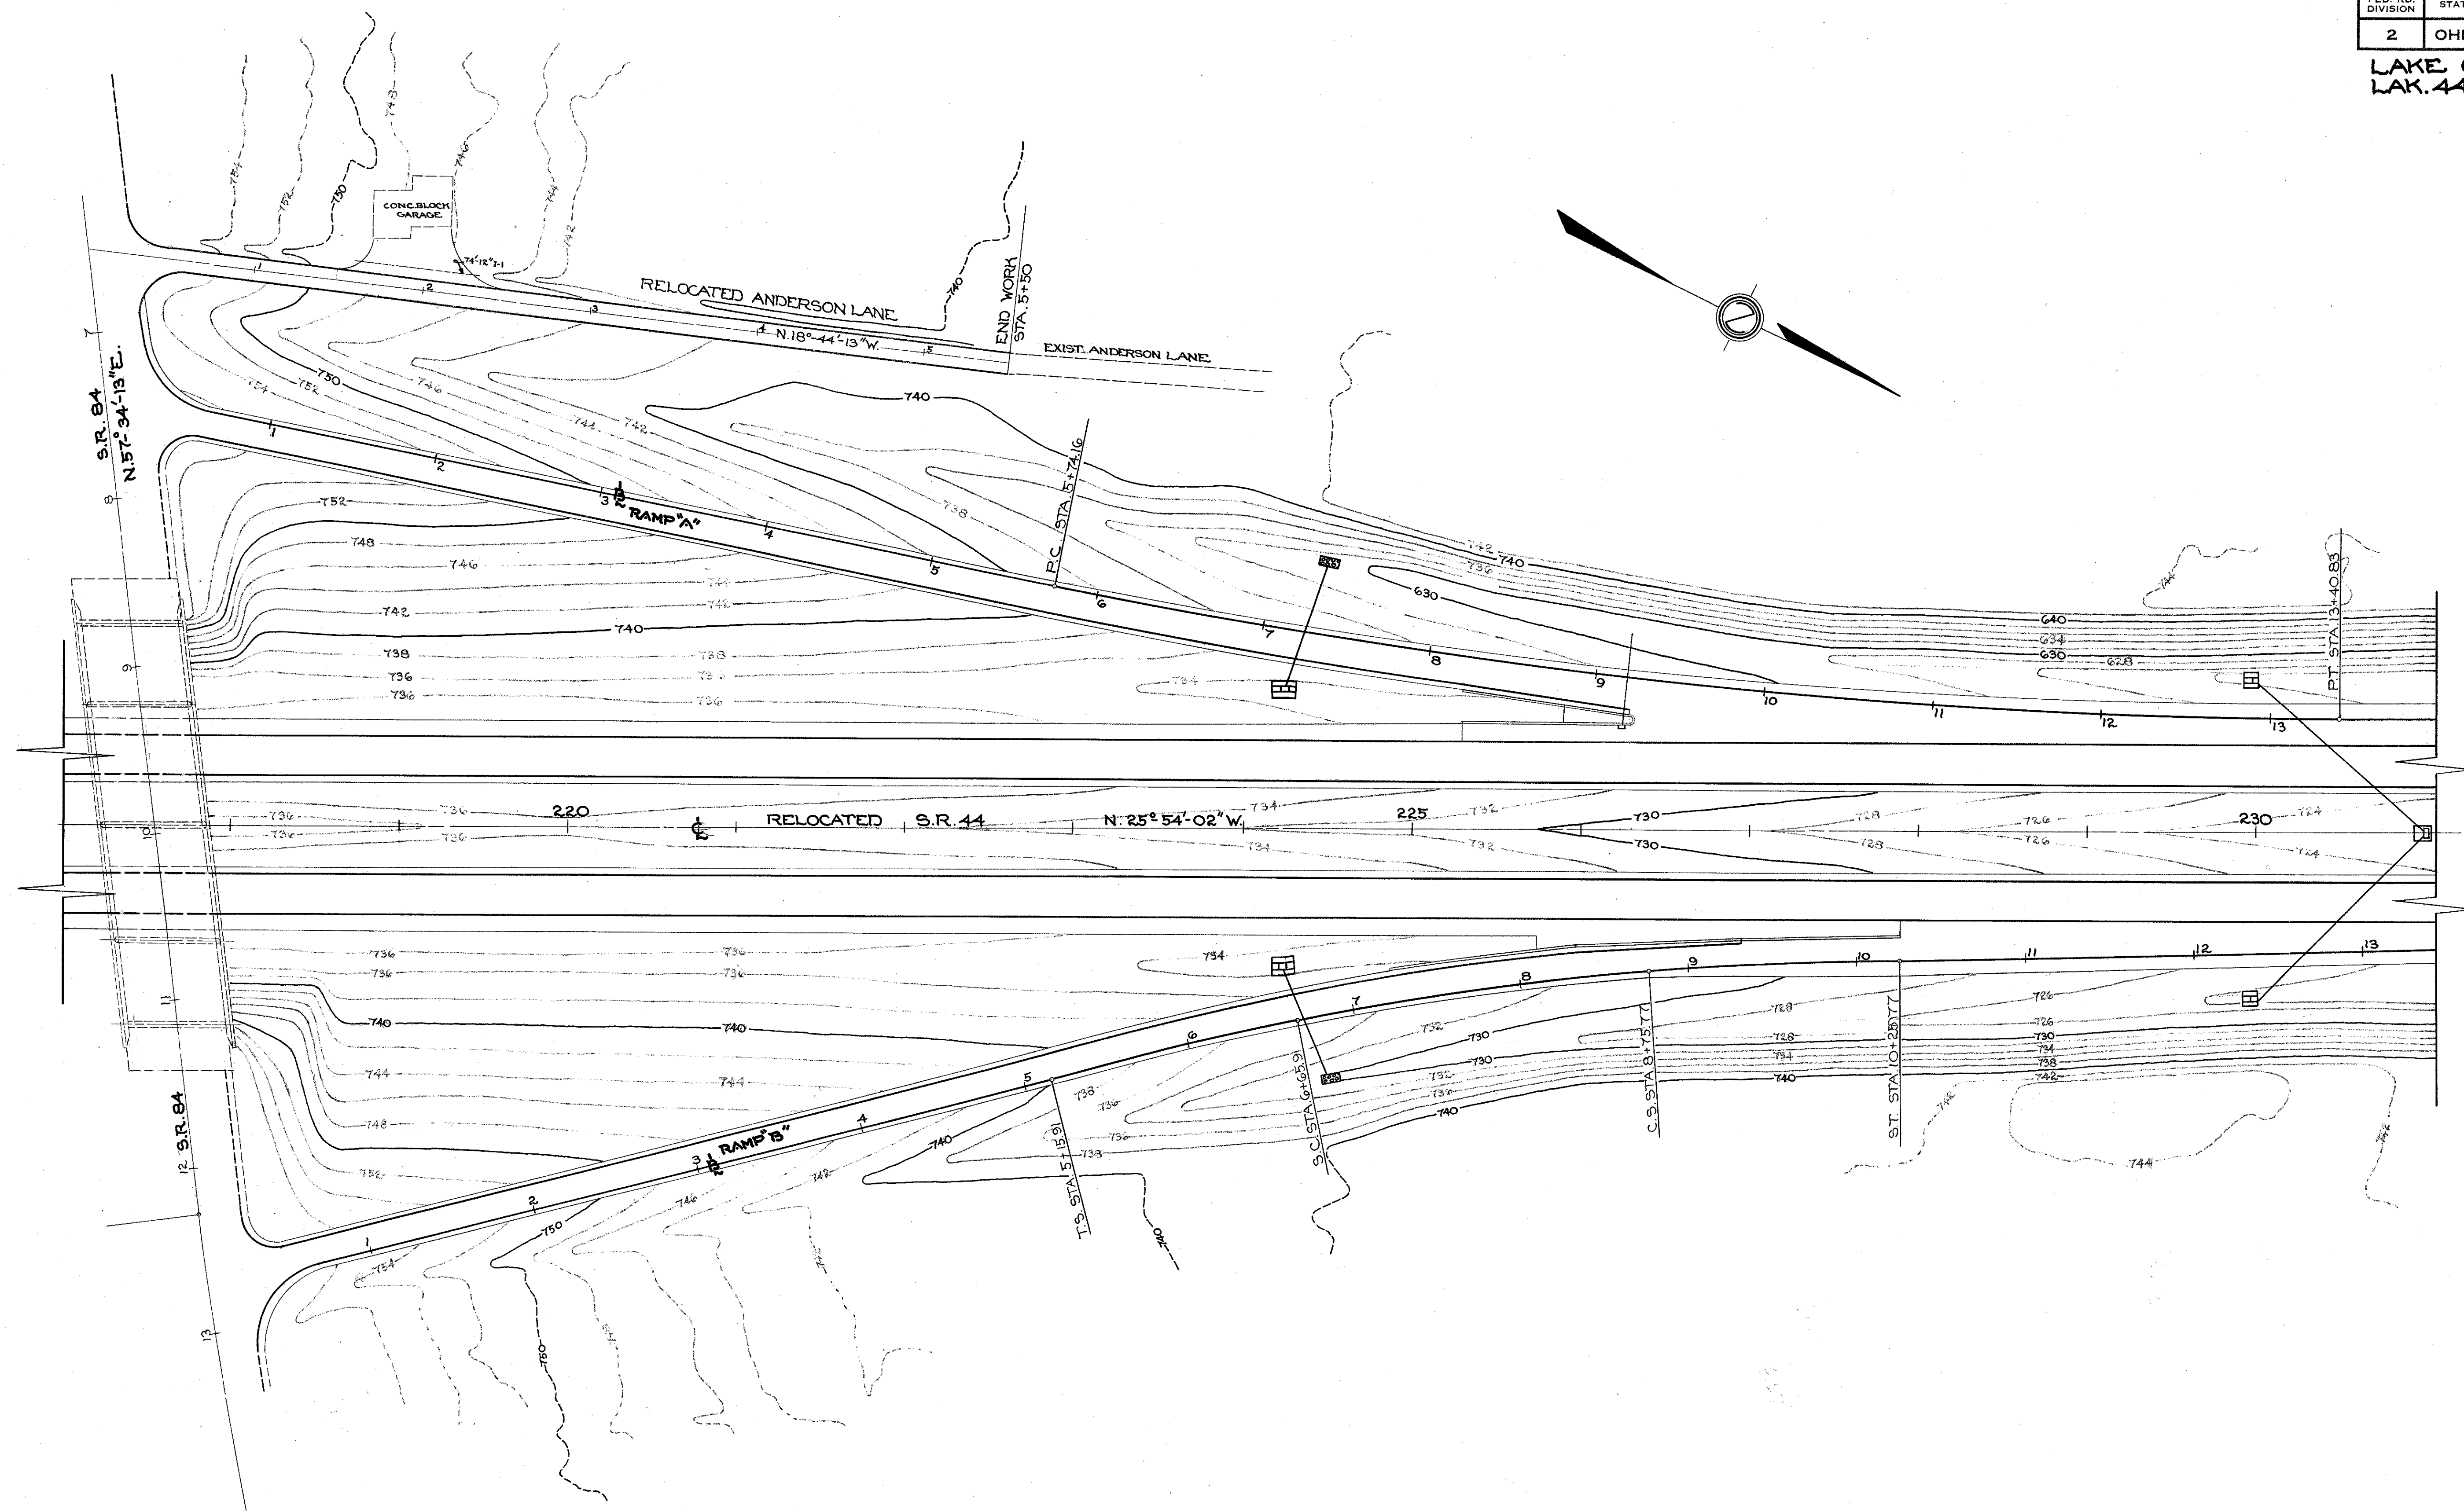

SCALE: 1" = 50'

GRADING PLAN ..... S.R. 84 INTERCHANGE