


SEE SHEET 58 FOR ESTIMATED PAVEMENT REPAIR QUANTITIES  
 SEE SHEET 105 FOR ESTIMATED DRAINAGE QUANTITIES

ITEM 255—FULL DEPTH PAVEMENT  
 REMOVAL AND RIGID REPLACEMENT  
 (SEE SHEET NO. 189 FOR DETAIL)

NOTE:  
 ADDITIONAL SOIL BORING  
 INFORMATION FOR  
 PORTIONS OF VINE  
 STREET EAST OF ERIE  
 STREET ARE AVAILABLE  
 FOR VIEWING AT THE  
 O.D.O.T. DISTRICT 12  
 OFFICE, PROJECT  
 447-78, LAK-20-5.54.

- LEGEND
- W --- EX. WATER LINE
  - SAN --- EX. SANITARY LINE
  - G --- EX. GAS LINE
  - S --- EX. STORM LINE
  - T --- EX. TELEPHONE LINE

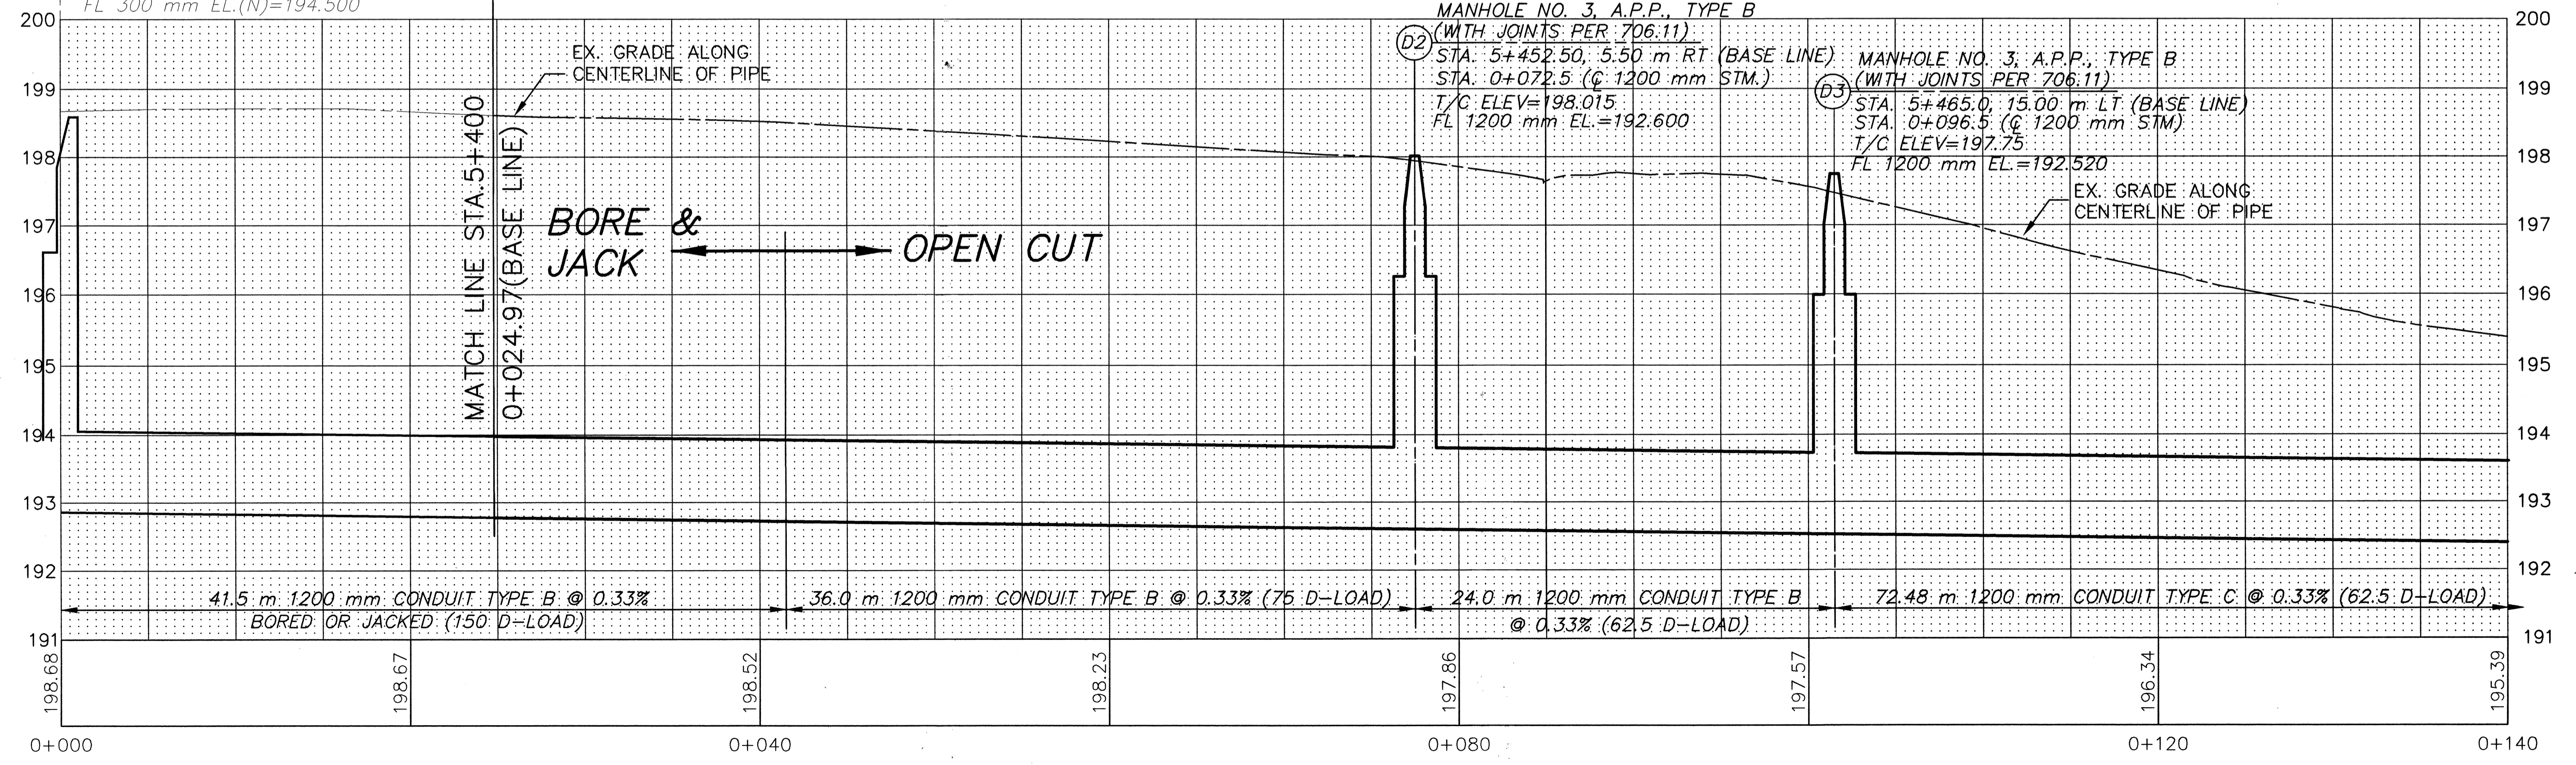

PLAN AND PROFILE SHEET  
 STA. 5+400 TO STA. 0+140 (Q 1200 mm STM)  
 LAK-640-3.444  
 97  
 214