

MICROFILMED
NOV 18 1984

FED.AID PROJECT	STATE	FED. RD. DIST. NO.	FISCAL YEAR
	OHIO		

S.H. (I.C.H.) NO. 563 - PAINESVILLE BR. LAKE COUNTY

1
33

Sf-84-1860

The Standard Specifications of the STATE of OHIO, Department of Highways, in force on date of contract will govern this improvement.

I hereby approve these plans and declare that the highway will not be open to traffic until contract has been completed.

STATE OF OHIO
DEPARTMENT OF HIGHWAYS

WICKLIFFE-MADISON ROAD

SH. (I.C.H.) NO. 563 SEC. PAINESVILLE BRIDGE PET. NO. 6641

LAKE COUNTY

PAINESVILLE TOWNSHIP SEPTEMBER 1930

Approved A.B. Wilson
Date 11/13/30 Resident District Deputy Director

Approved D. L. ...
Date 12/1/30 Resident Division Deputy Director

Approved H.P. Chapman
Date 10-23-30 Chief Engineer Bureau of Construction

Approved _____
Date _____ Chief Engineer Bureau of Maintenance

Approved J.R. Burkey
Date 12/23/30 Chief Engineer Bureau of Bridges


Approved Wm. ...
Date 1/14/31 Chief Engineer & First Asst. Director

Approved Robert ...
Date 1/14/31 Director of Highways


Recommended for Approval _____
Date _____ District Engineer Bureau of Public Roads

Recommended for Approval _____
Date _____ Chief of Bureau

CONSTRUCTION BUREAU
APR 10 1935
GROUND PHOTOLAB

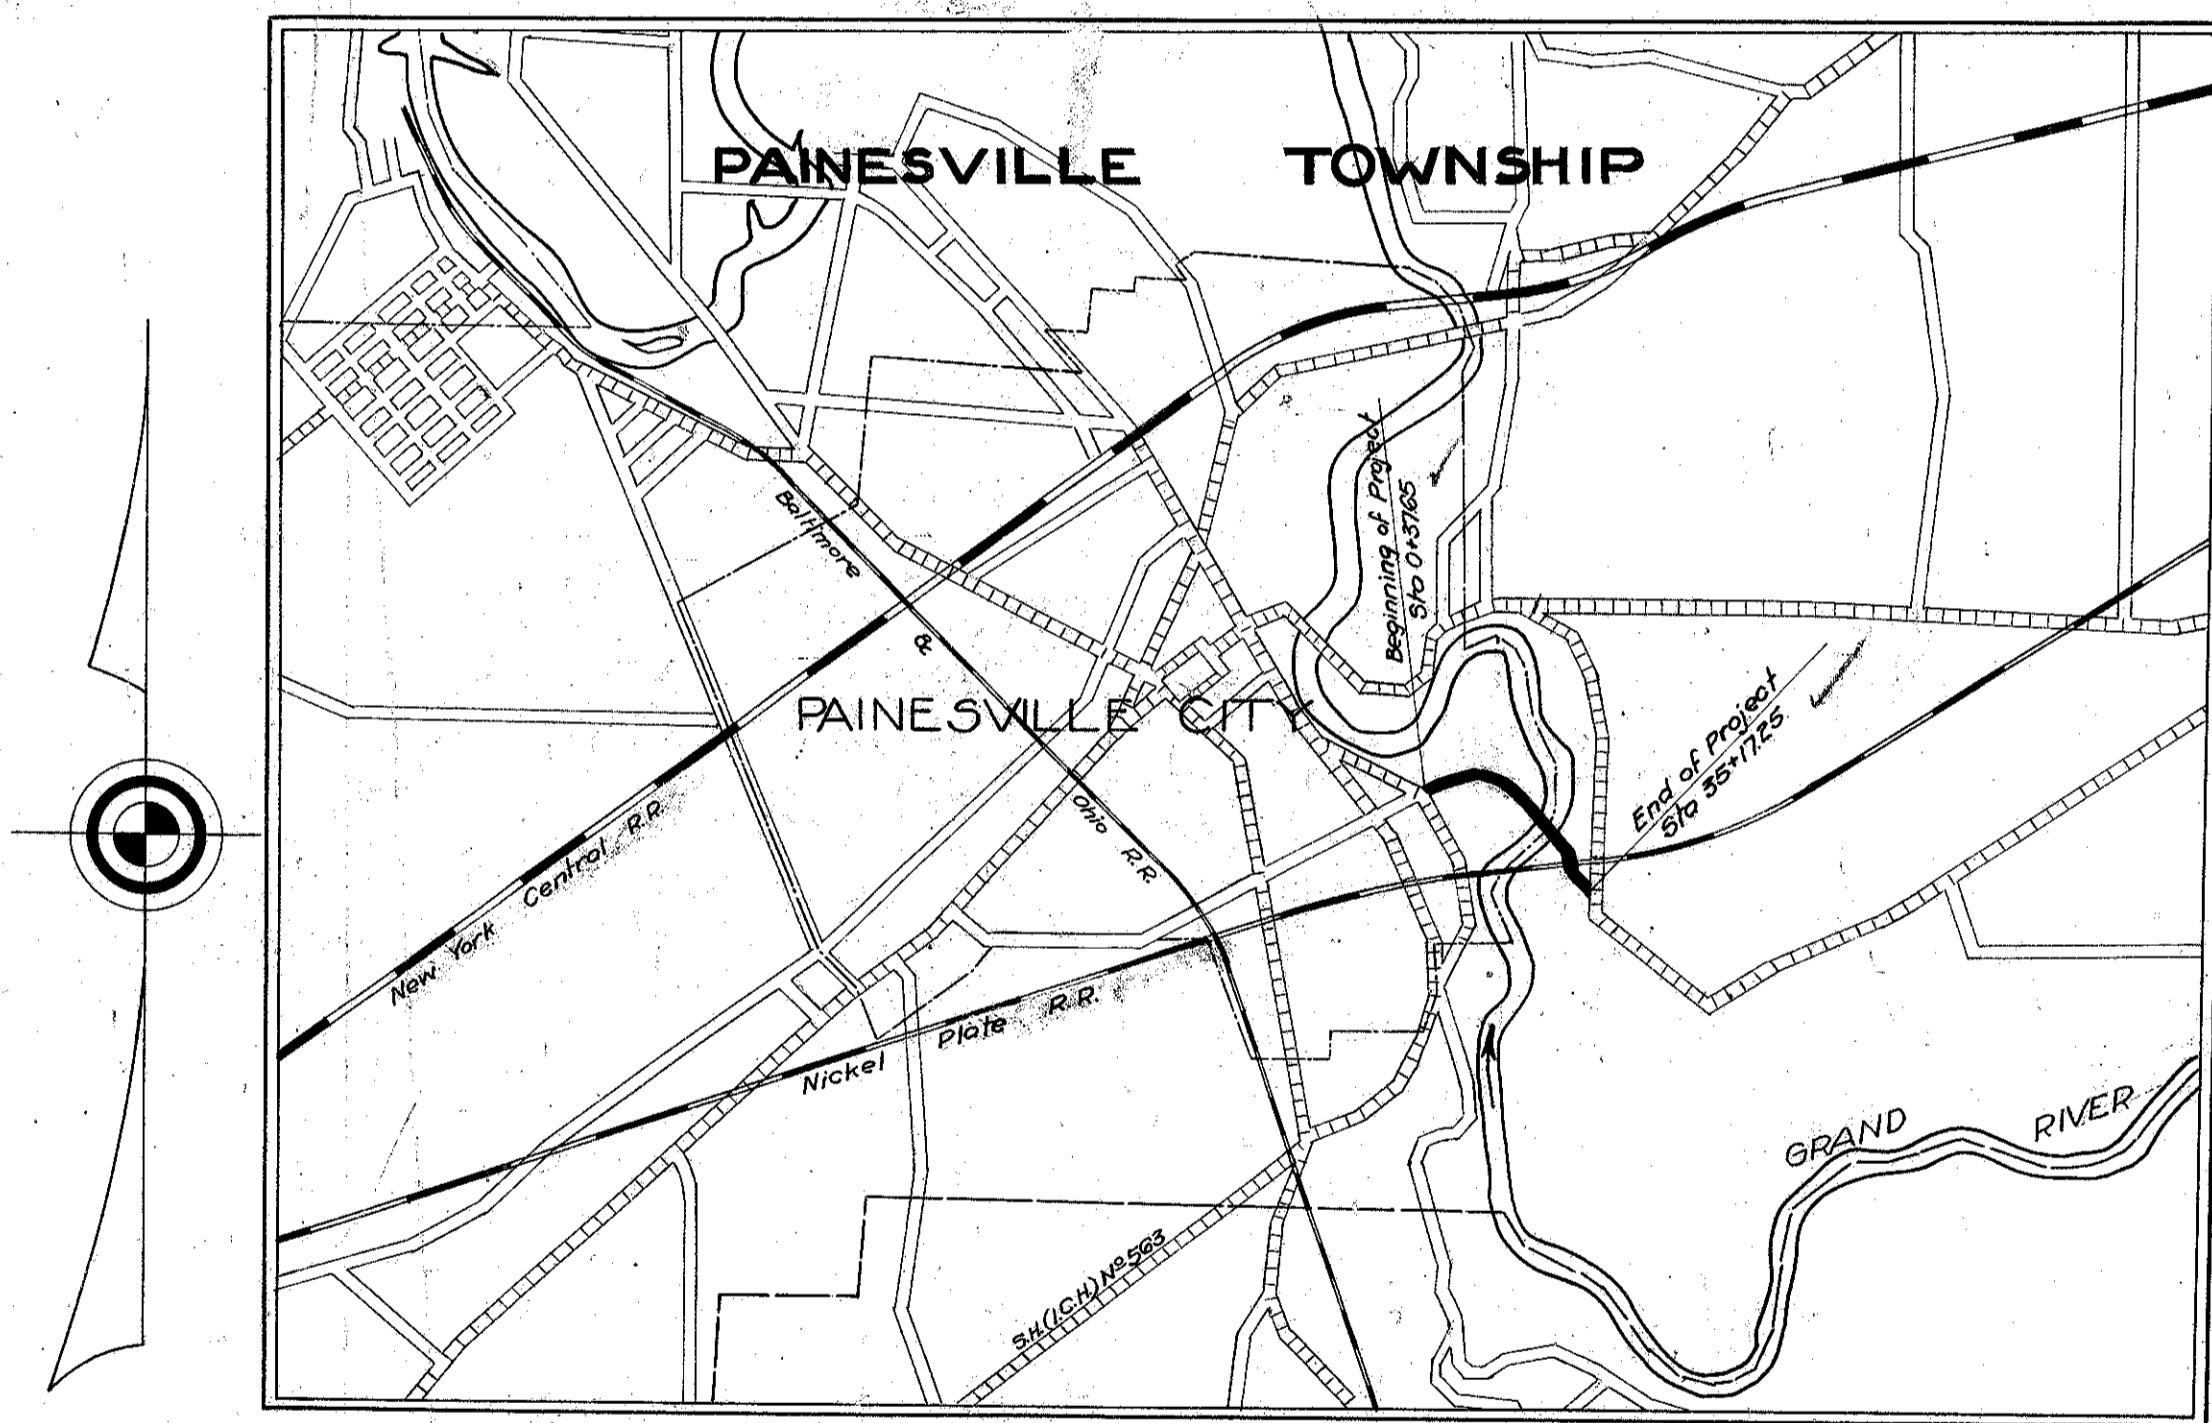

LOCATION PLAN

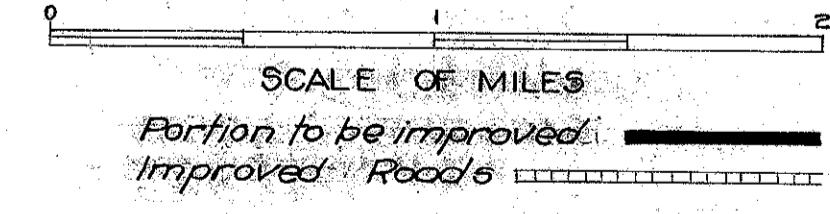

SCALES

Cross Sections	1" = 5'
Plan	1" = 100'
Profile (Horizontal)	1" = 100'
Profile (Vertical)	1" = 10'

INDEX TO SHEETS

Title Page	Page
Typical Sections	2
Plan and profile	3 & 4
Cross Sections	5 & 26
Structural Plans	29, 30, 31, 32
Summary of Quantities	33
Channel Excavation	27
Borrow Pit	28

CONVENTIONAL SIGNS

State Line	-----
County Line	-----
Township Line	-----
Corporation Line	-----
Property line not fenced	-----
Center Line	-----
Fence	-----
Telephone or Telegraph	-----
Steam Railroad	-----
Electric Line	-----
Guard Rail	-----
Drain Pipe (new)	-----
Drain Pipe (old)	-----

We, the commissioners of Lake County hereby approve these plans, and certify that the right-of-way, sixty (60) minimum width, is available for the construction, maintenance and repair of the above highway.

Wm. ...
Wm. ...

Date: 9/9/30 Commissioners

Supplemental prints of Structural Standards 305 ÷ 300 ÷ 105