


BR-43-88

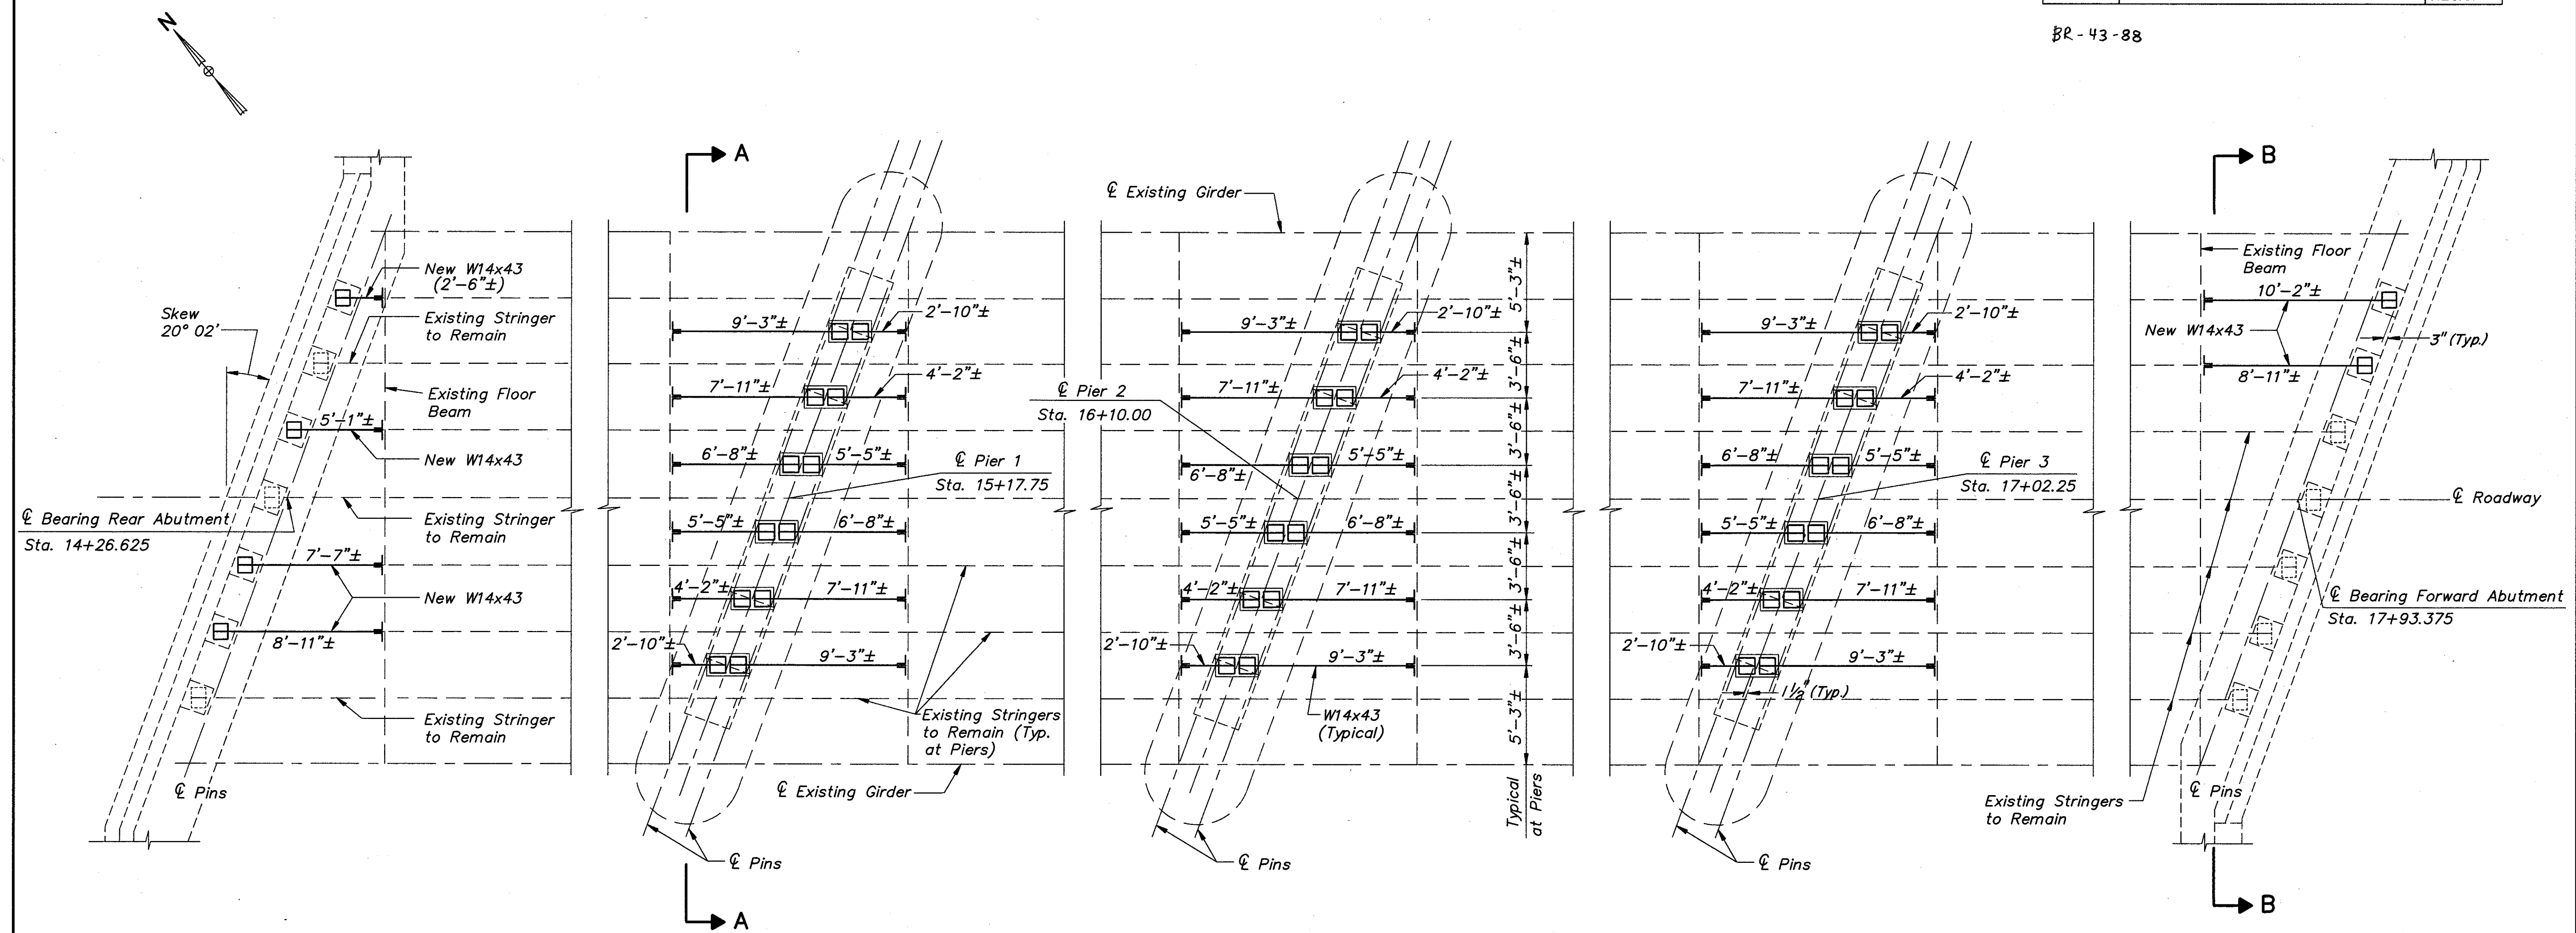

STEEL FRAMING PLAN

For Section A-A See Sheet 4 / 5
 For Section B-B See Sheet 5 / 5

CT Consultants, Inc. Engineers • Architects • Planners Willoughby • Mentor • North Canton • Stouboville • Lorain					
3 / 5					
STRINGER REPAIR STEEL FRAMING PLAN BRIDGE NO. LAK-84-1888 OVER GRAND RIVER LAKE COUNTY					
DESIGNED	DRAWN	TRACED	CHECKED	REVIEWED	DATE
J.E.A.	R.L.B.	R.L.B.	J.P.R.	R/c	10/4/88
					DMC 10-14-88